
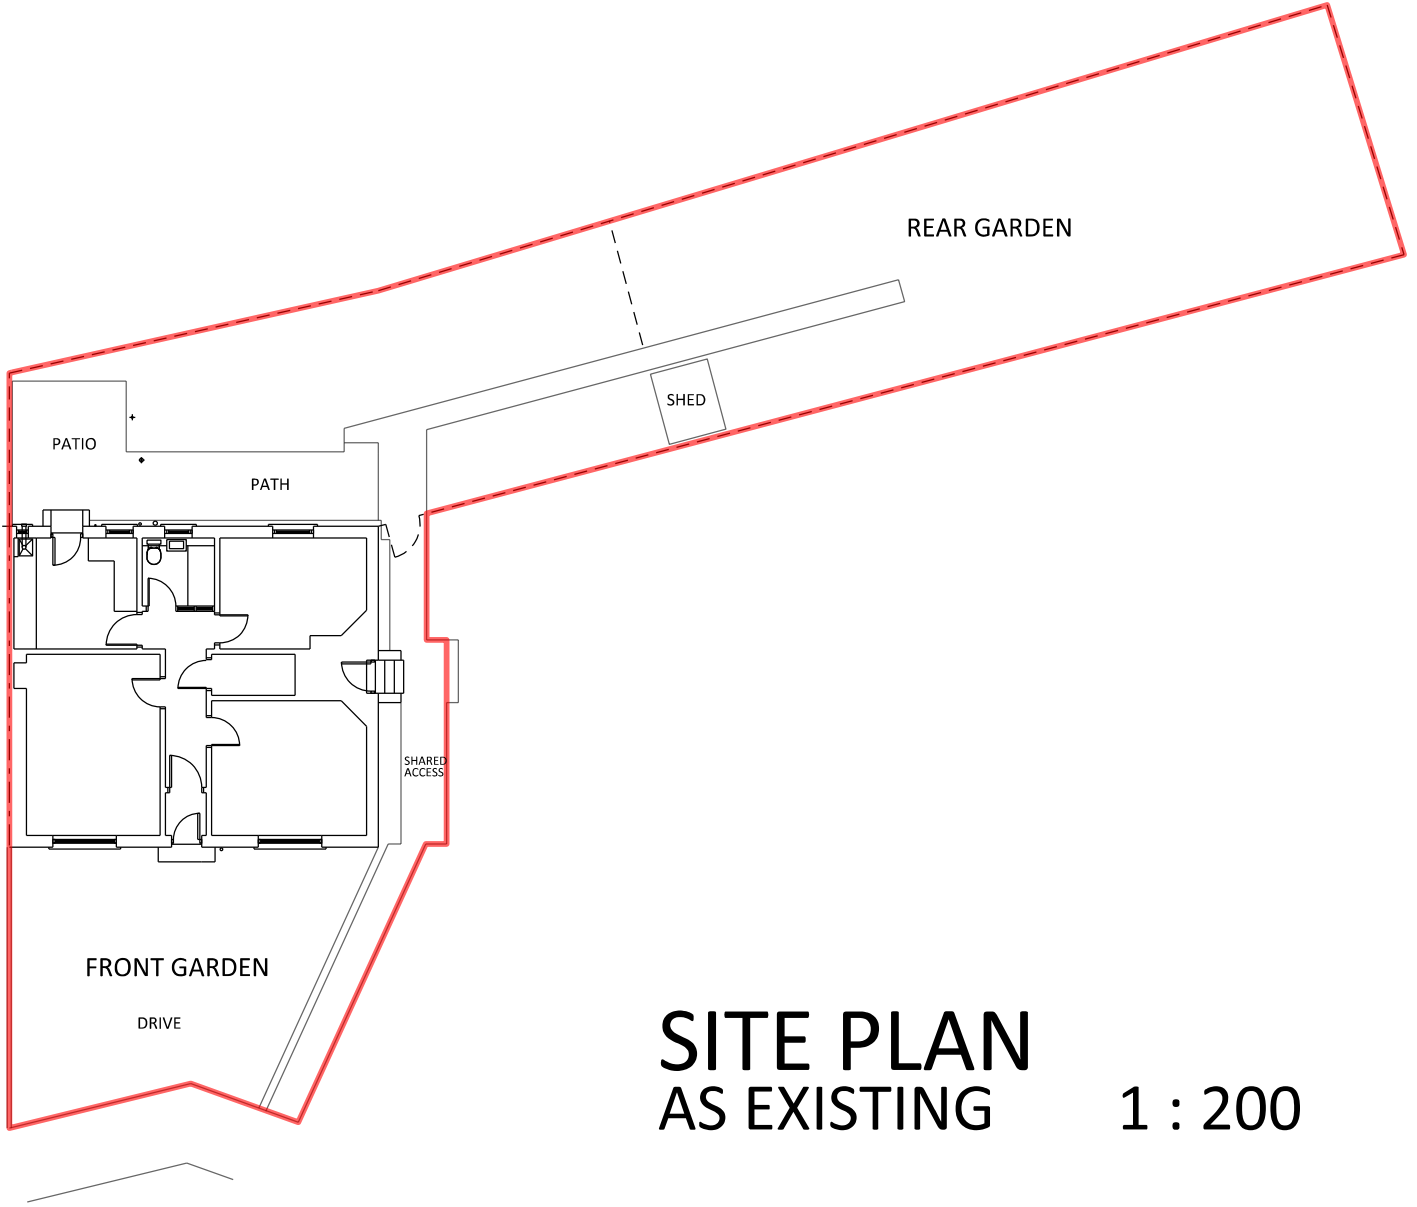


NOTES:  
DO NOT SCALE FROM DRAWING.  
IF IN DOUBT ASK.  
WRITTEN DIMENSIONS TO BE RESPECTED.  
ALL DIMENSIONS TO BE CHECKED ON SITE.  
DRAWINGS TO BE READ IN CONJUNCTION WITH STRUCTURAL  
ENGINEERS INFORMATION AND SPECIFICATION.

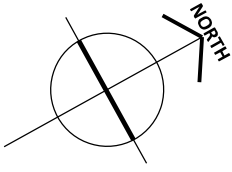

# SITE PLAN AS EXISTING 1 : 200

Client: <b>JAMES FULLARTON</b>	Drawing: <b>SITE PLAN AS EXISTING</b>	
Project: <b>EXTENSION 36 CHRISTIE GARDENS SALTCOATS</b>	Scale: <b>A4 @ 1:200</b>	Date: <b>JAN 2024</b>
	Drawing No. <b>002</b>	