


NOTES:
 DO NOT SCALE FROM DRAWING.
 IF IN DOUBT ASK.
 WRITTEN DIMENSIONS TO BE RESPECTED.
 ALL DIMENSIONS TO BE CHECKED ON SITE.
 DRAWINGS TO BE READ IN CONJUNCTION WITH STRUCTURAL
 ENGINEERS INFORMATION AND SPECIFICATION.

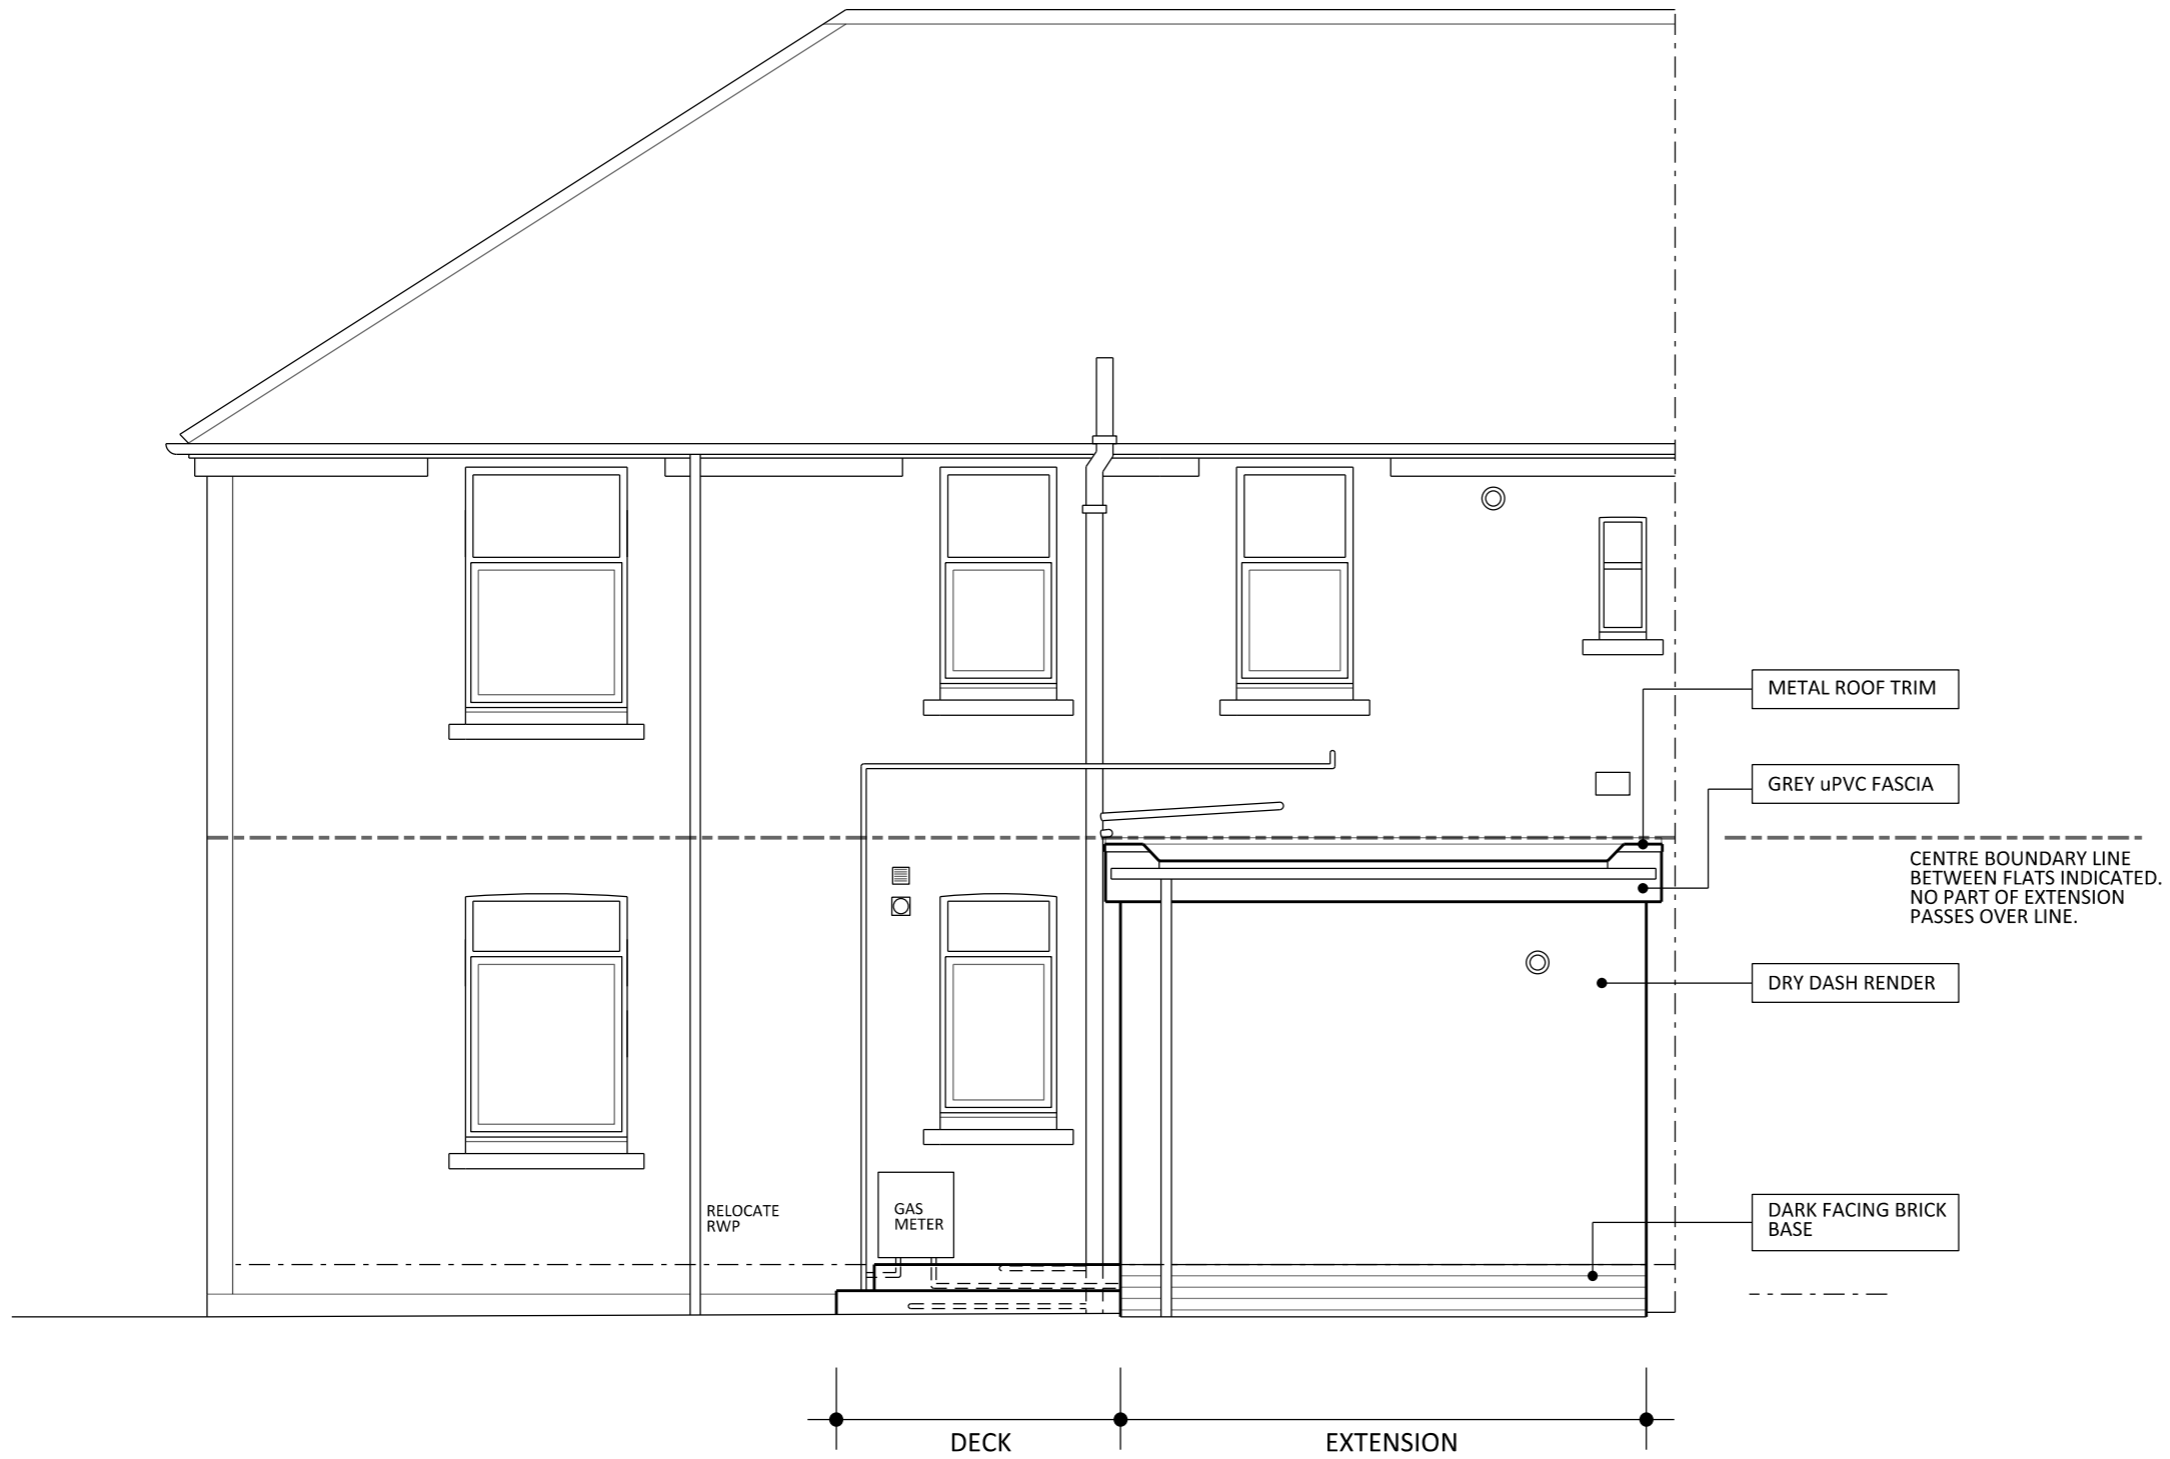

WEST ELEVATION
 AS PROPOSED 1 : 50

Rev.	Description	Date
A	MATERIALS ADDED	FEB'23

Client: JAMES FULLARTON	Drawing: WEST ELEVATION AS PROPOSED	
Project: EXTENSION 36 CHRISTIE GARDENS SALTCOATS	Scale: A3 @ 1:50	Date: JAN 2024
Drawing No. 310 A		