


NOTES:  
 DO NOT SCALE FROM DRAWING.  
 IF IN DOUBT ASK.  
 WRITTEN DIMENSIONS TO BE RESPECTED.  
 ALL DIMENSIONS TO BE CHECKED ON SITE.  
 DRAWINGS TO BE READ IN CONJUNCTION WITH STRUCTURAL  
 ENGINEERS INFORMATION AND SPECIFICATION.

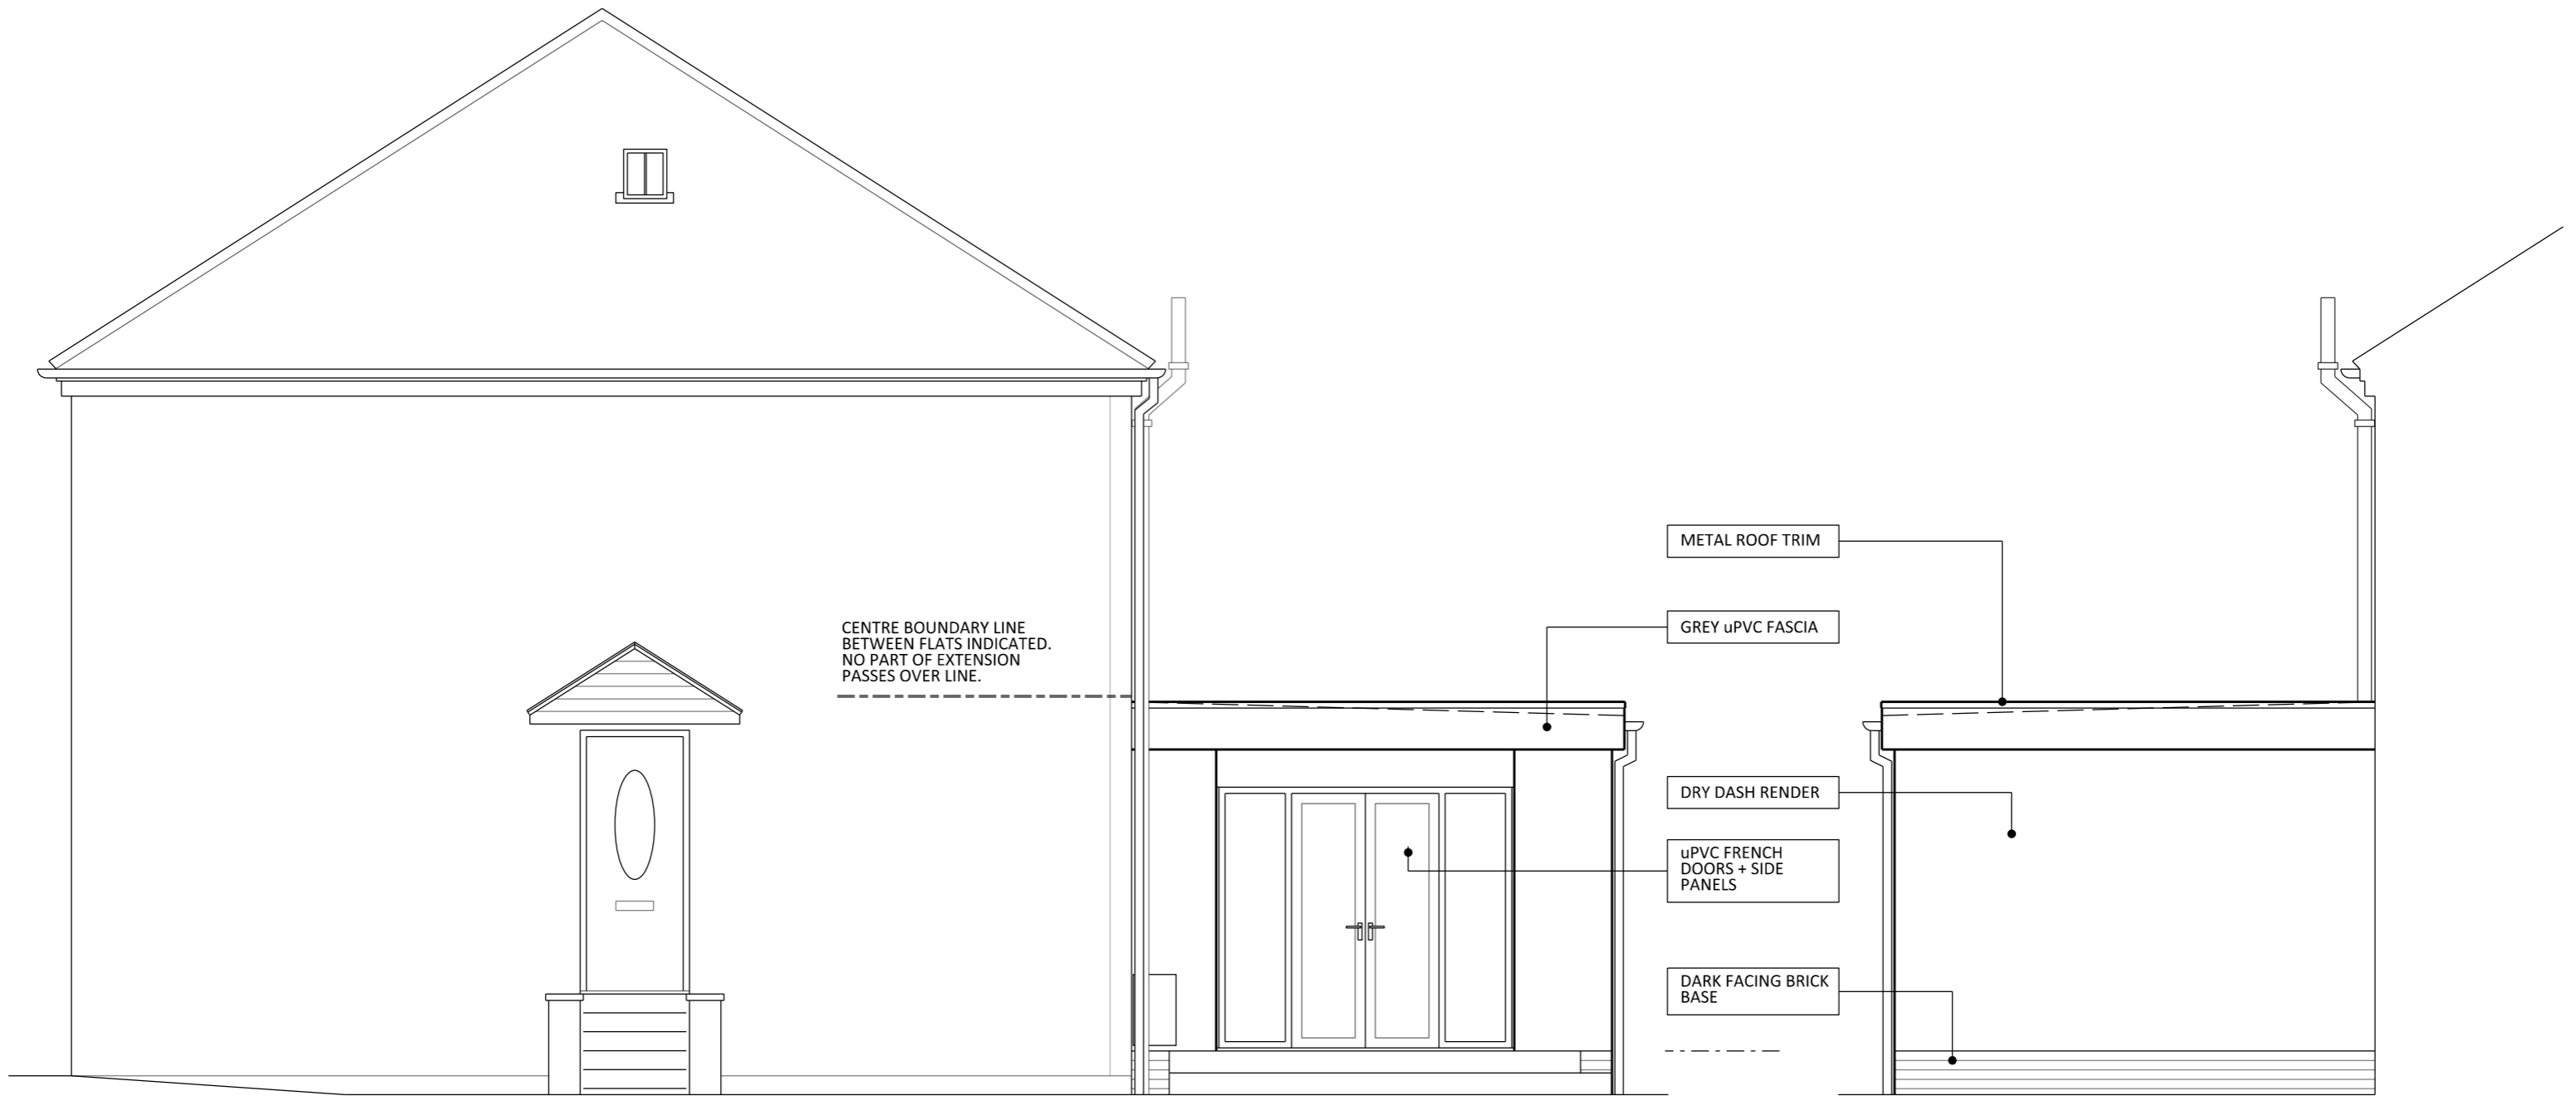

**NORTH ELEVATION**  
 AS PROPOSED 1 : 50

**SOUTH ELEVATION**  
 AS PROPOSED 1 : 50

Rev.	Description	Date
A	MATERIALS ADDED	FEB'23

Client: <b>JAMES FULLARTON</b>	Drawing: <b>NORTH + SOUTH ELEVATION AS PROPOSED</b>	
Project: <b>EXTENSION 36 CHRISTIE GARDENS SALTCOATS</b>	Scale: <b>A3 @ 1:50</b>	Date: <b>JAN 2024</b>
Drawing No. <b>311 A</b>		