


NOTES:
DO NOT SCALE FROM DRAWING.
IF IN DOUBT ASK.
WRITTEN DIMENSIONS TO BE RESPECTED.
ALL DIMENSIONS TO BE CHECKED ON SITE.
DRAWINGS TO BE READ IN CONJUNCTION WITH STRUCTURAL
ENGINEERS INFORMATION AND SPECIFICATION.




EAST ELEVATION
AS EXISTING 1 : 50



WEST ELEVATION
AS EXISTING 1 : 50

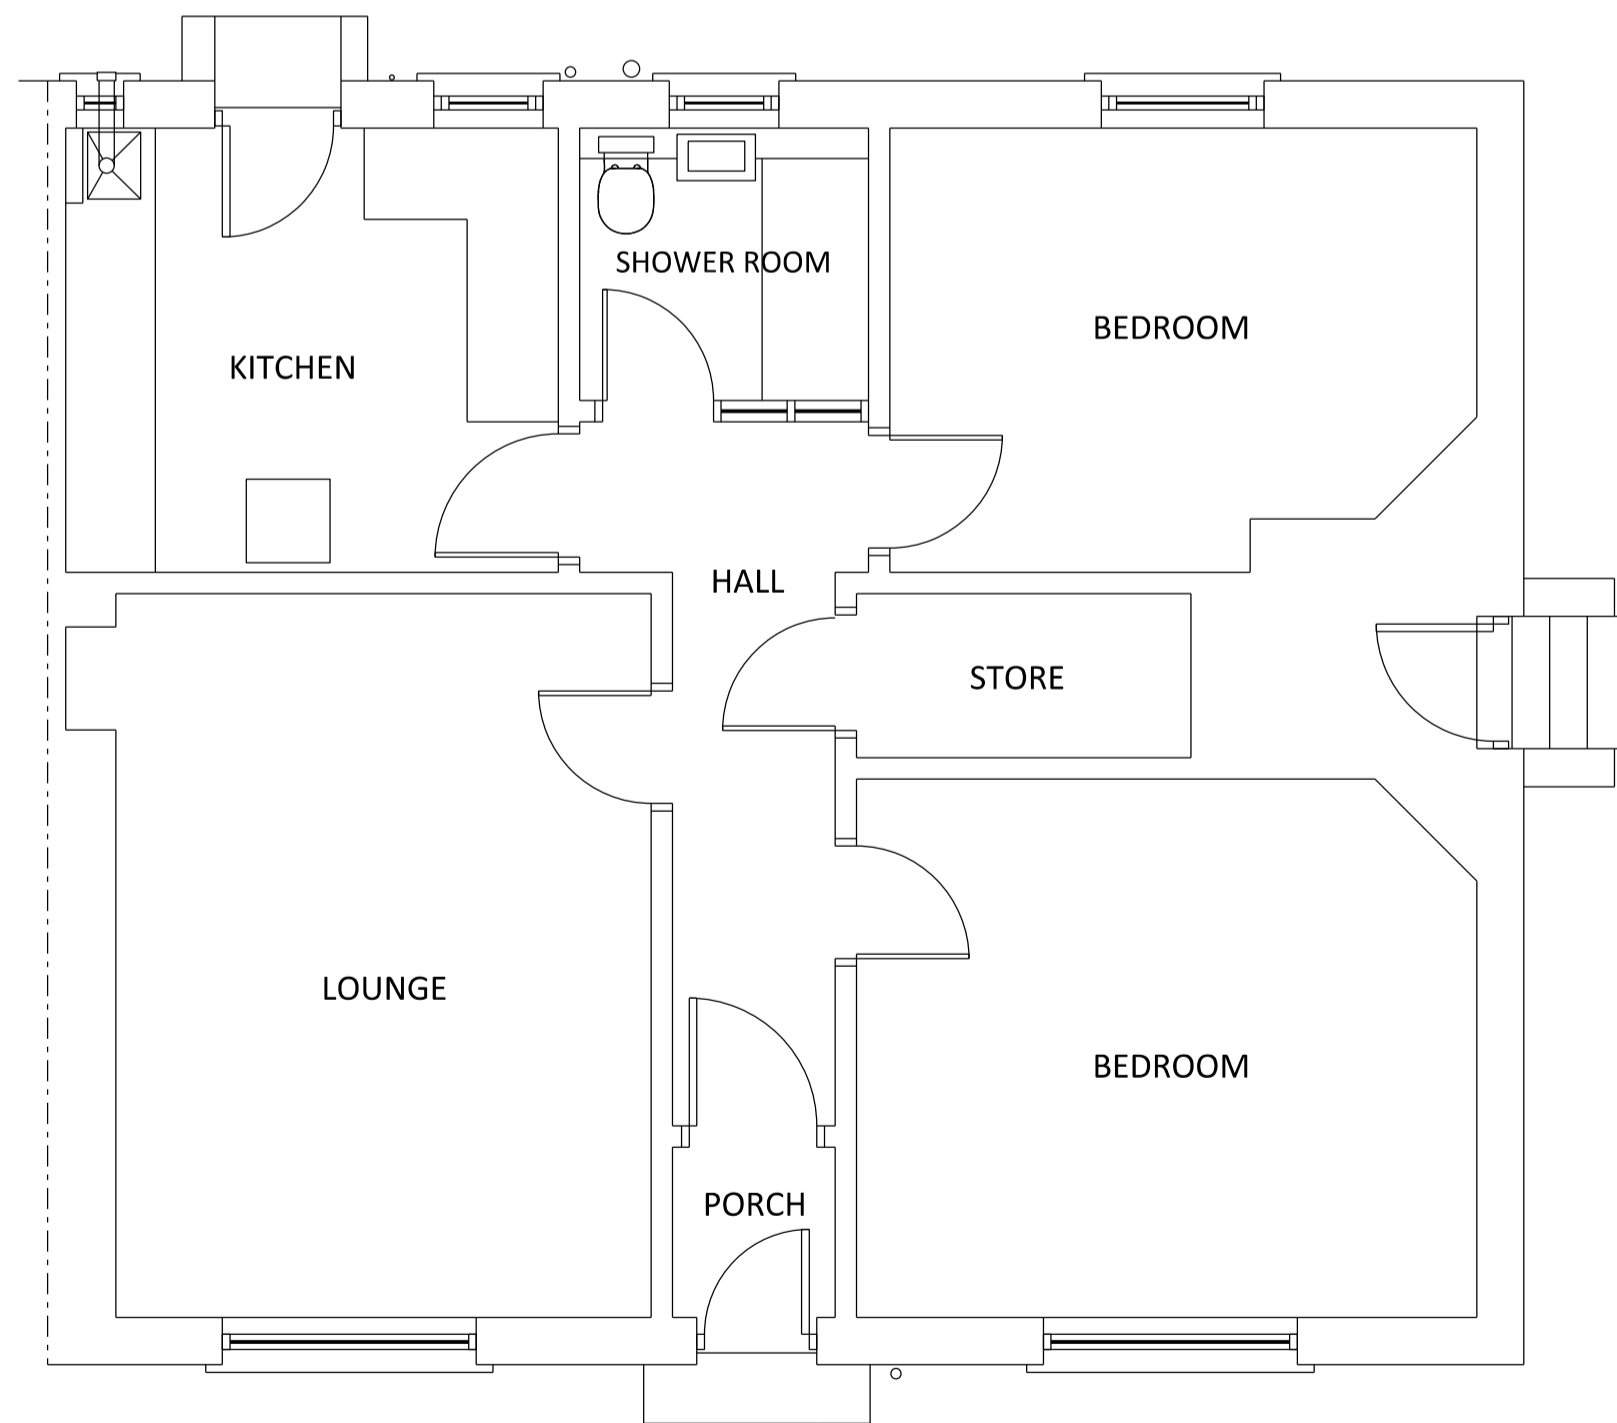

GROUND FLOOR PLAN
AS EXISTING 1 : 50

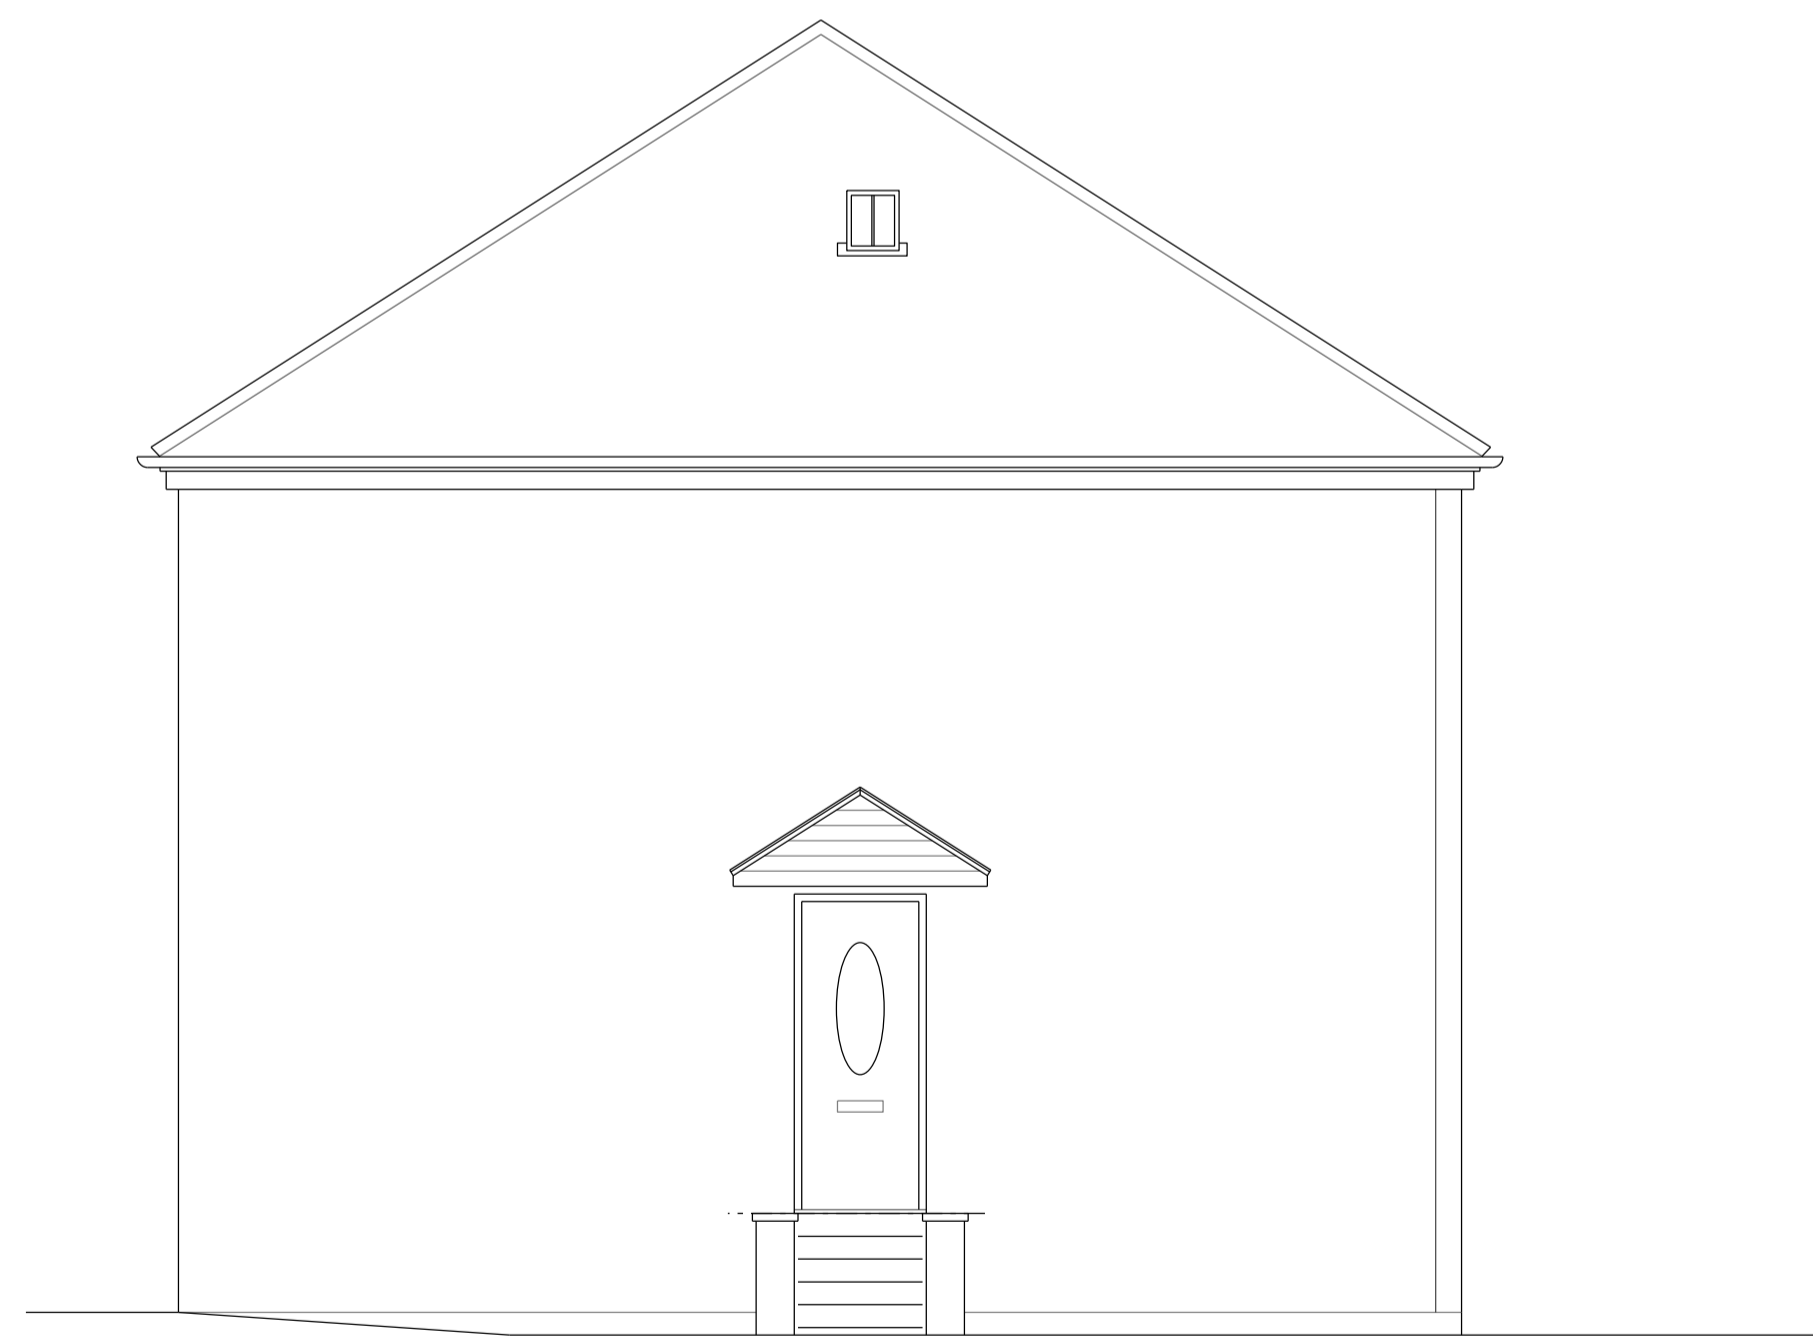

NORTH ELEVATION
AS EXISTING 1 : 50

Client:	JAMES FULLARTON		Drawing:	PLAN + ELEVATIONS AS EXISTING		
Project:	EXTENSION 36 CHRISTIE GARDENS SALTCOATS		Scale:	A1 @ 1:50	Date:	JAN 2024
			Drawing No.:	200		