

EXISTING GROUND FLOOR LAYOUT
1:50




LOCATION PLAN
1:1250

EXISTING BLOCK PLAN
1:500

PROPOSED BLOCK PLAN
1:500



EXISTING NORTH - WEST ELEVATION
1:50

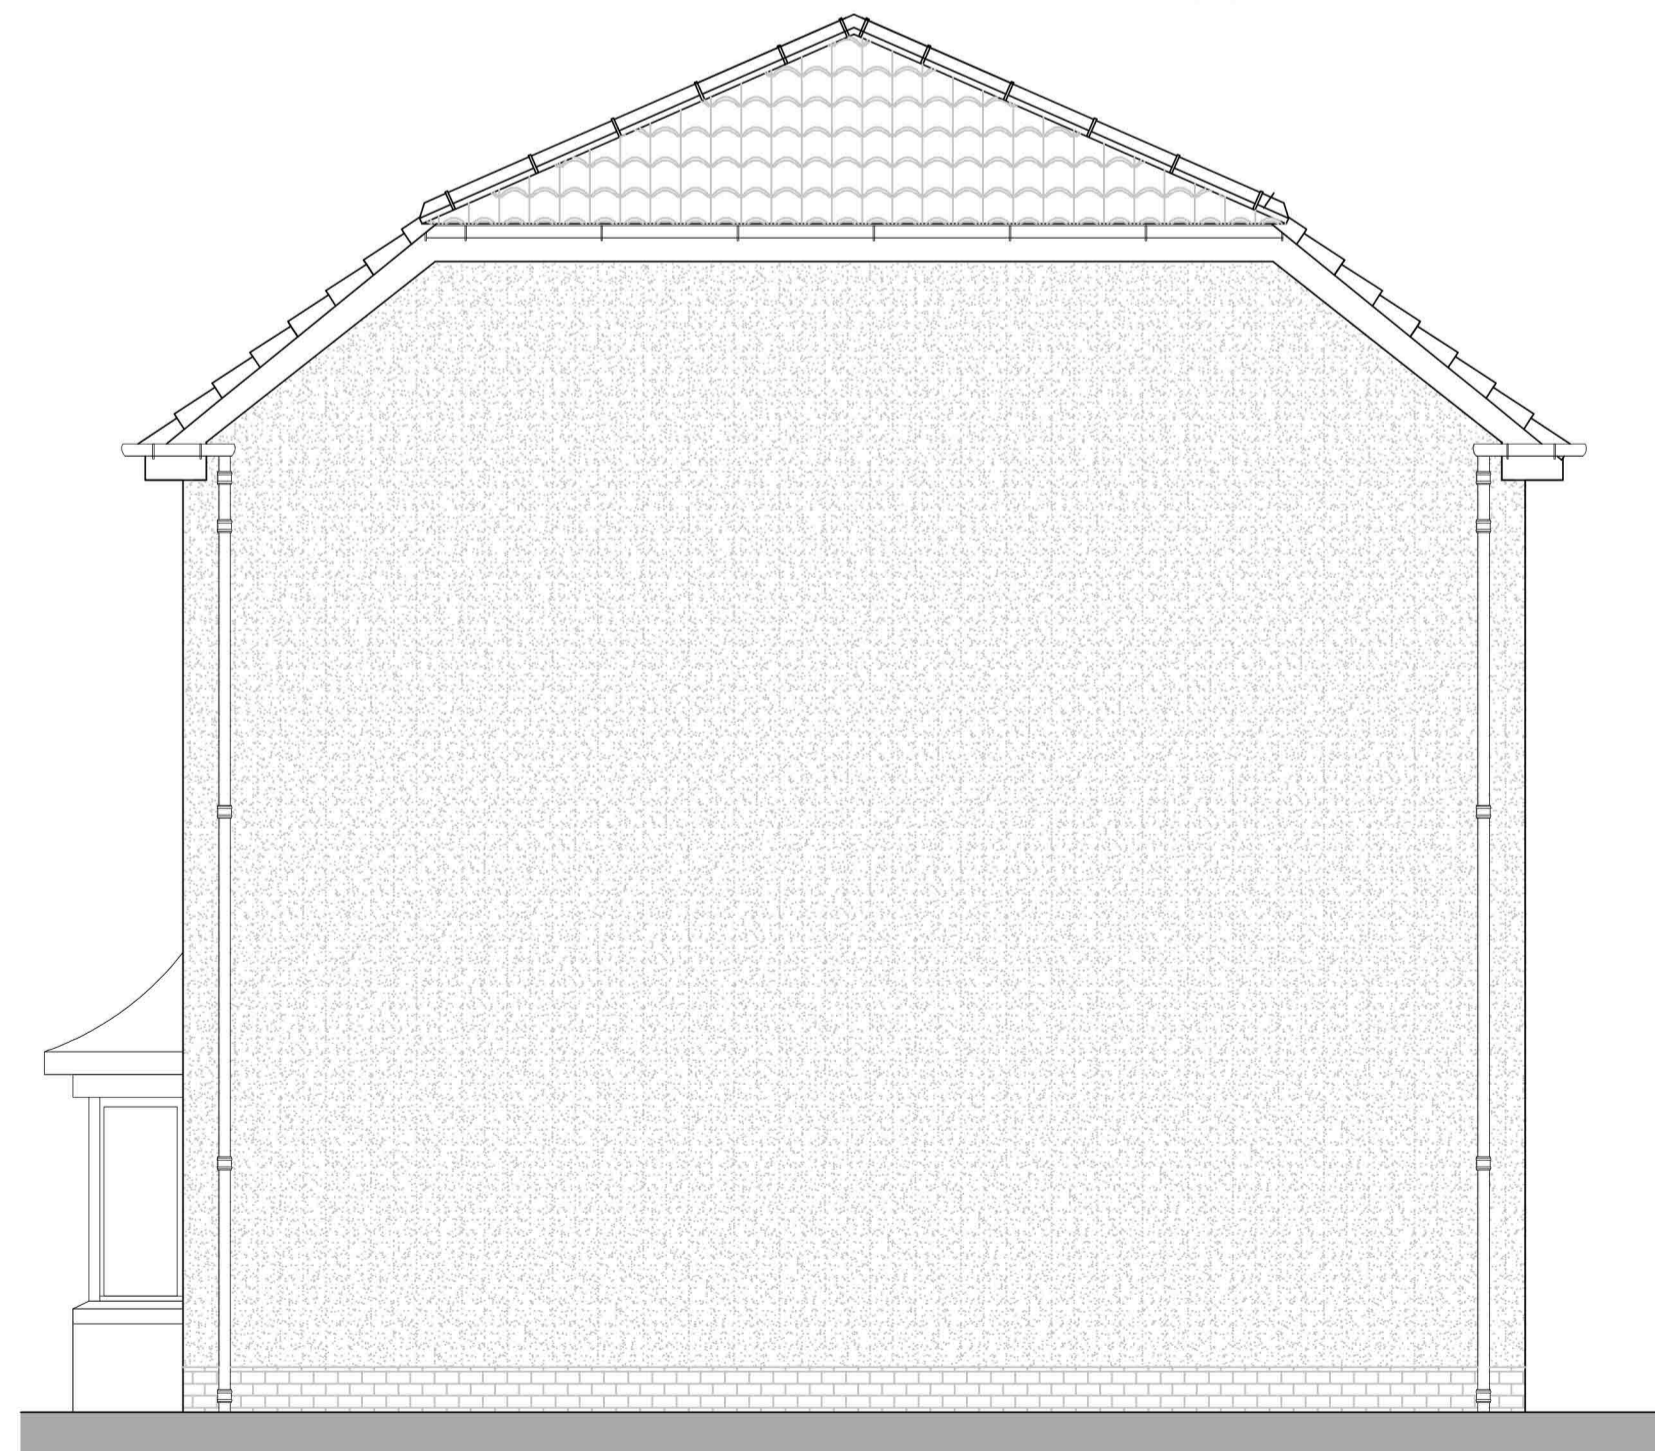

EXISTING NORTH - EAST ELEVATION
1:50



Graeme Kinnear

CLIENT

Proposed Extension & Garage At
1 Weavers Wynd,
Irvine.
KA12 0NZ

PROJECT

Block Plans, Existing Ground Floor
Layout & Elevations

TITLE

PLANNING

ISSUE STATUS

SCALES 1:1250, 1:500, 1:50

SHEET SIZE A1

DRAWING No. 22/168 - 001

REVISION A

Jaimac Design
6 Davie Sneddon Way,
Kilmarnock
East Ayrshire
KA1 1AD

Tel: 01563 401545
Mob: 07791156657
Email: jaimac@hotmail.co.uk

