

© THIS DRAWING IS COPYRIGHT OF STEEDMAN DESIGN




DO NOT SCALE THIS DRAWING

ALL DIMENSIONS AND LEVELS TO BE CHECKED ON SITE

DISCREPANCIES TO BE REPORTED TO STEEDMAN DESIGN BEFORE PROCEEDING

IF IN ANY DOUBT ABOUT INFORMATION ON THIS DRAWING, CONTACT STEEDMAN DESIGN




REVISIONS

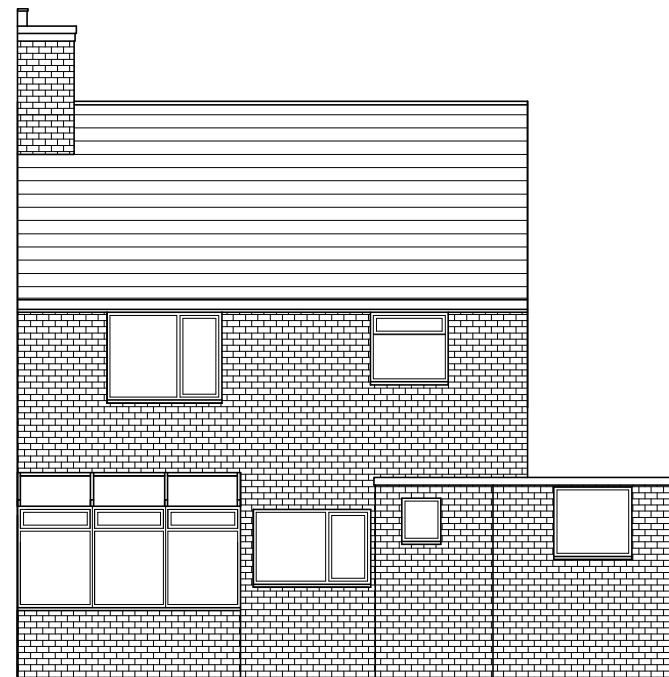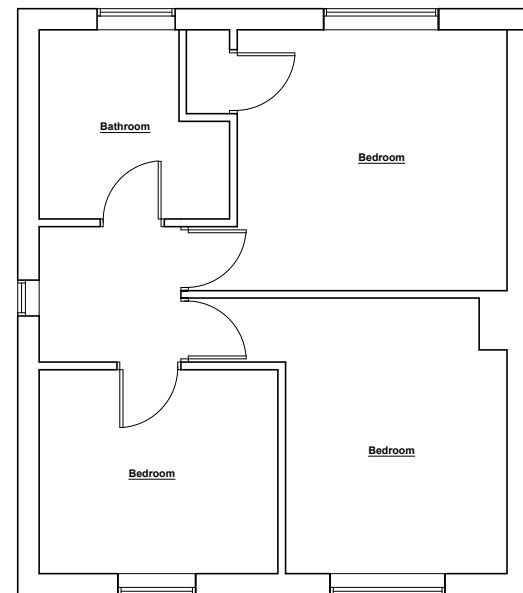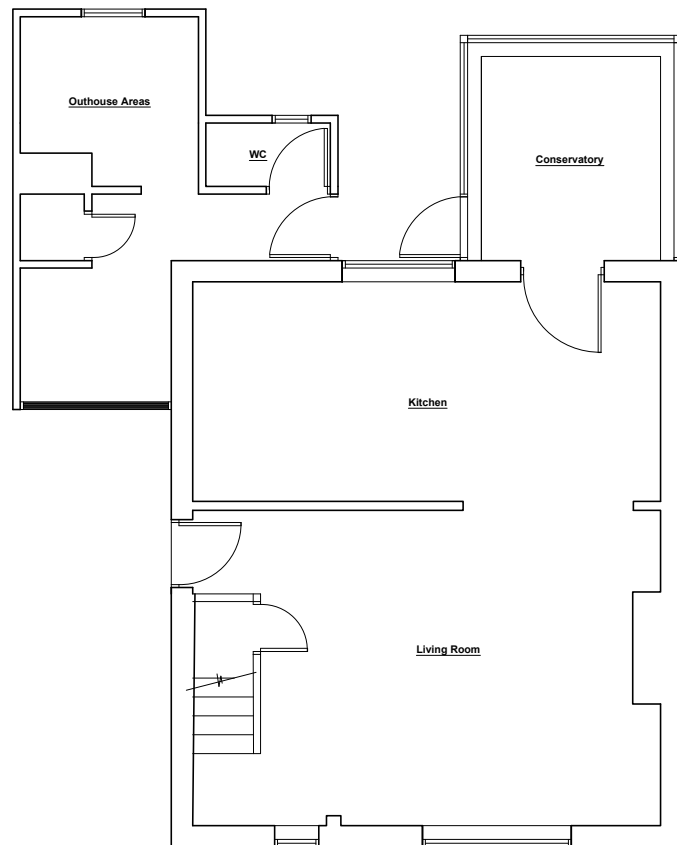

① Ground Floor Plan as Existing
1:100

② First Floor Plan as Existing
1:100

③ Rear Elevation as Existing
1:100

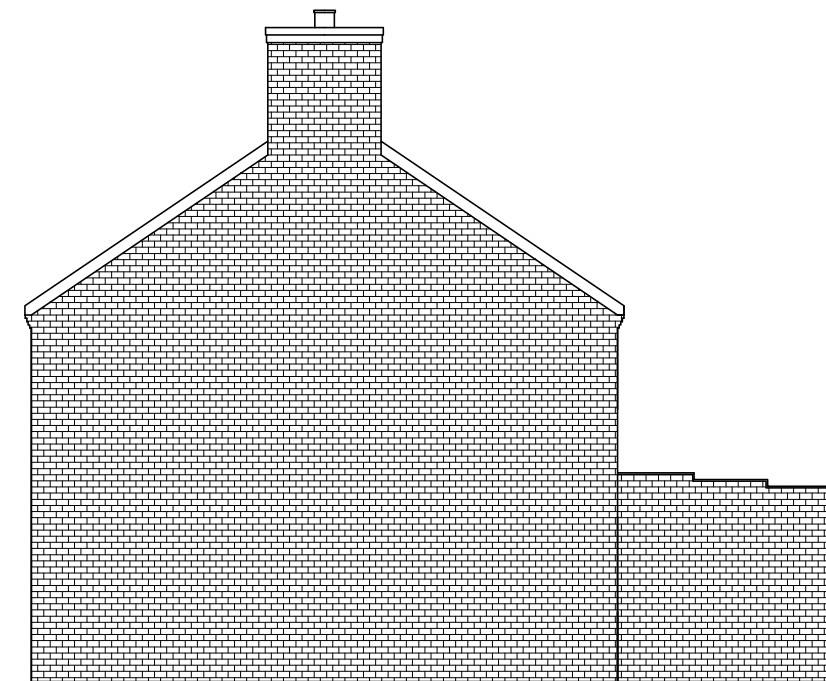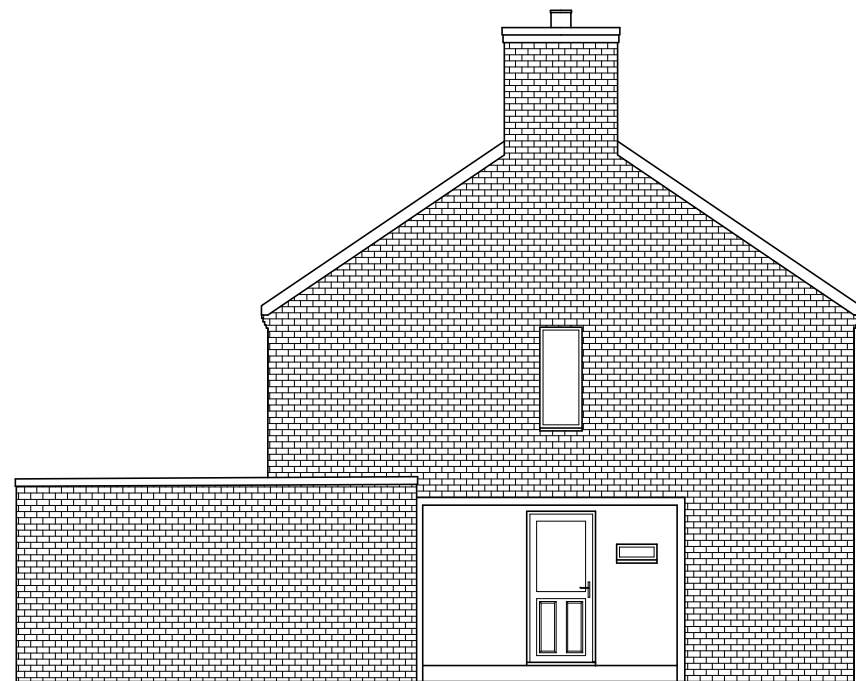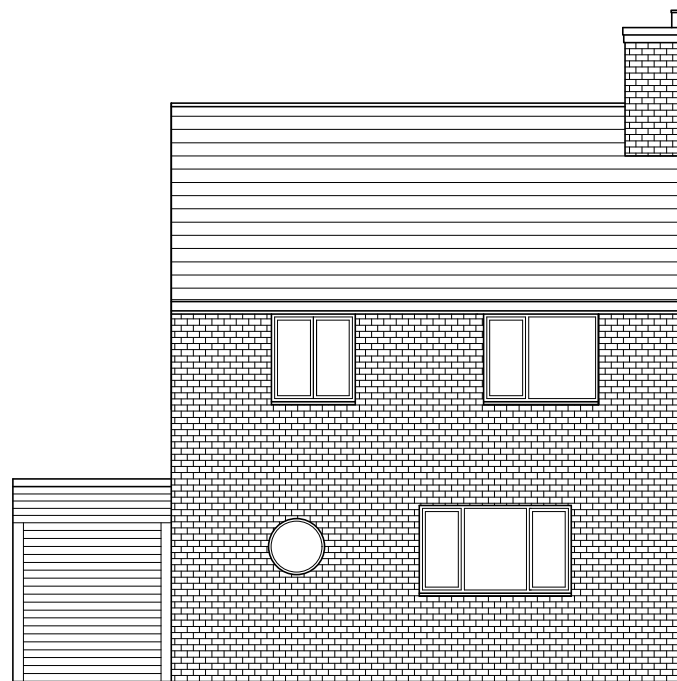

④ Front Elevation as Existing
1:100

④ Side Elevation as Existing
1:100

⑤ Side Elevation as Existing
1:100

CLIENT

Olly & Ashley

PROJECT

29 Angerton Avenue

DRAWING TITLE

Floor Plans and Elevations as Existing

SCALE as shown @ A3
CAD FILE

DATE

April 23

DRAWN BY

RS

STATUS

DWG NO

101

STEEDMAN
DESIGN

9 JACKSON STREET WEST
NORTH SHIELDS
T 07581 332 676 NE30 2AH