



1 Site Plan as Existing
1:200

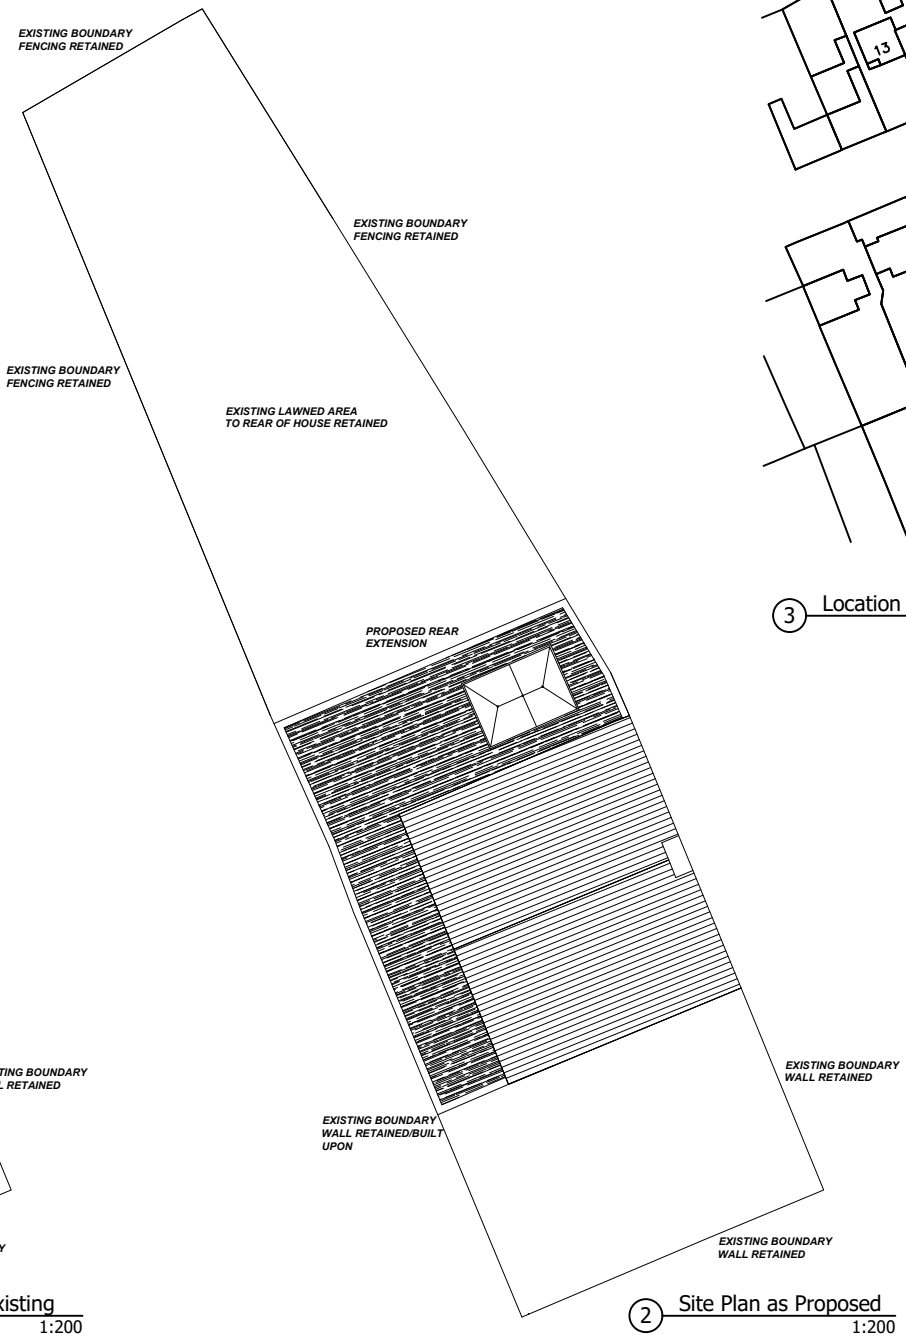

2 Site Plan as Proposed
1:200

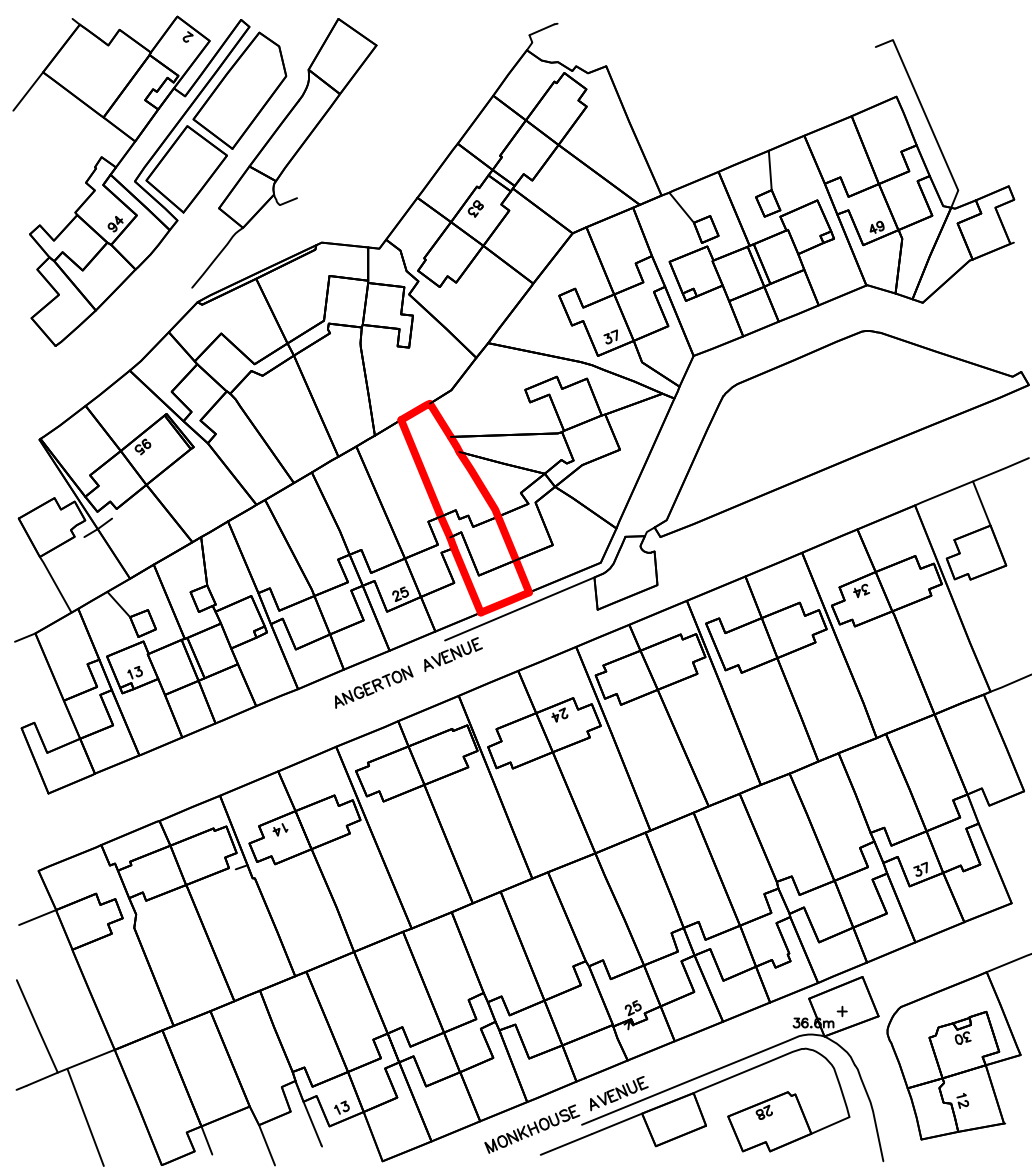

3 Location Plan
1:1250

© THIS DRAWING IS COPYRIGHT OF STEEDMAN DESIGN
DO NOT SCALE THIS DRAWING
ALL DIMENSIONS AND LEVELS TO BE CHECKED ON SITE
DISCREPANCIES TO BE REPORTED TO STEEDMAN DESIGN BEFORE PROCEEDING
IF IN ANY DOUBT ABOUT INFORMATION ON THIS DRAWING, CONTACT STEEDMAN DESIGN

REVISIONS

CLIENT

Olly & Ashley

PROJECT

29 Angerton Avenue

DRAWING TITLE

Site Plan as Existing and Proposed Location Plan

SCALE as shown @ A3 CAD FILE DATE Feb 24 DRAWN BY RS

STATUS DWG NO

301A

STEEDMAN DESIGN

9 JACKSON STREET WEST NORTH SHIELDS NE30 2AH T 07581 332 676