



1 Ground Floor Plan as Proposed  
1:100

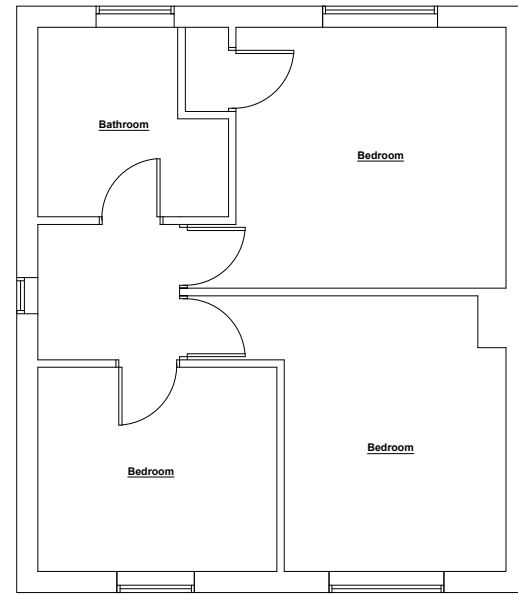


2 First Floor Plan as Proposed  
1:100

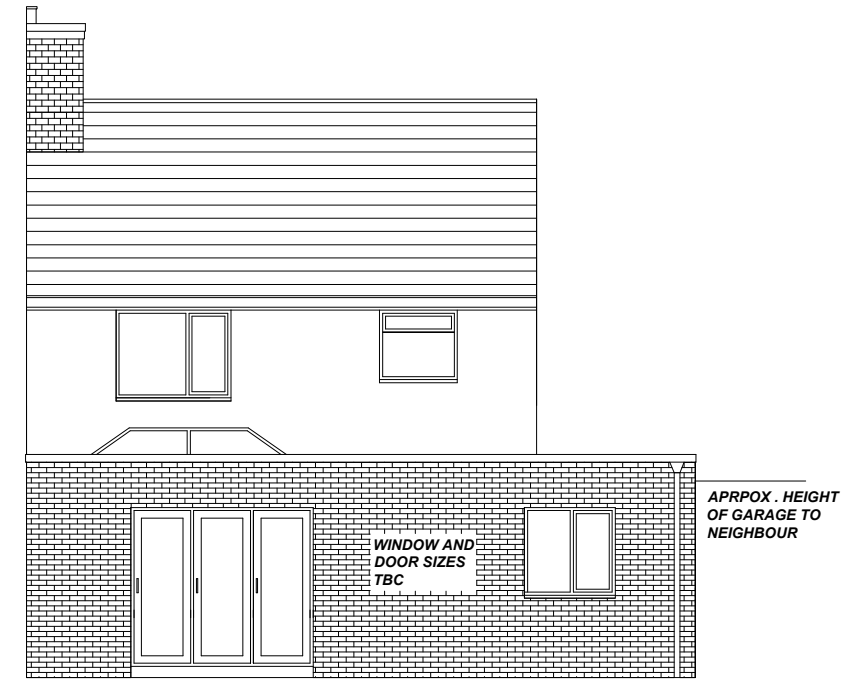


3 Rear Elevation as Proposed  
1:100



4 Front Elevation as Proposed  
1:100

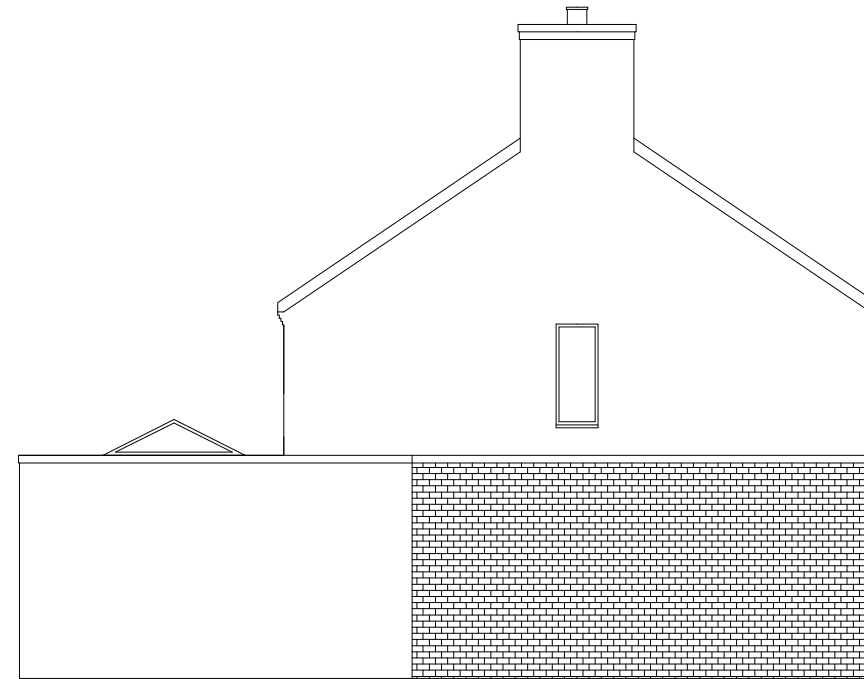

5 Side Elevation as Proposed  
1:100

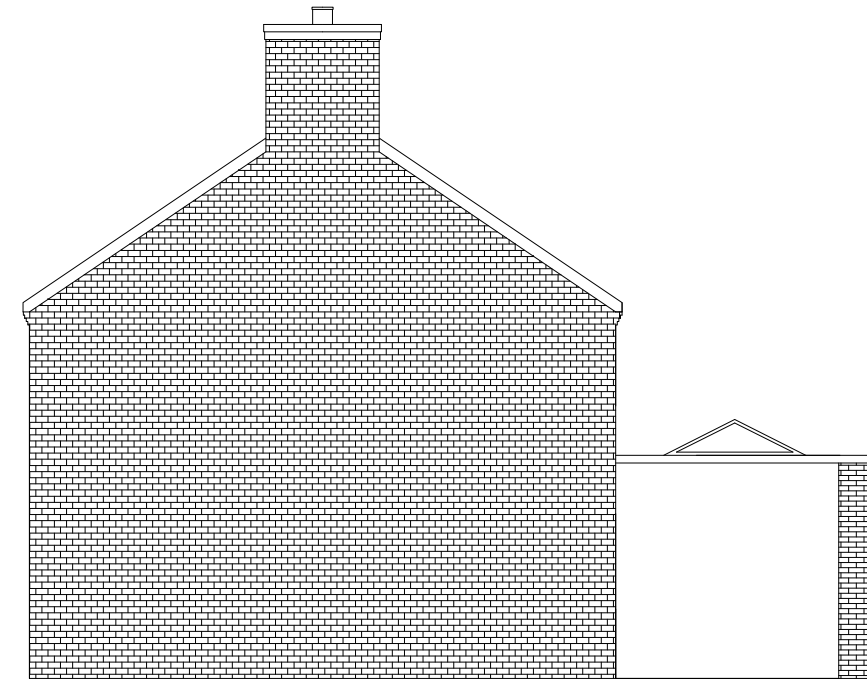

6 Side Elevation as Proposed  
1:100

© THIS DRAWING IS COPYRIGHT OF STEEDMAN DESIGN  
DO NOT SCALE THIS DRAWING  
ALL DIMENSIONS AND LEVELS TO BE CHECKED ON SITE  
DISCREPANCIES TO BE REPORTED TO STEEDMAN DESIGN BEFORE PROCEEDING  
IF IN ANY DOUBT ABOUT INFORMATION ON THIS DRAWING, CONTACT STEEDMAN DESIGN

REVISIONS

CLIENT  
Olly & Ashley

PROJECT  
29 Angerton Avenue

DRAWING TITLE  
Floor Plans and Elevations as Proposed

SCALE as shown @ A3  
DATE Feb 24  
DRAWN BY RS  
CAD FILE

STATUS  
201A DWG NO

STEEDMAN DESIGN

9 JACKSON STREET WEST  
NORTH SHIELDS  
T 07581 332 676 NE30 2AH