
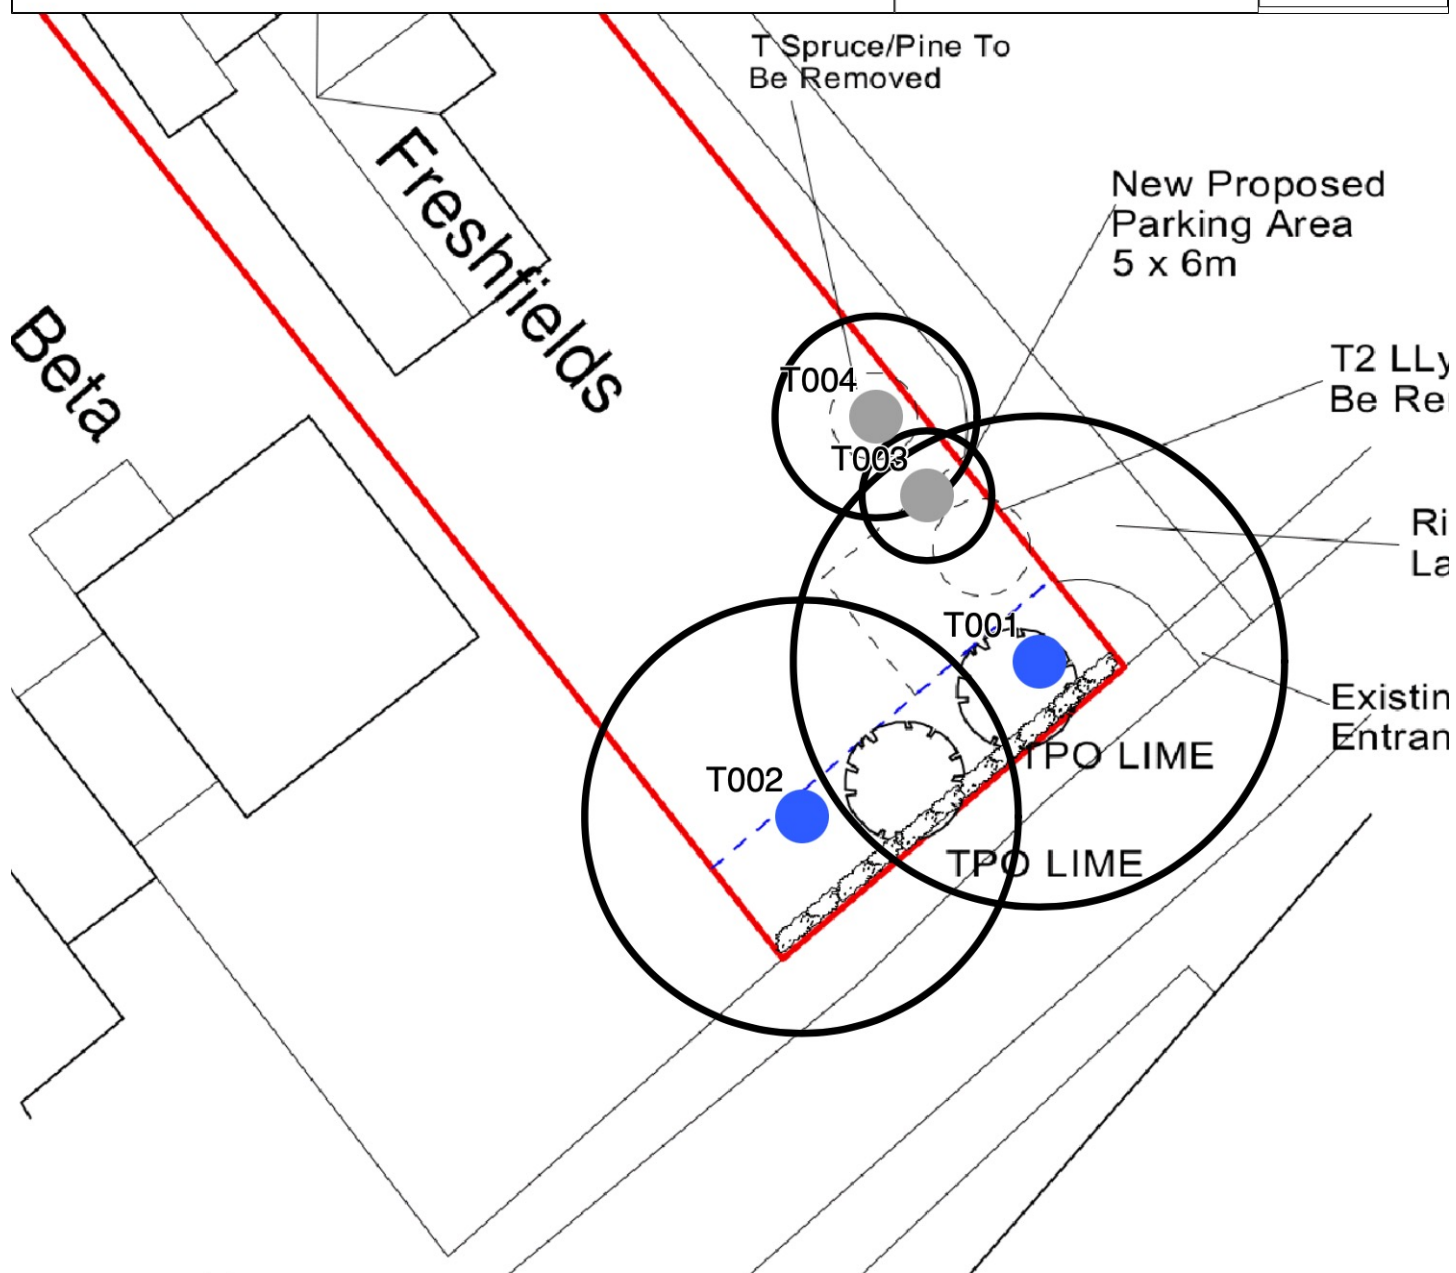


Ros Nickols
Freshfields
Main Street
Little Casterton
PE9 4BE

Page size: A4

1 : 251

 

DRAWING TITLE.

PROPOSED TREE SITE PLAN

SCALE 1:500

DATE

DRAWN BY.

JAN 2024

S.Andrews

JOB No.

PLOT No.

SHEET

REV

SA/DK/31/23

A3/PP/06