




Existing South Elevation

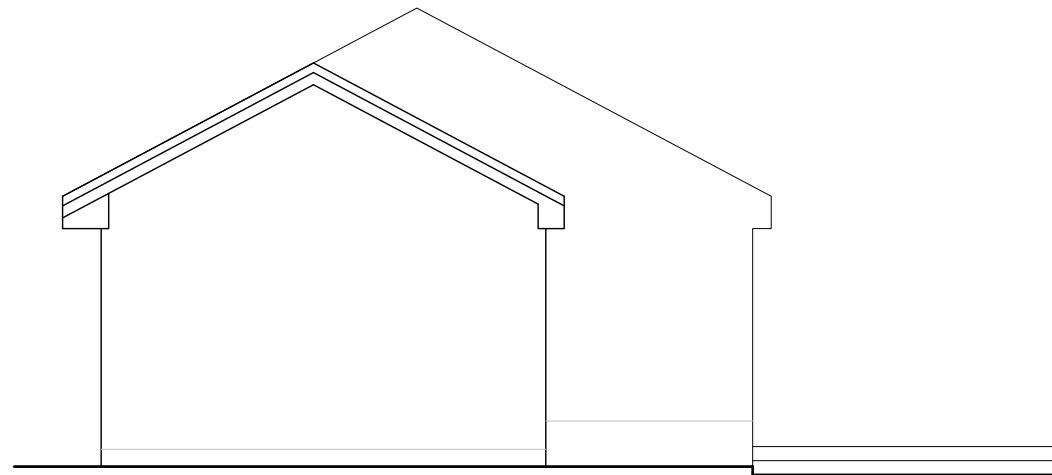

Existing East Elevation

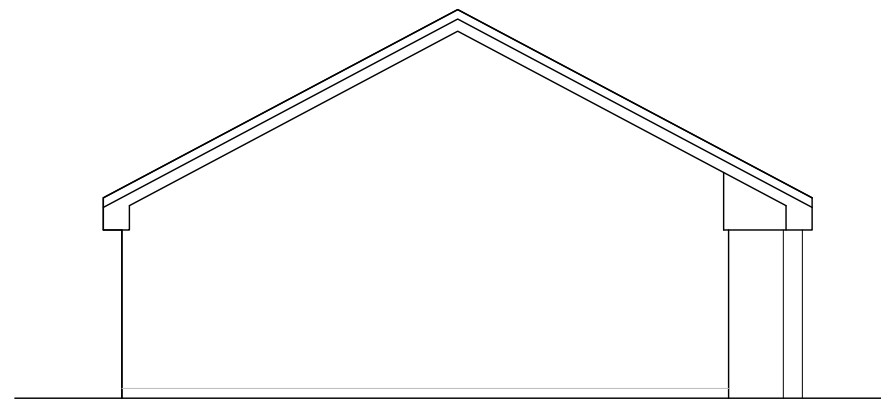

Existing West Elevation

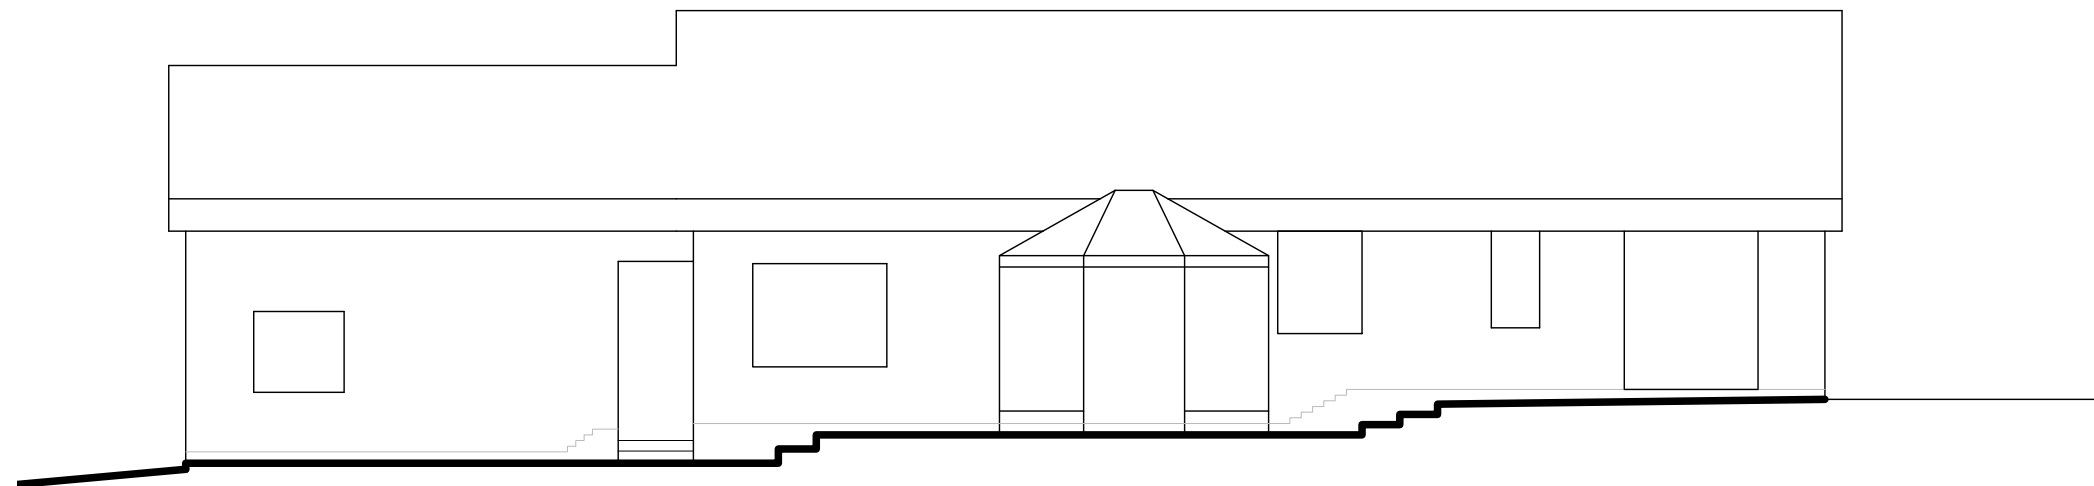

Existing North Elevation

DISCLAIMER NOTES
 DRAWING SUBJECT TO FOLLOWING CONDITIONS:

- SITE LEVEL SURVEY
- CONFIRMATION OF LEGAL BOUNDARY & EASEMENTS
- GROUND INVESTIGATION BY OTHERS
- STATUTORY AUTHORITY SERVICES INVESTIGATION
- PLANNING AUTHORITY COMMENTS/APPROVAL
- HIGHWAY AUTHORITY COMMENTS/APPROVAL
- CONSERVATION OFFICER COMMENTS/APPROVAL
- BUILDING CONTROL OFFICER COMMENTS/APPROVAL
- FLOOD RISK ASSESSMENT
- PARTY WALL ACT 1996



0116 286 6370
 enquiries@rmjames.co.uk
 www.rmjames.co.uk



CLIENT Mr & Mrs Quilter		
PROJECT Extensions and Alterations 1 Gayton Heights, Enderby		
DRAWING Existing Elevations		
SCALE 1:100 @ A3	DATE January 2024	
STATUS SURVEY		
PROJECT No 23/403	DRAWING No 23/403 EX02	REVISION /