



Proposed Front Elevation




Proposed Rear Elevation

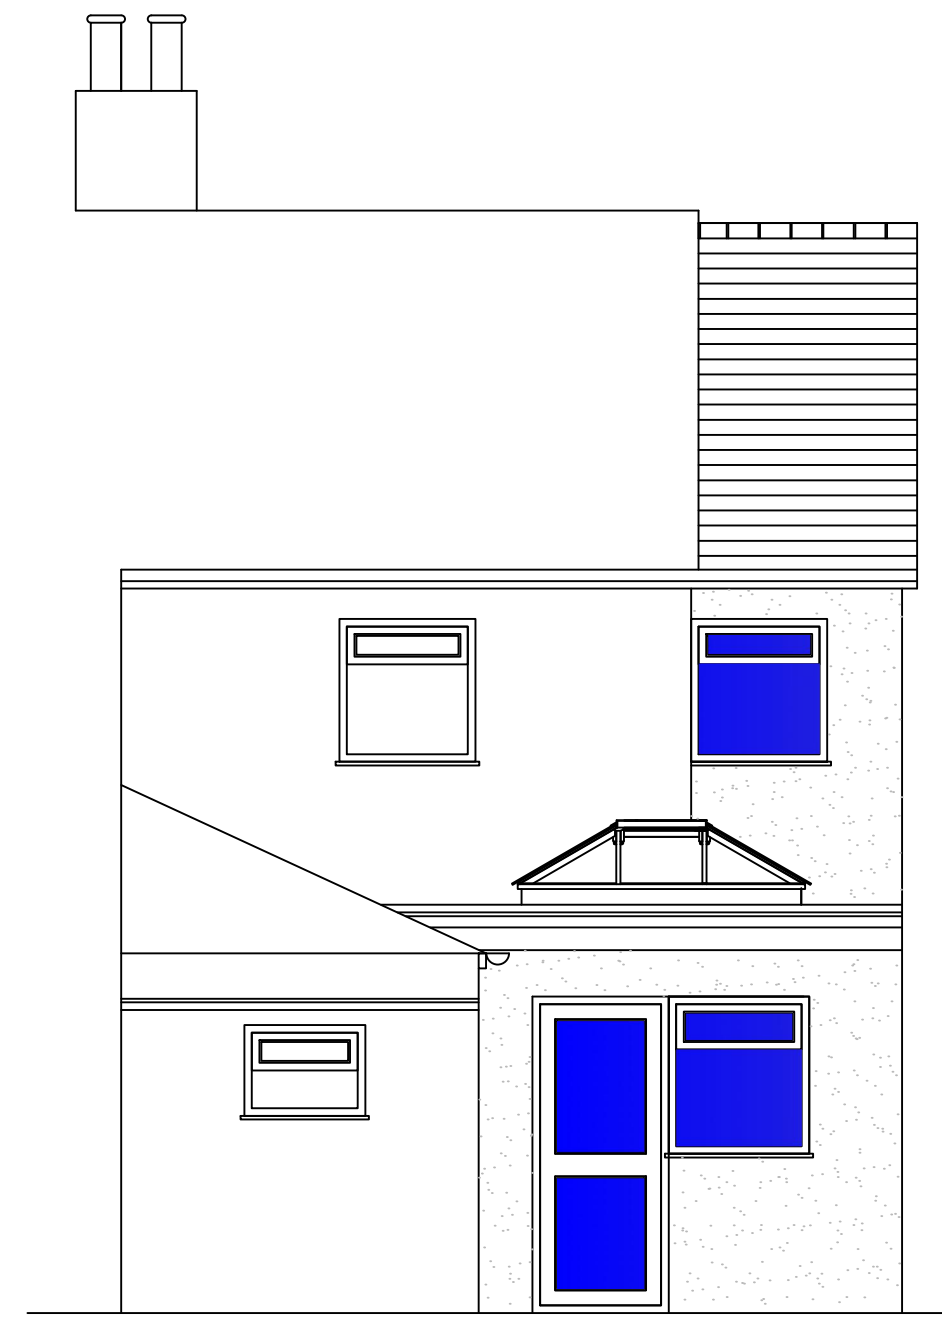


Proposed Left Hand Elevation

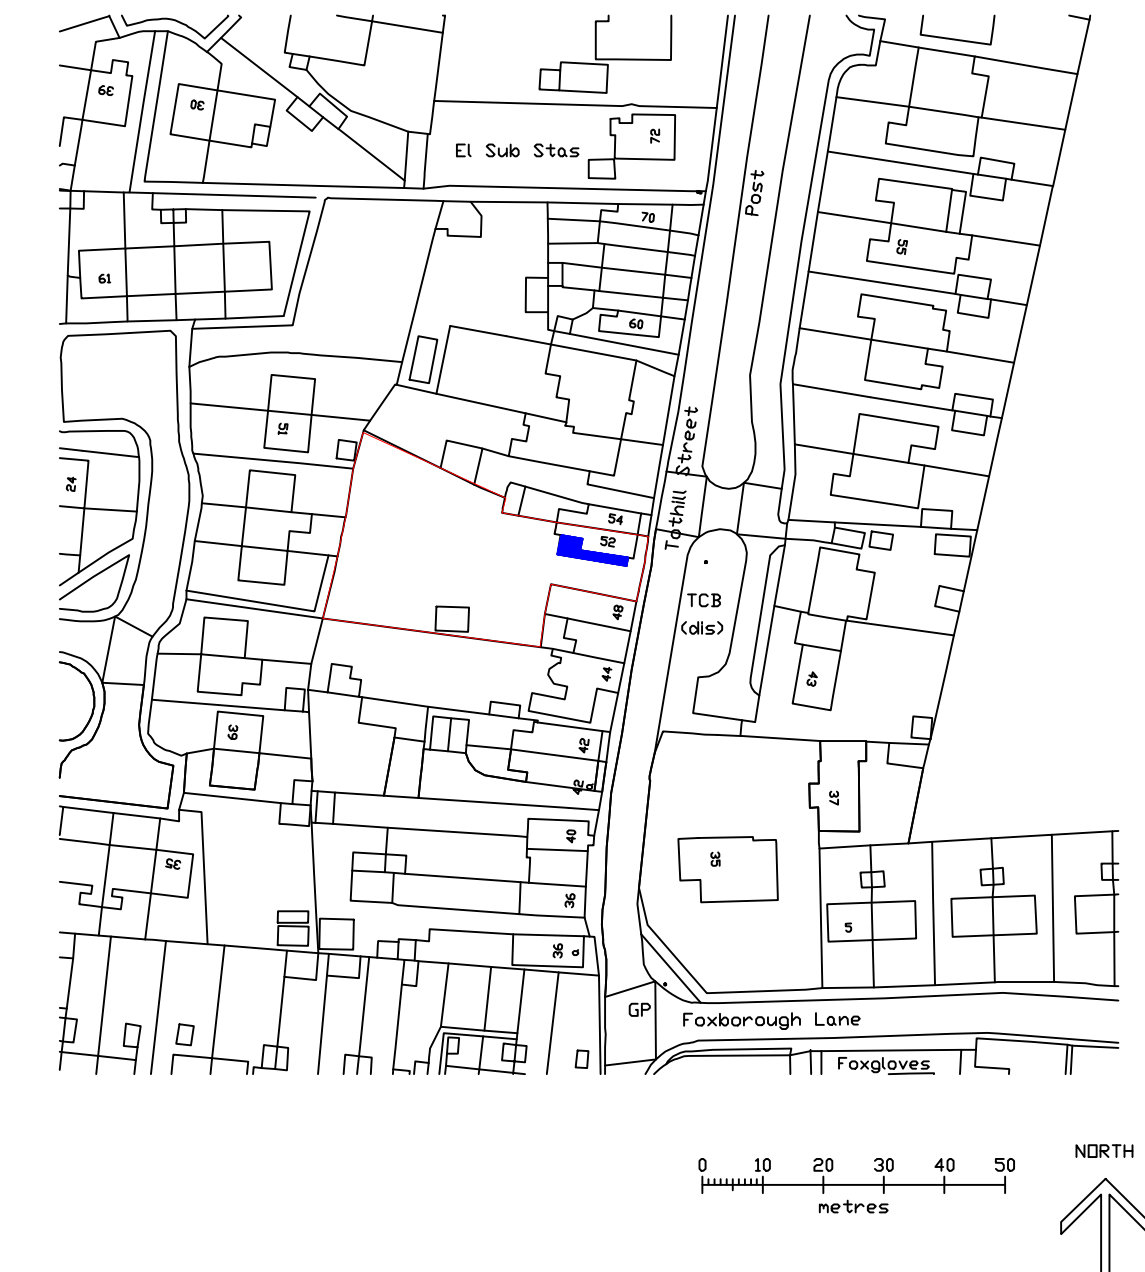


Location Plan
1:1250

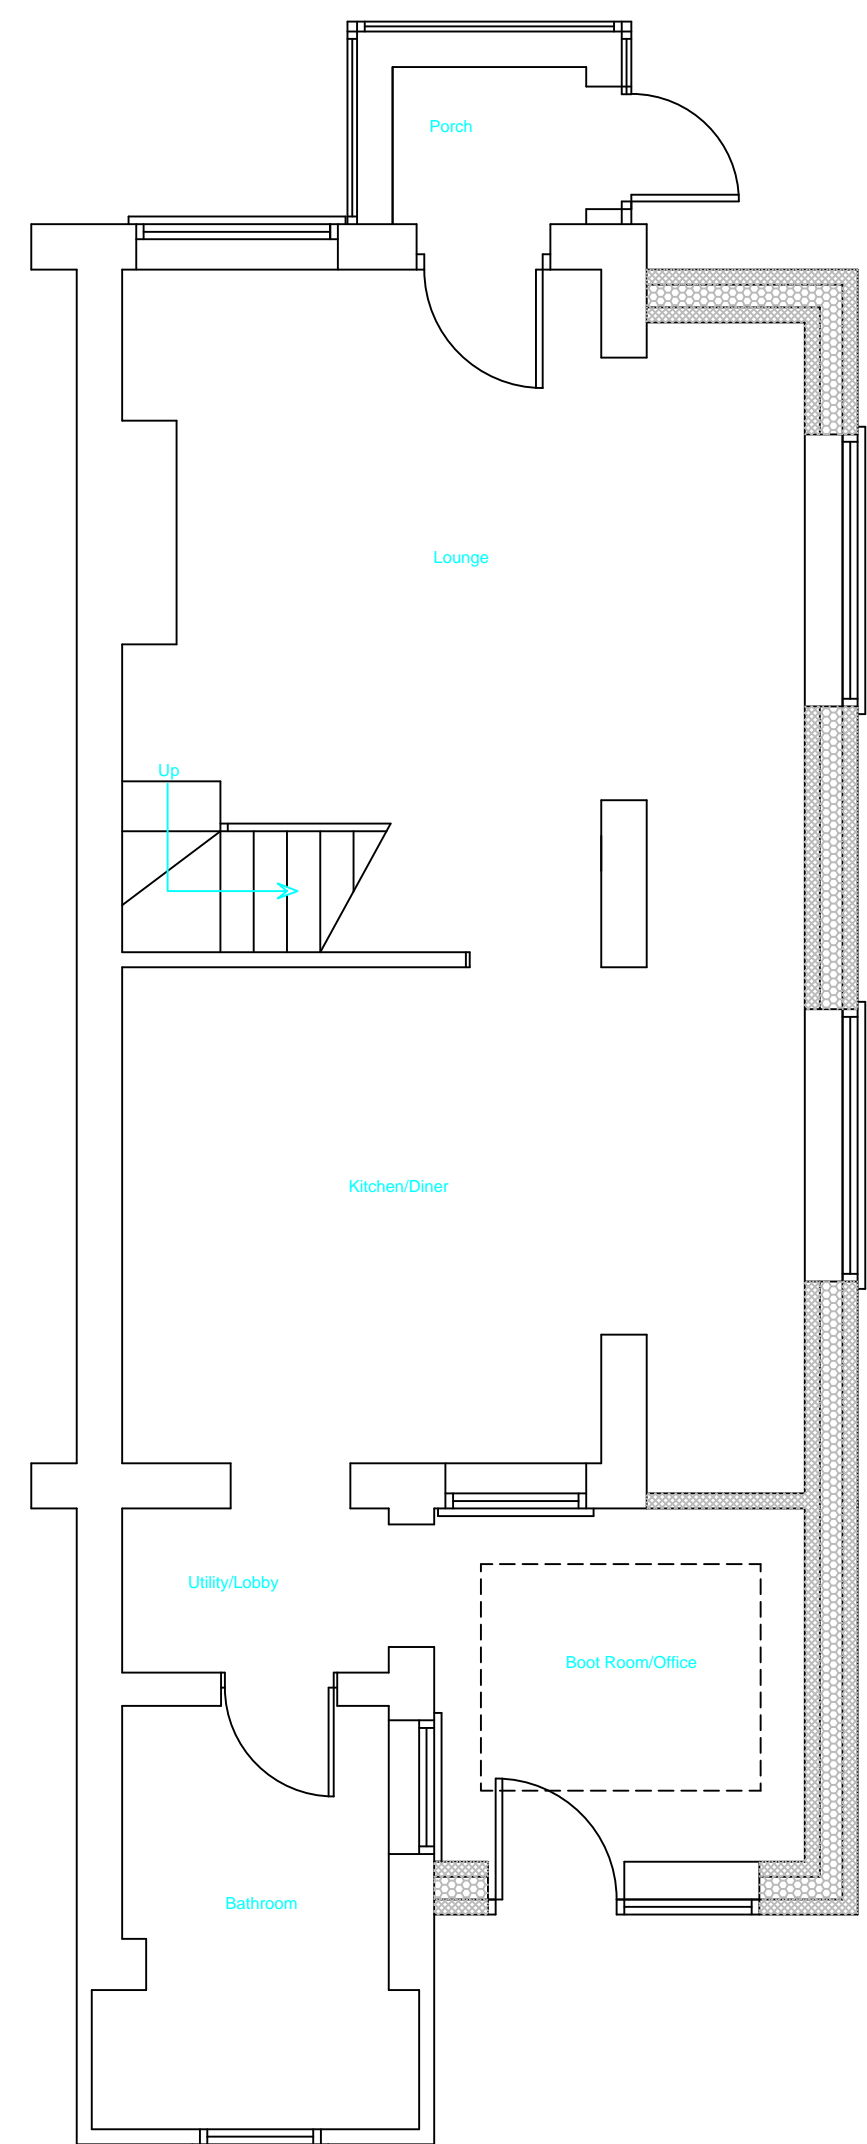

Proposed First Floor Plan

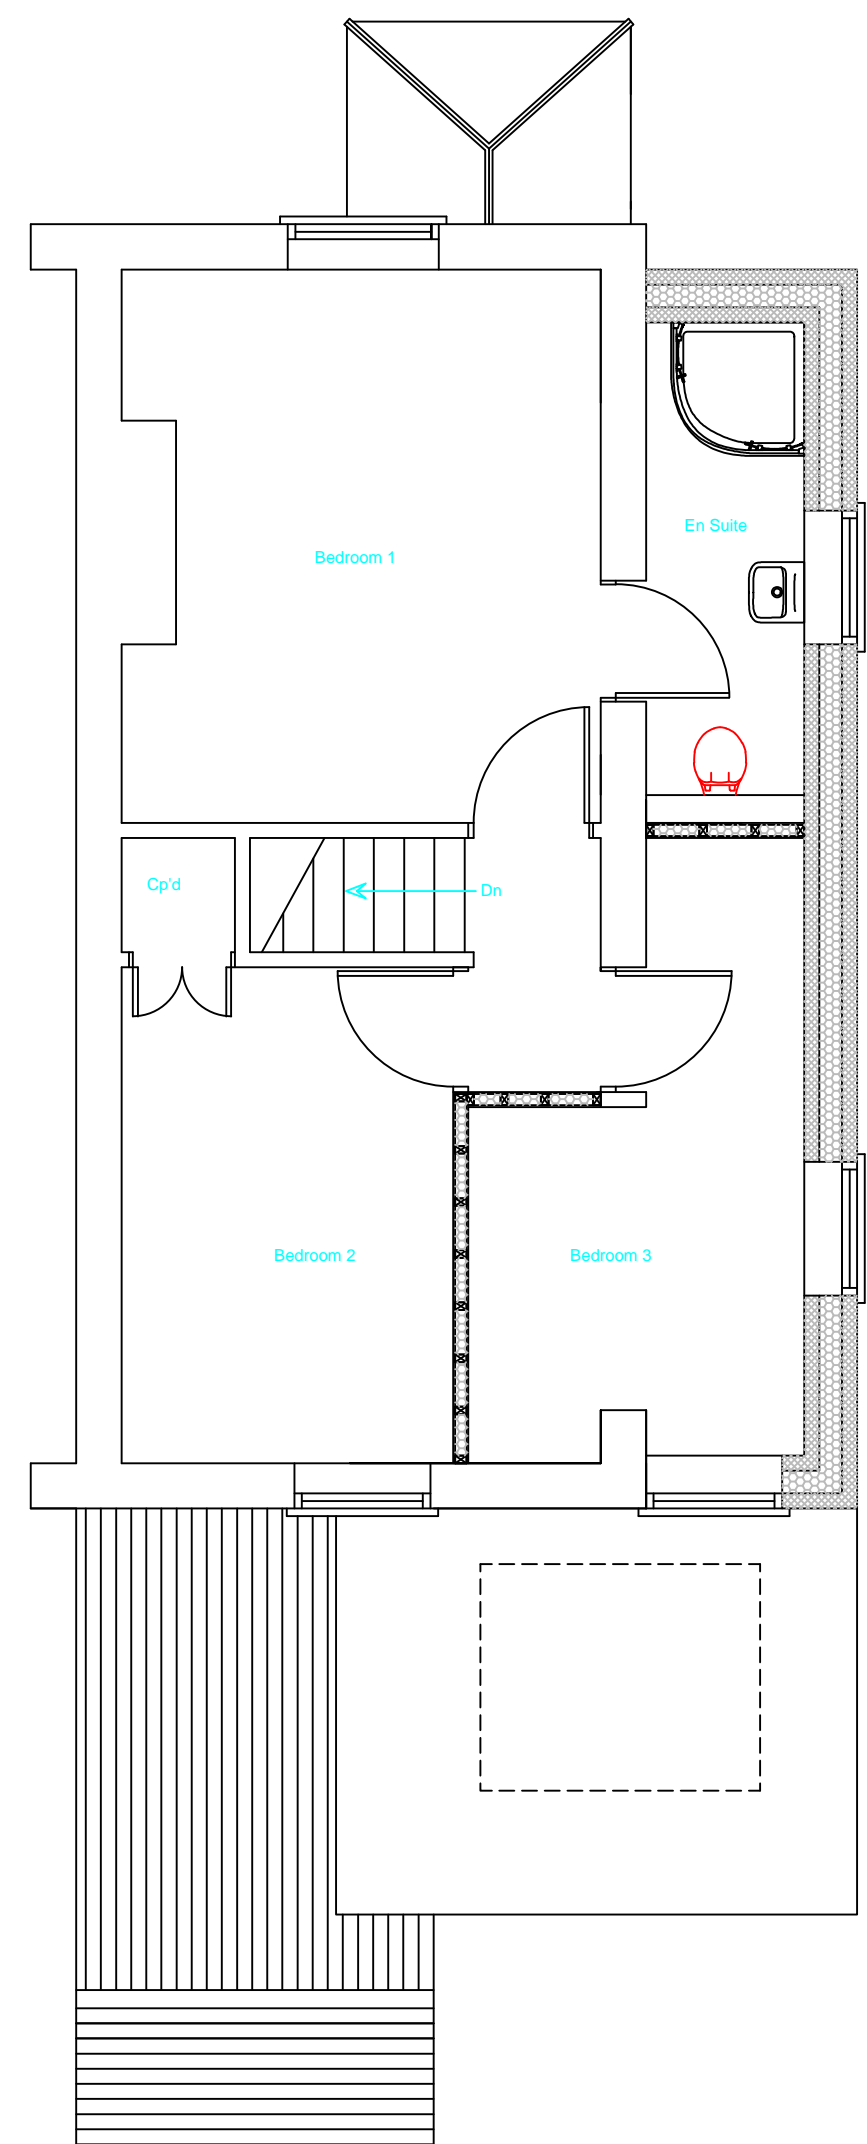

Proposed First Floor Plan

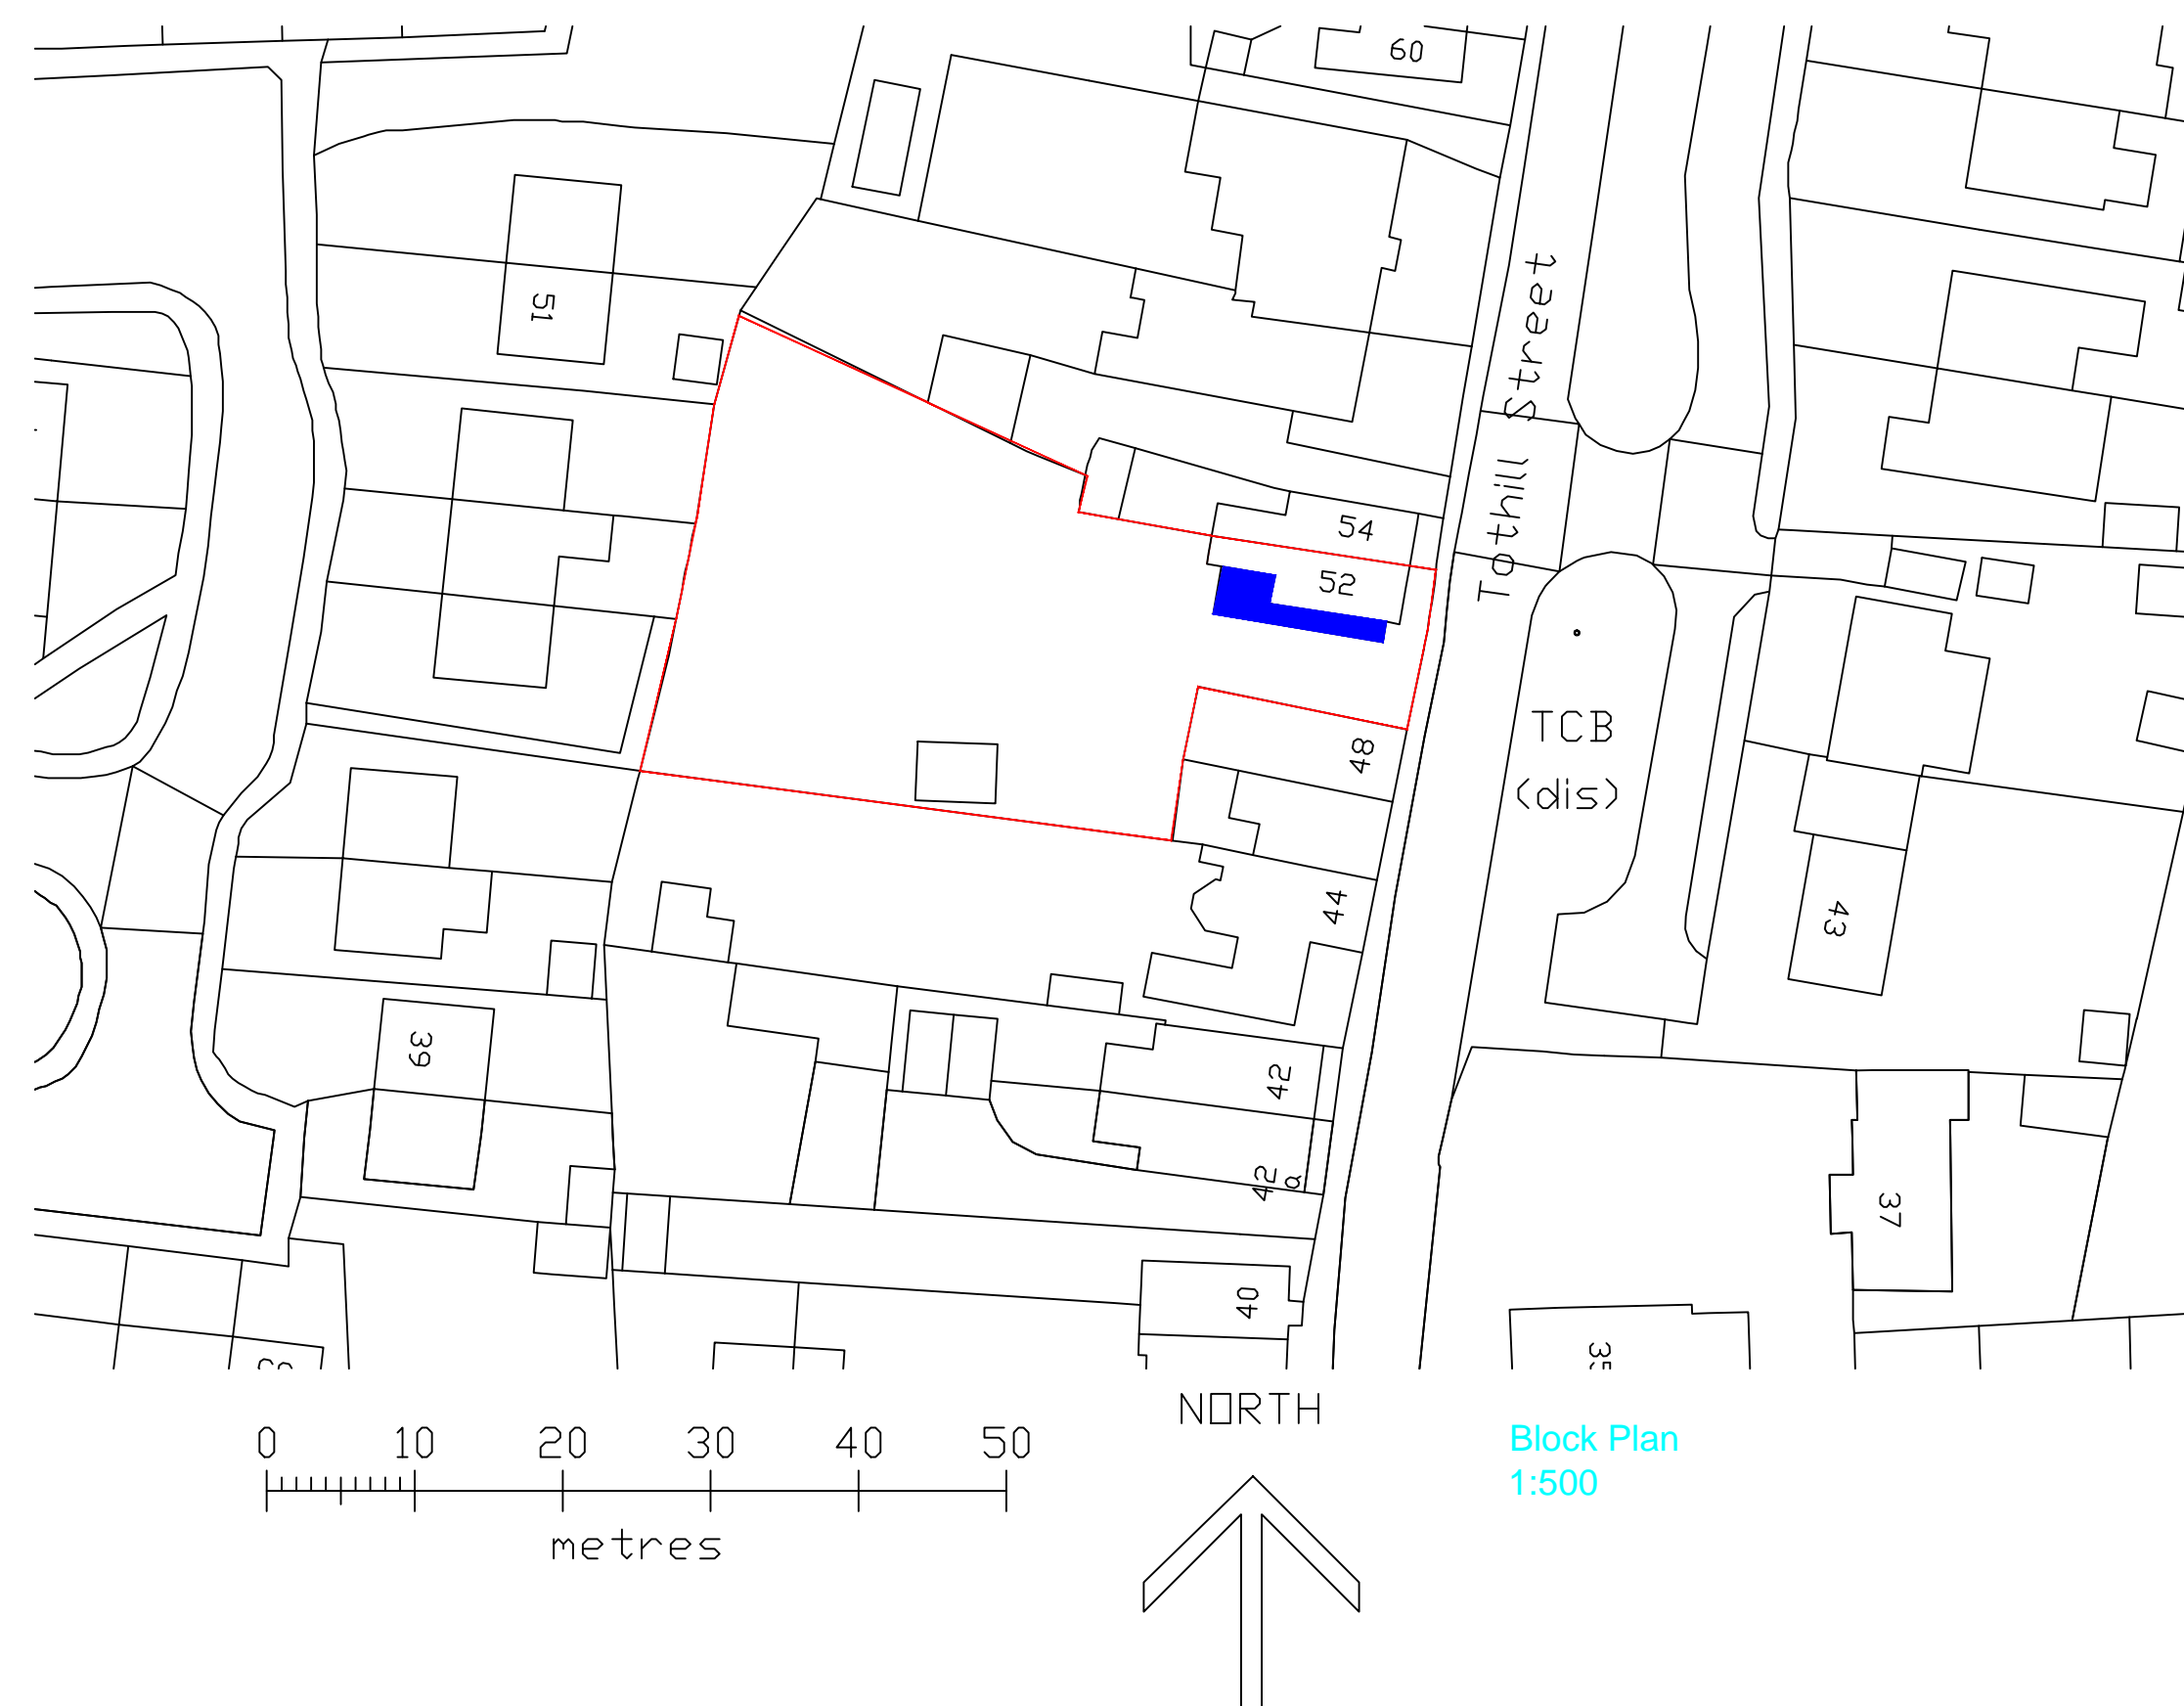

Block Plan
1:500

- NOTE
1. UNDER NO CIRCUMSTANCES SHOULD SCALED DIMENSIONS BE USED FOR SETTING OUT.
 2. ALL DIMENSIONS TO BE CHECKED ON SITE.
 3. THIS DRAWING IS TO BE READ IN CONJUNCTION WITH ARCHITECT DRAWINGS.
 4. THIS DRAWING IS COPYRIGHT AND SHALL NOT BE REPRODUCED WITHOUT PERMISSION.

REVISIONS

CLIENT **Mr. S. Cornwall**

PROJECT **52 Tothill Street
Minster
Kent
CT12 4AJ**

TITLE **Proposed Plans,
Elevations, Location and
Block Plans**

Simon Bowmont

*Building Surveyors,
Condition & Structural Surveys, Valuers,
Project Management & Development Consultants.*

**10 SAXON ROAD, RAMSGATE, KENT, CT10 1JB
TELEPHONE (01843) 585199 MOB: 07973 306488**

DRAWN SEB	DATE 20 January 2024	SCALE 1:50
DRAWING NUMBER		
CADREF:-- 52 TS-02.dwg		

DO NOT WORK TO SCALED DIMENSIONS FROM THIS DRAWING
ALL SIZES SHOULD BE CHECKED ON SITE

THIS DRAWING SHOULD NOT BE COPIED, REPRODUCED OR
MODIFIED WITHOUT THE EXPRESS WRITTEN CONSENT OF
SIMON BOWMONT