



Existing Front Elevation




Existing Rear Elevation

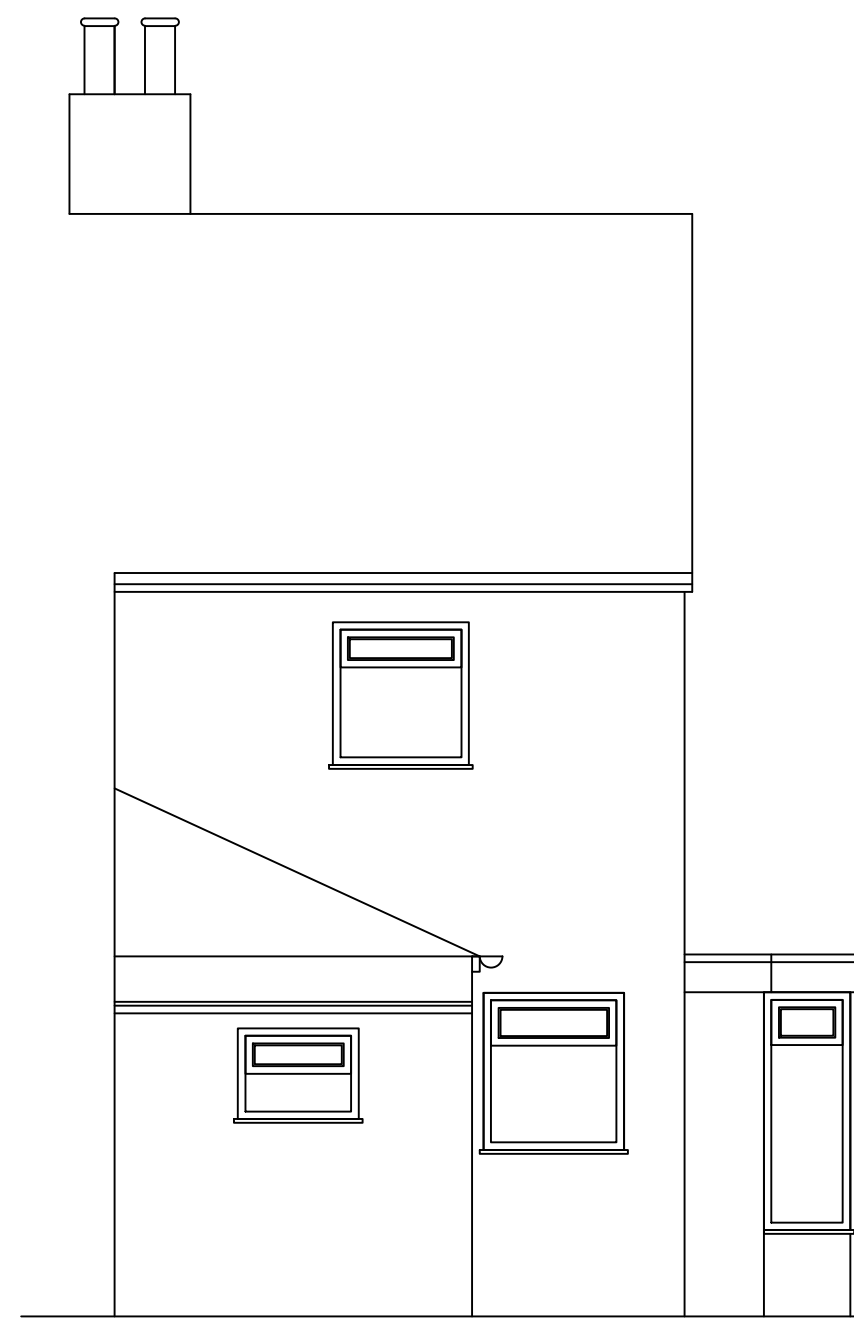


Existing Left Hand Elevation

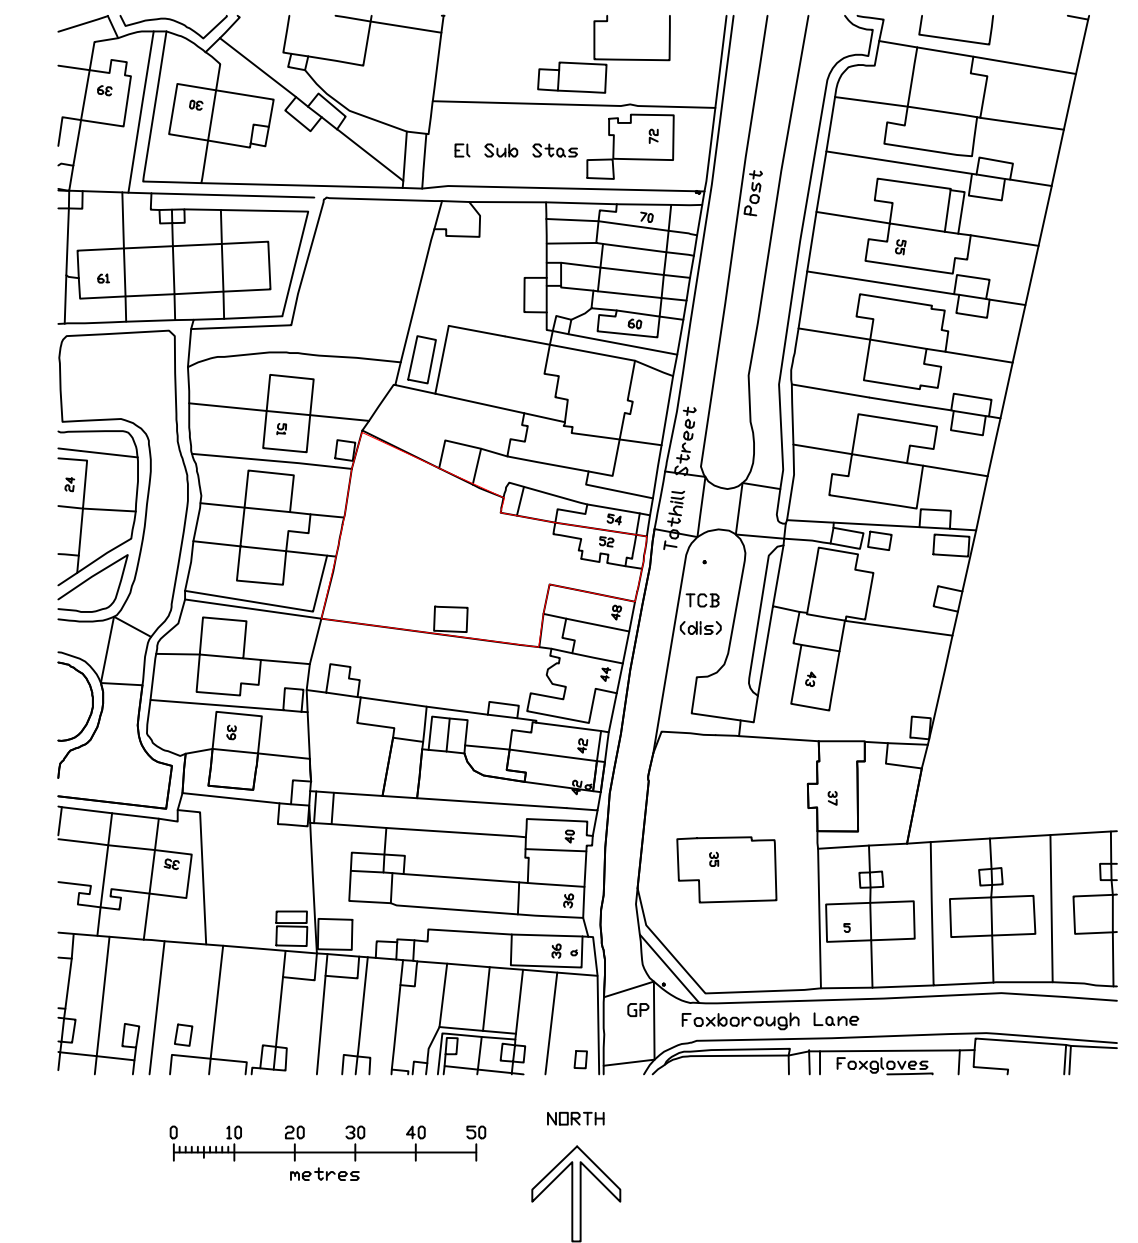


Location Plan  
1:1250

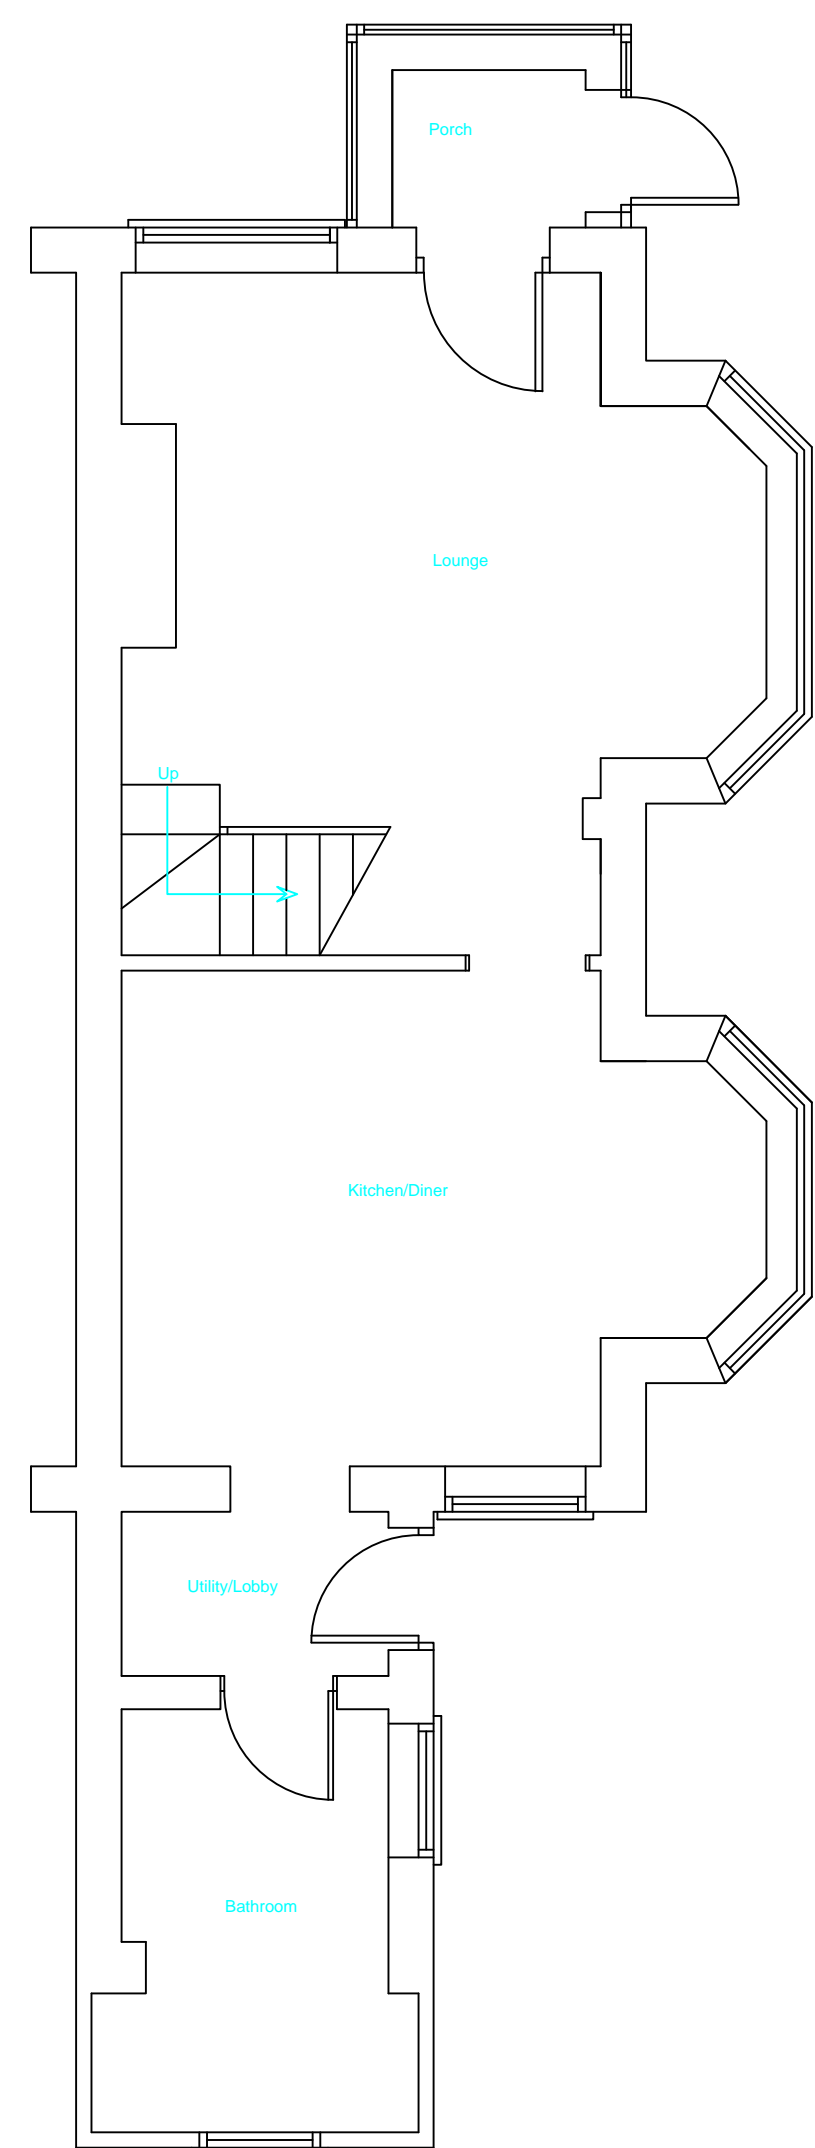

Existing Ground Floor Plan

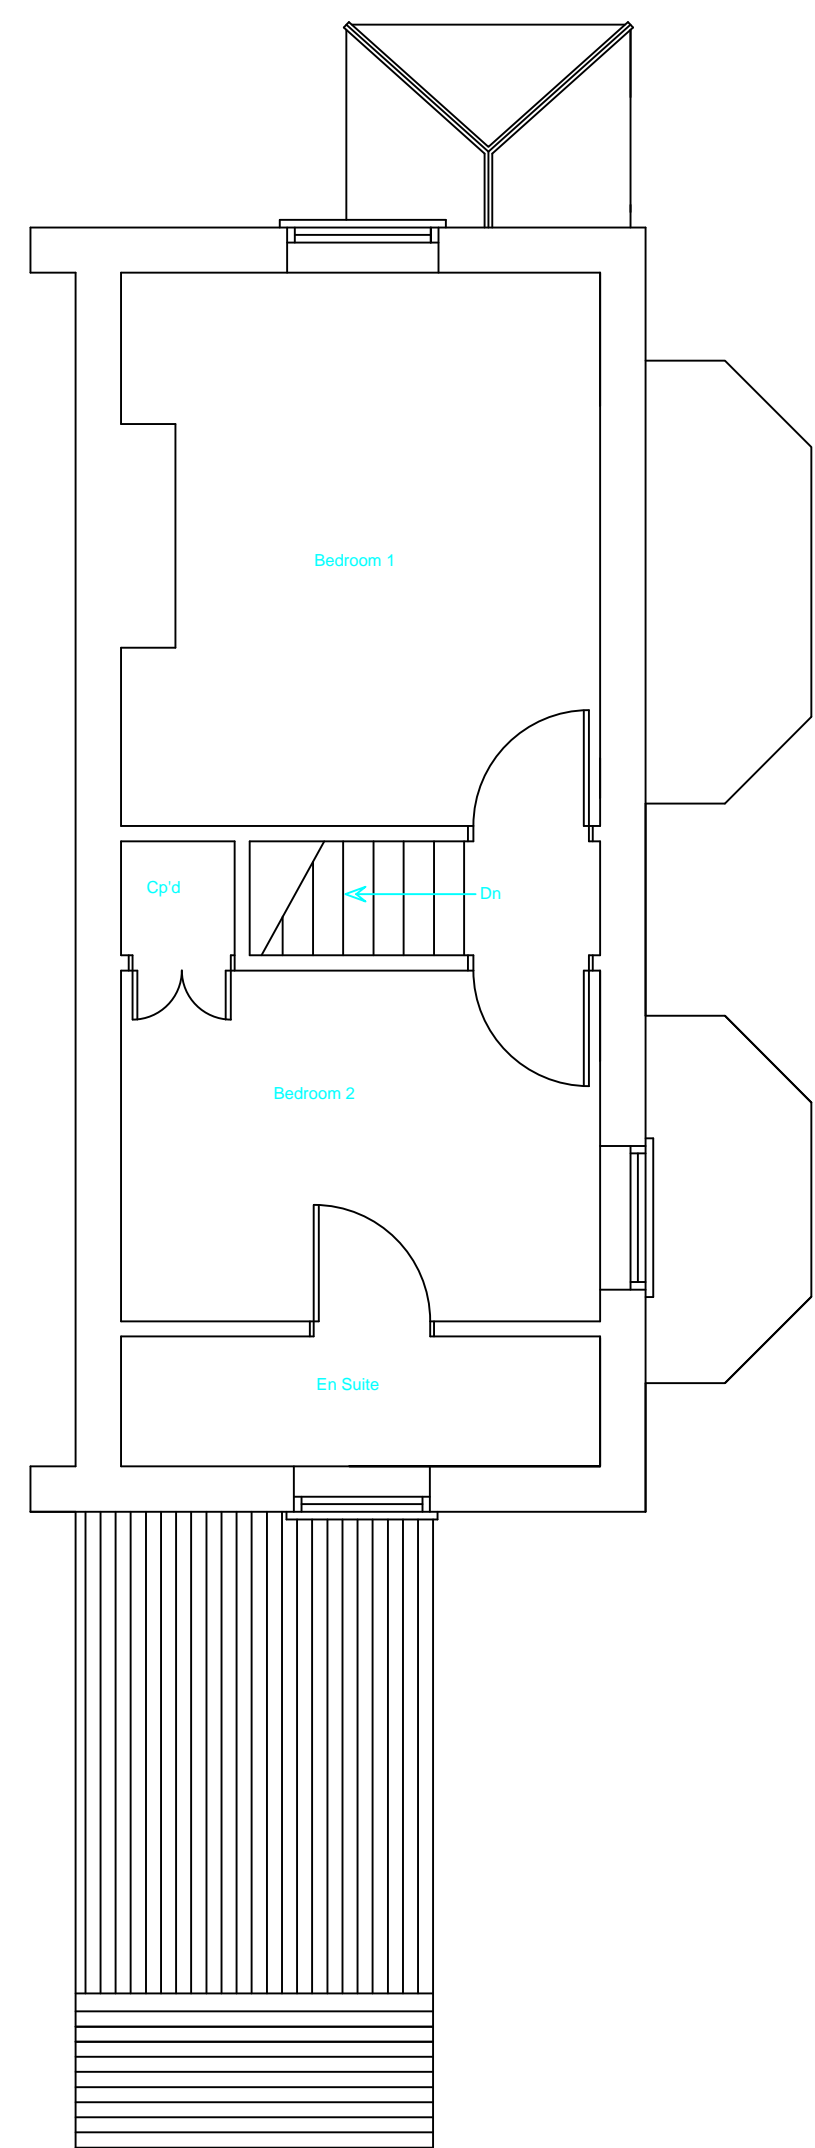

Existing First Floor Plan

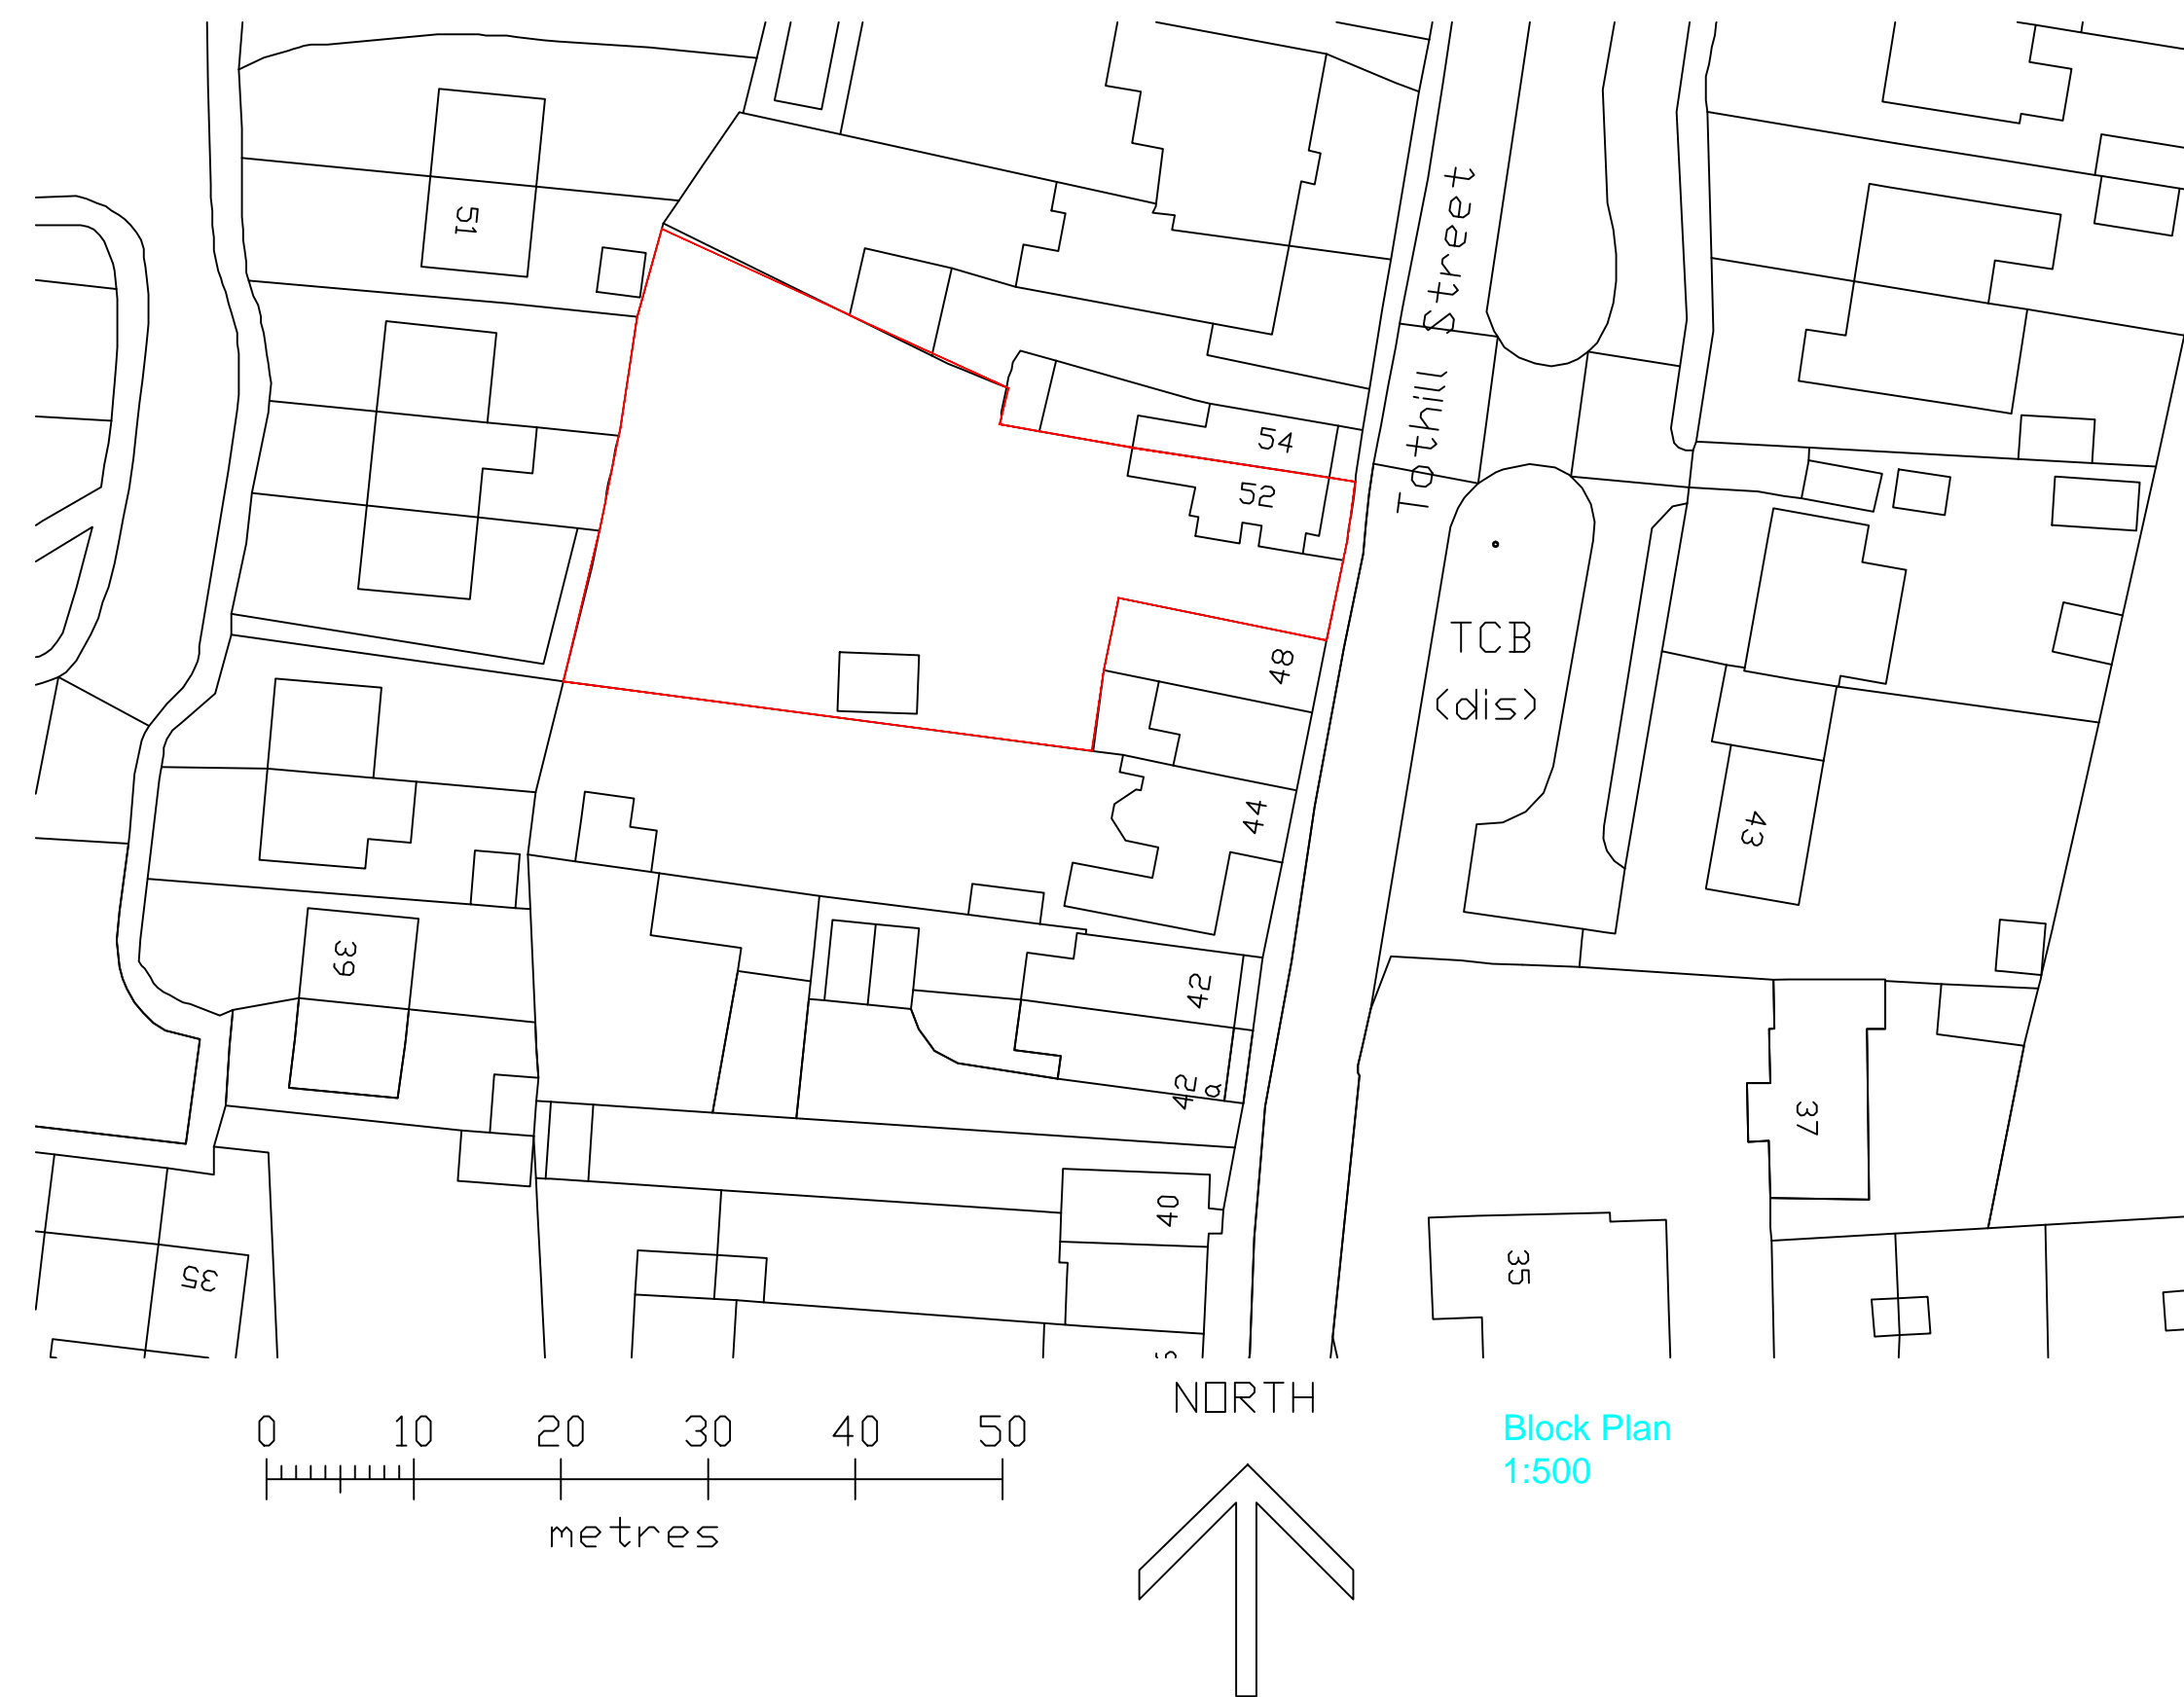

Block Plan  
1:500

- NOTE
1. UNDER NO CIRCUMSTANCES SHOULD SCALED DIMENSIONS BE USED FOR SETTING OUT
  2. ALL DIMENSIONS TO BE CHECKED ON SITE
  3. THIS DRAWING TO BE READ IN CONJUNCTION WITH ARCHITECT DRAWINGS
  4. THIS DRAWING IS COPYRIGHT AND SHALL NOT BE REPRODUCED WITHOUT PERMISSION.

REVISIONS

CLIENT **Mr. S. Cornwall**

PROJECT **52 Tothill Street  
Minster  
Kent  
CT12 4AJ**

TITLE **Existing Plans, Elevations,  
Location and Block Plans**

**Simon Bowmont**  
Building Surveyors,  
Condition & Structural Surveys, Valuers,  
Project Management & Development Consultants.

10 SAXON ROAD, RAMSGATE, KENT, CT10 1JB  
TELEPHONE (01843) 585199 MOB: 07973 306488

DRAWN <b>SEB</b>	DATE <b>20 January 2024</b>	SCALE <b>1:50</b>
DRAWING NUMBER		
CADREF:- <b>52 TS-01.dwg</b>		

DO NOT WORK TO SCALED DIMENSIONS FROM THIS DRAWING  
ALL SIZES SHOULD BE CHECKED ON SITE

THIS DRAWING SHOULD NOT BE COPIED, REPRODUCED OR  
MODIFIED WITHOUT THE EXPRESS WRITTEN CONSENT OF  
SIMON BOWMONT