


General Notes

• ABAY ARCHITECTURE RIBA

All dimensions and levels to be checked on site and any discrepancies to be reported to the architect before construction.

Written dimensions to be taken in preference to scaled dimensions.

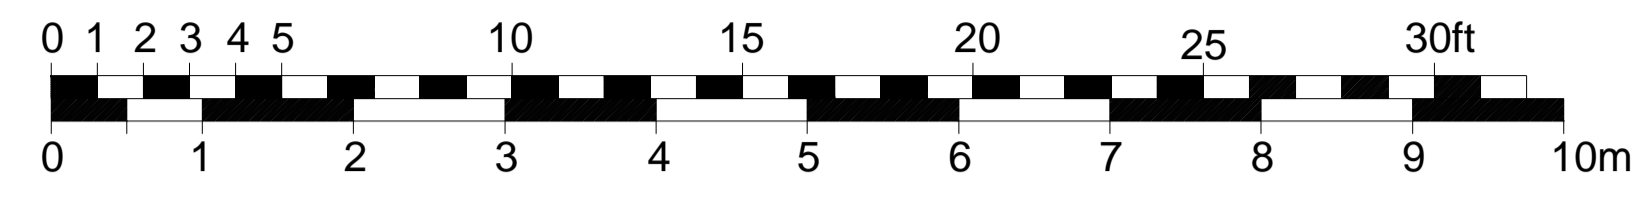

Rev	Date	Amendment
-----	------	-----------

CLIENT
41 ALDENHAM ROAD
BUSHEY
WD23 6NB

PROJECT
PROPOSED
GROUND FLOOR PLAN

DATE
11.01.24

SCALE
1:50 @ A1

DRAWN
NA

REV

DRAWING NUMBER
1372-P-104

Neha Abayawardana RIBA
abay.architecture@yahoo.com

ABAY ARCHITECTURE