

General Notes


© ABAY ARCHITECTURE RIBA

All dimensions and levels to be checked on site and any discrepancies to be reported to the architect before construction.


Written dimensions to be taken in preference to scaled dimensions.



ELEVATION A
PROPOSED FRONT ELEVATION (WEST)

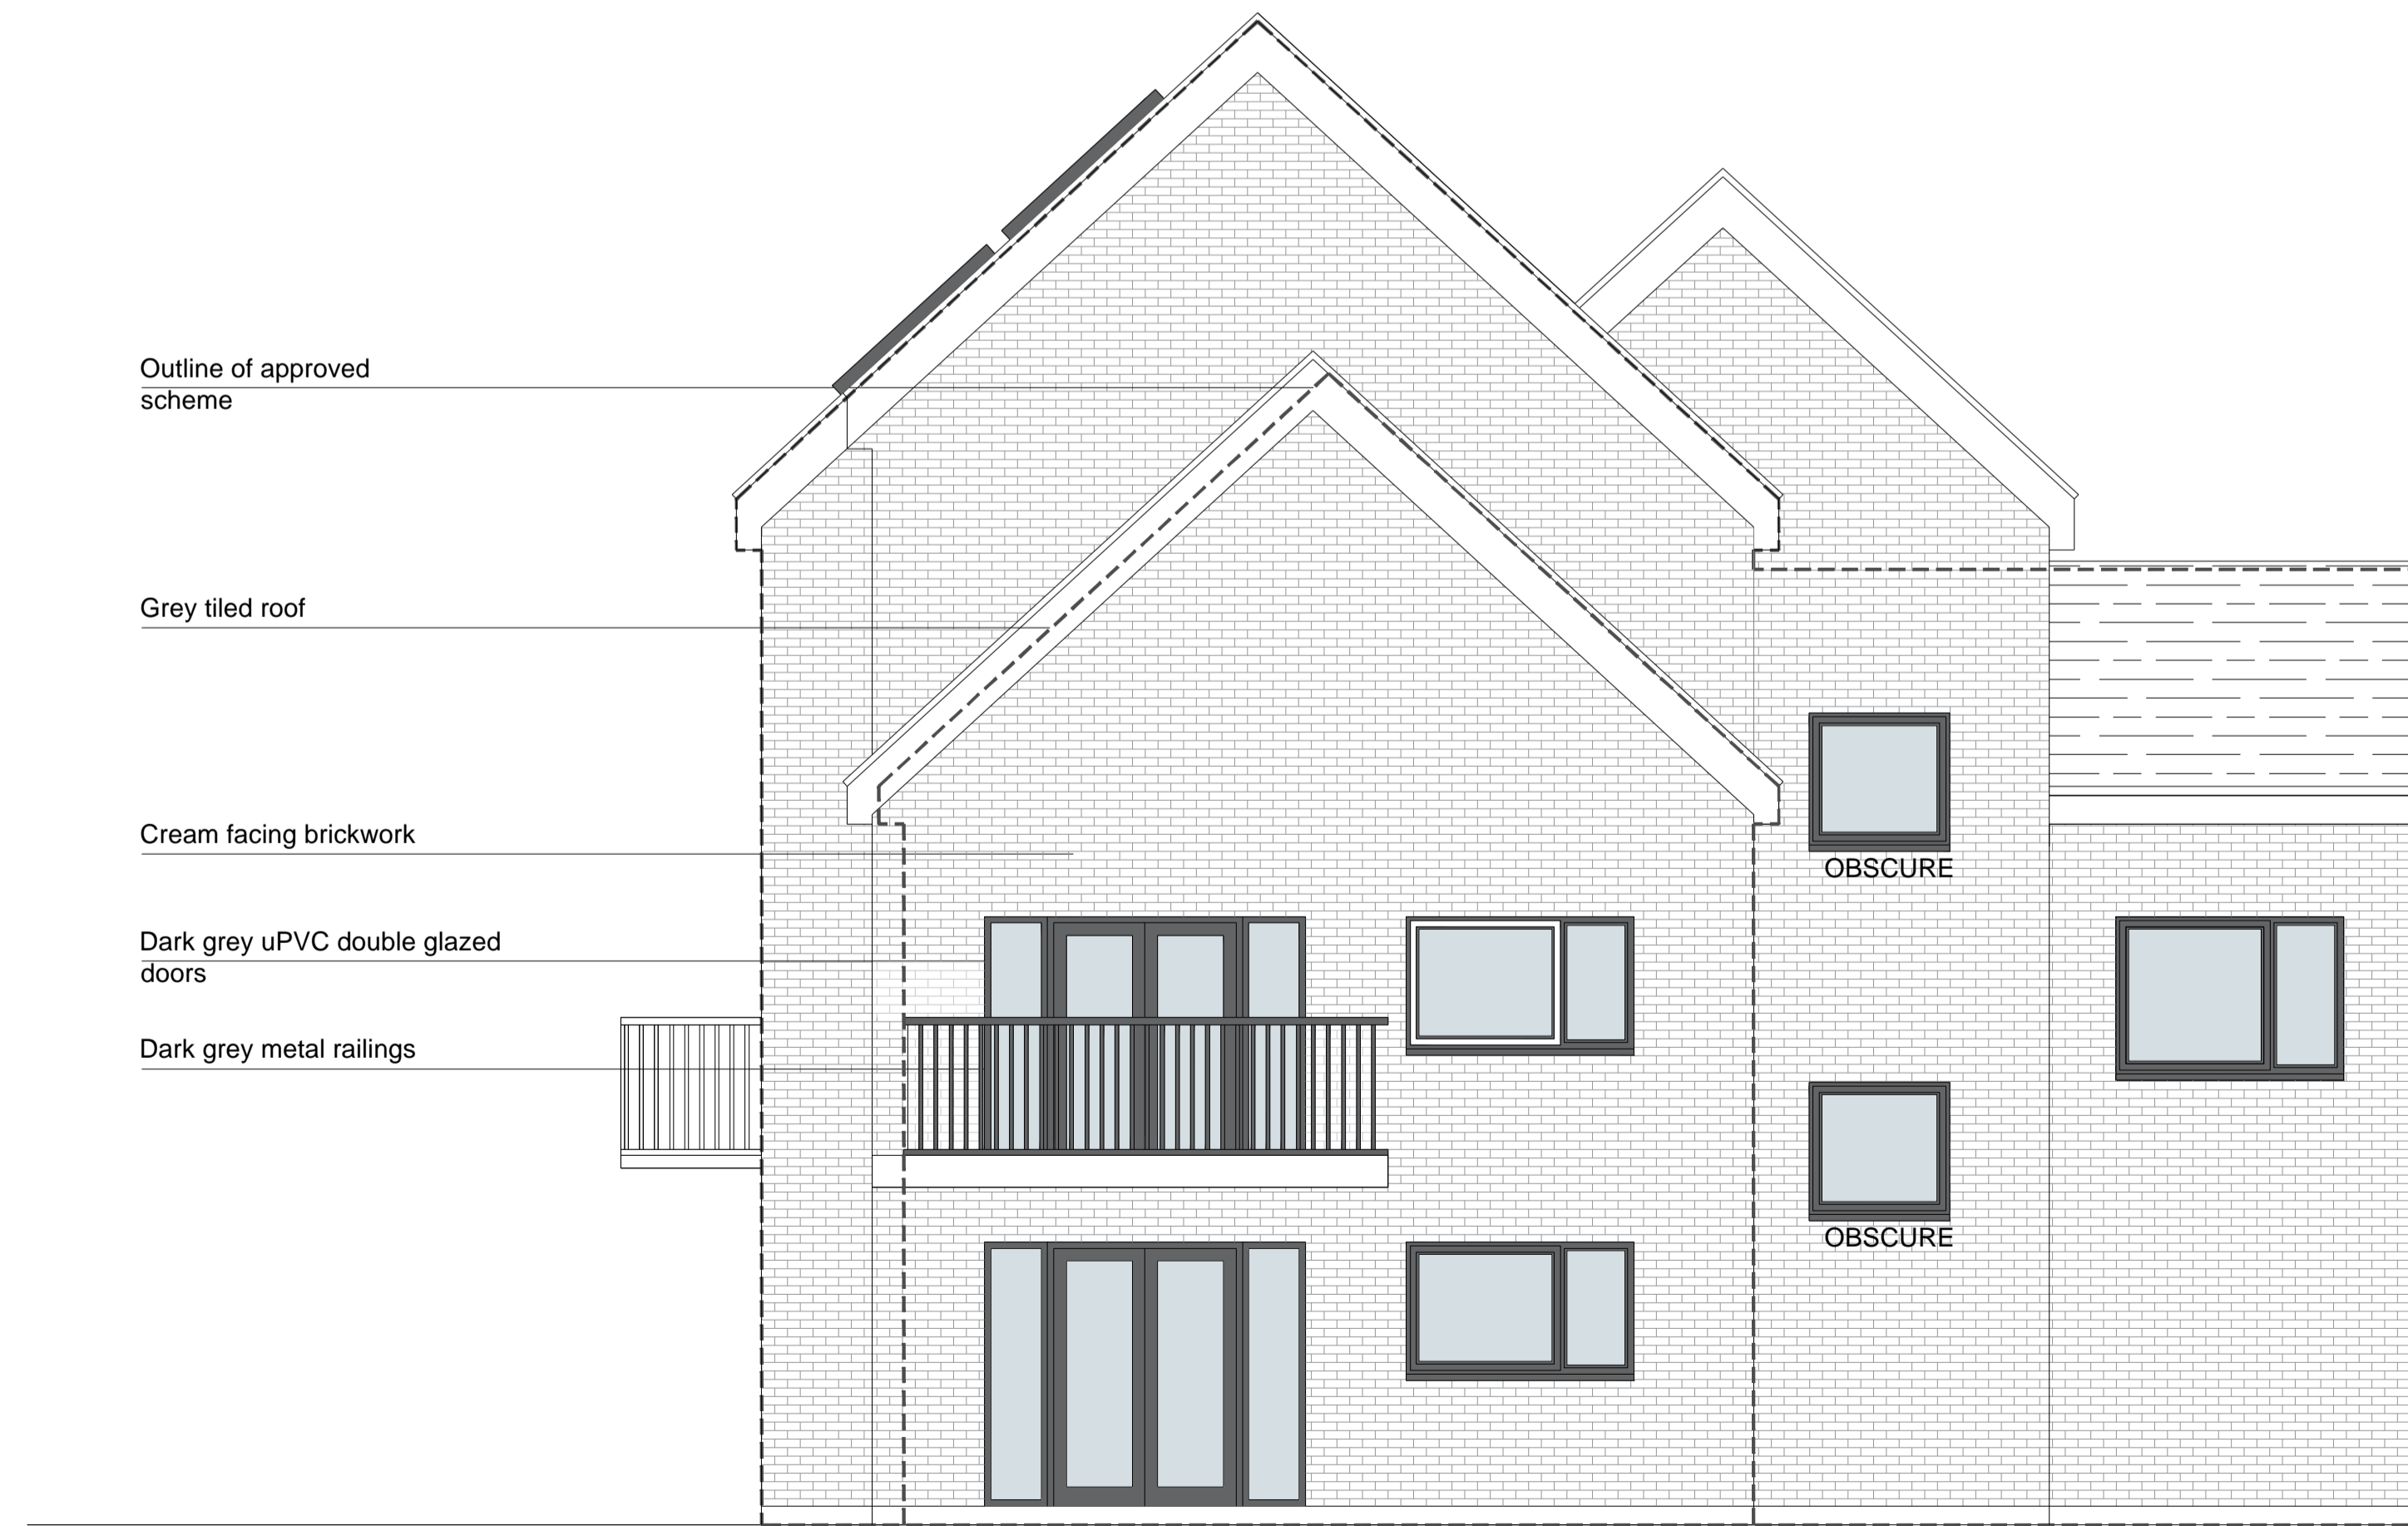

ELEVATION C
PROPOSED REAR ELEVATION (EAST)

 

RIDGE: 81.494

RIDGE: 77.068

GL: 75.144

FF LEVEL: 72.407

GF LEVEL: 69.47

Rev	Date	Amendment
-----	------	-----------

CLIENT

41 ALDENHAM ROAD
BUSHEY
WD23 6NB

PROJECT

PROPOSED
ELEVATIONS A & C

DATE

11.01.24

SCALE

1:50 @ A1

DRAWN

NA

REV

DRAWING NUMBER

1372-P-108

Neha Abayawardana RIBA
abay.architecture@yahoo.com

ABAY ARCHITECTURE