
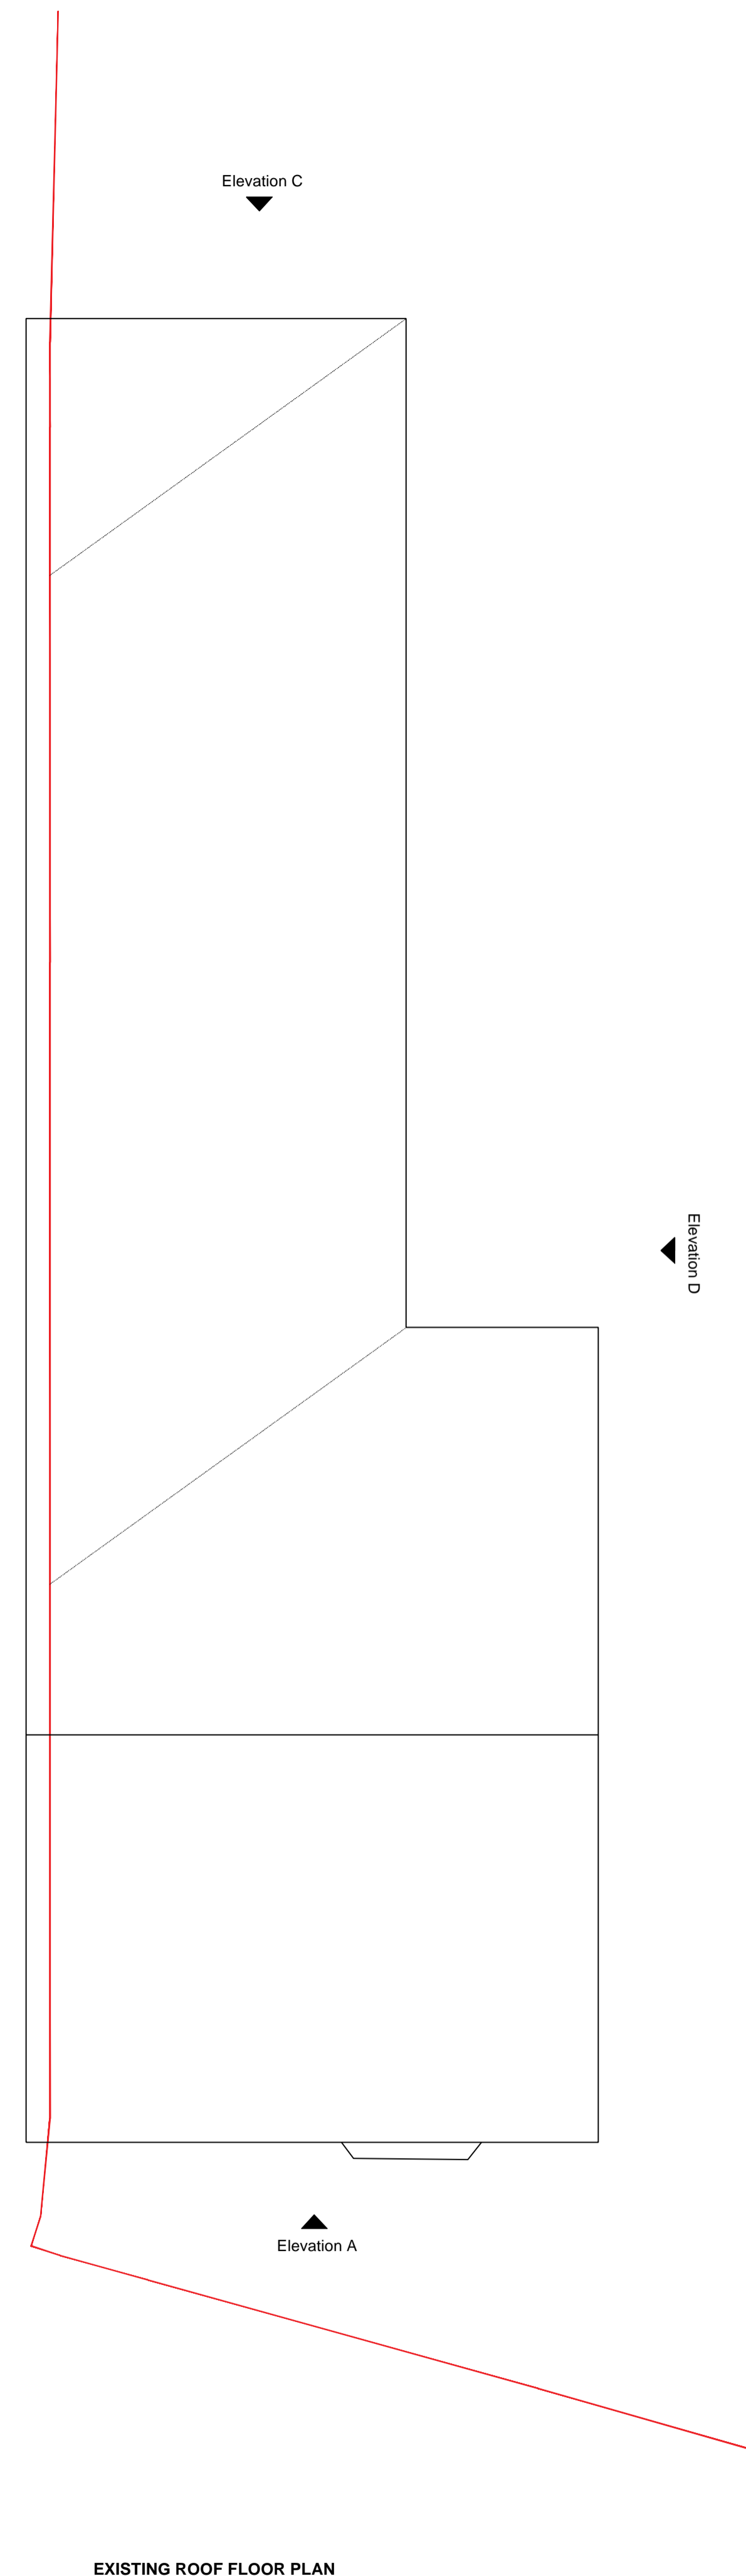
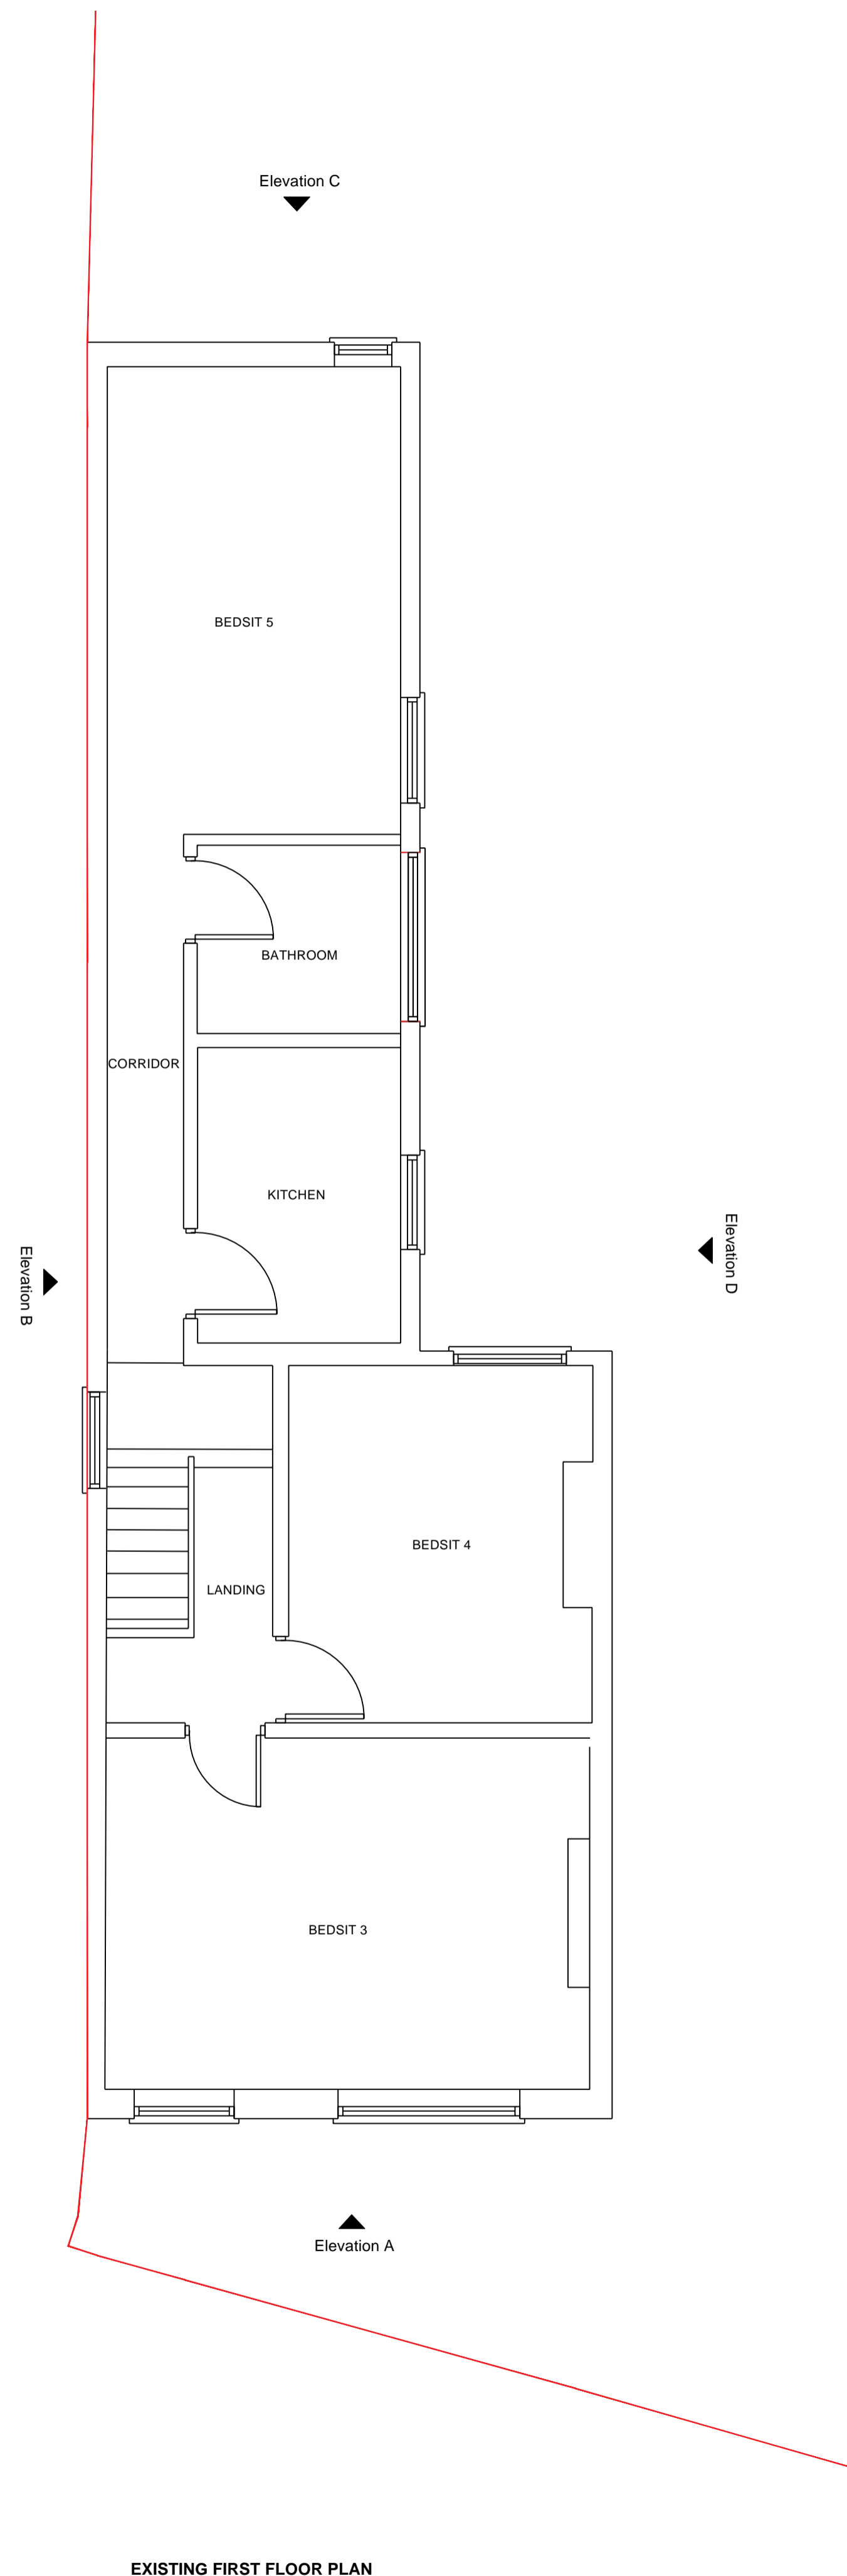


General Notes

© ABAY ARCHITECTURE RIBA

All dimensions and levels to be checked on site and any discrepancies to be reported to the architect before construction.

Written dimensions to be taken in preference to scaled dimensions.

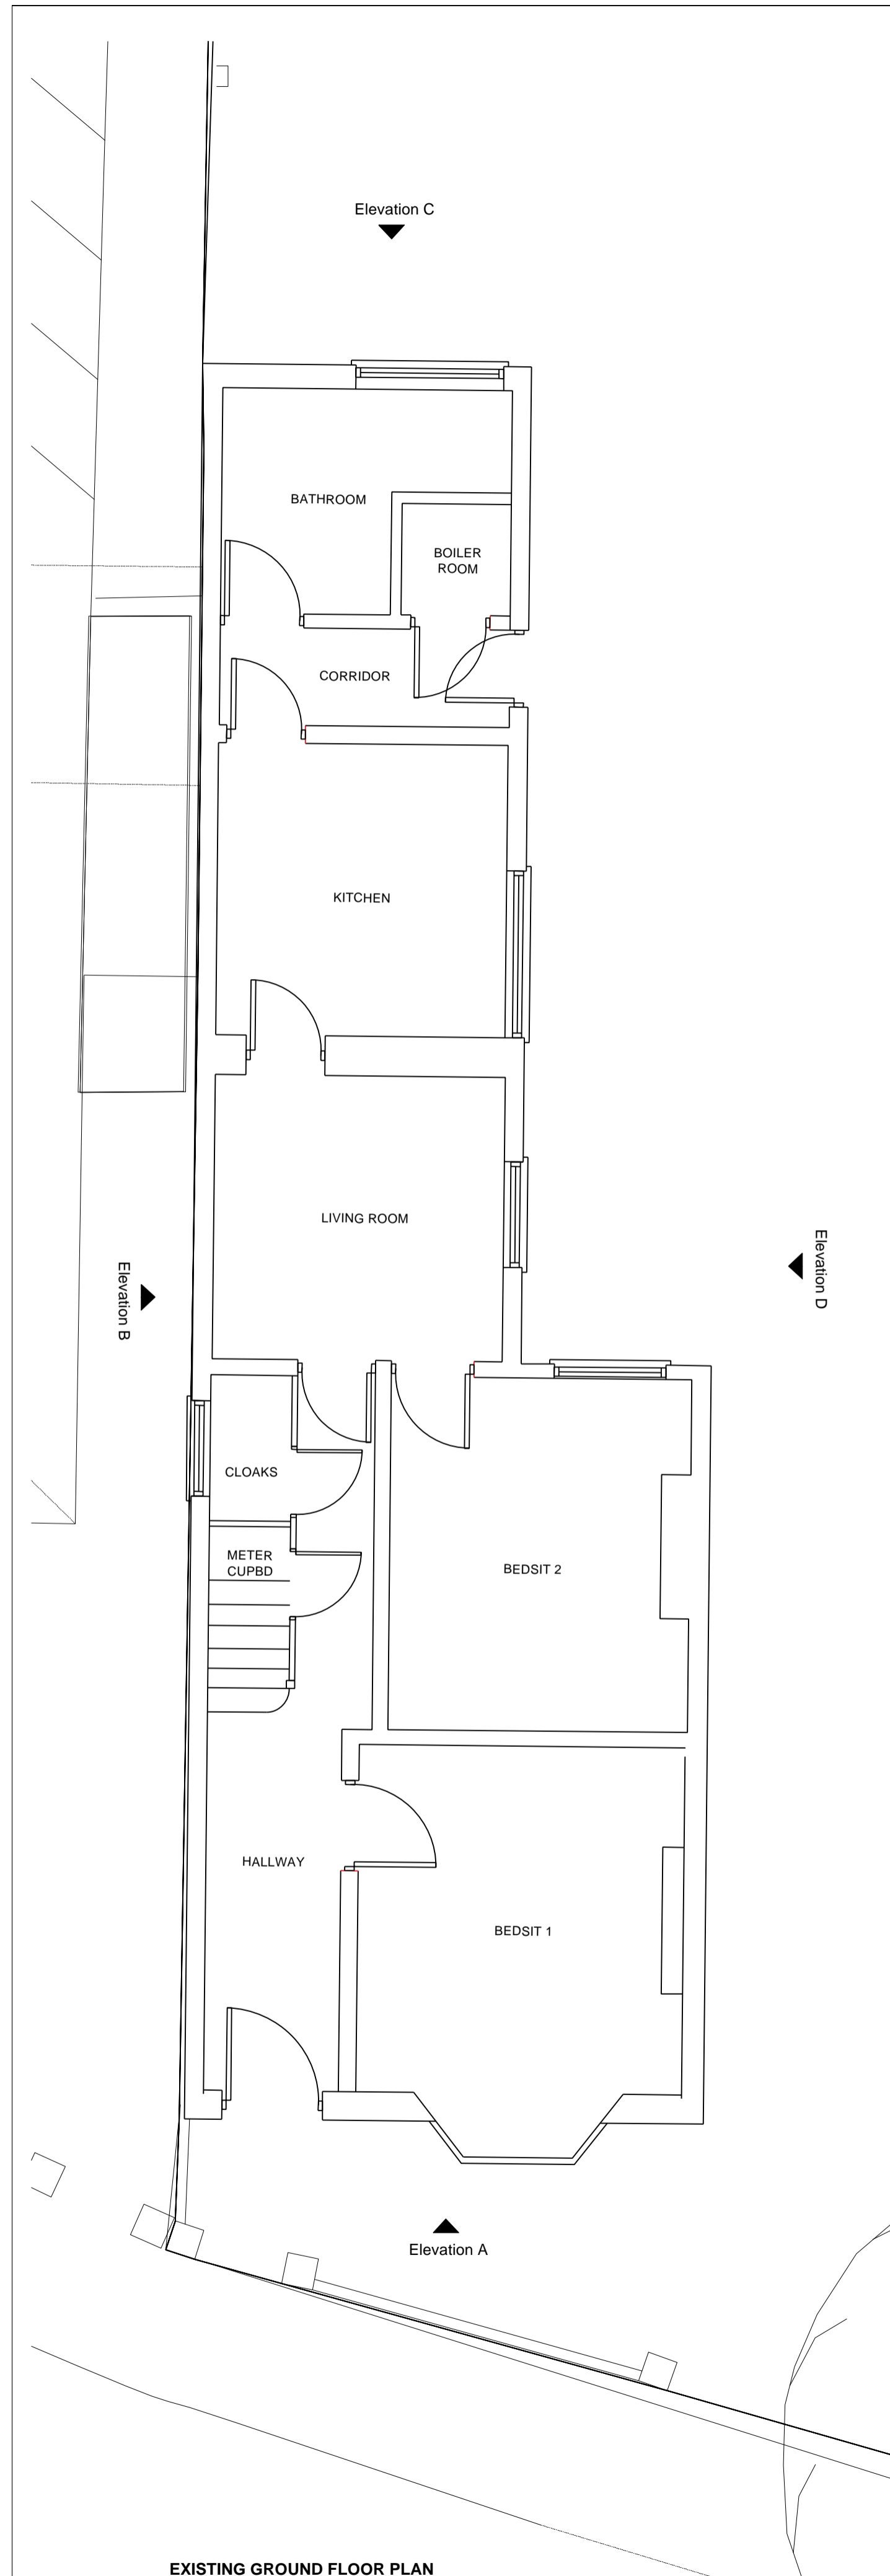

Rev	Date	Amendment
-----	------	-----------

CLIENT

41 ALDENHAM ROAD
BUSHEY
WD23 6NB

PROJECT

EXISTING
GROUND, FIRST AND ROOF PLANS

DATE

11.01.24

SCALE

1:50 @ A1

DRAWN

NA

REV

DRAWING NUMBER

1372-P-101

Neha Abayawardana RIBA
abay.architecture@yahoo.com

ABAY ARCHITECTURE