

**General Notes**

© ABAY ARCHITECTURE RIBA


All dimensions and levels to be checked on site and any discrepancies to be reported to the architect before construction.

Written dimensions to be taken in preference to scaled dimensions.




**ELEVATION A**  
EXISTING FRONT ELEVATION

RIDGE: 78.42

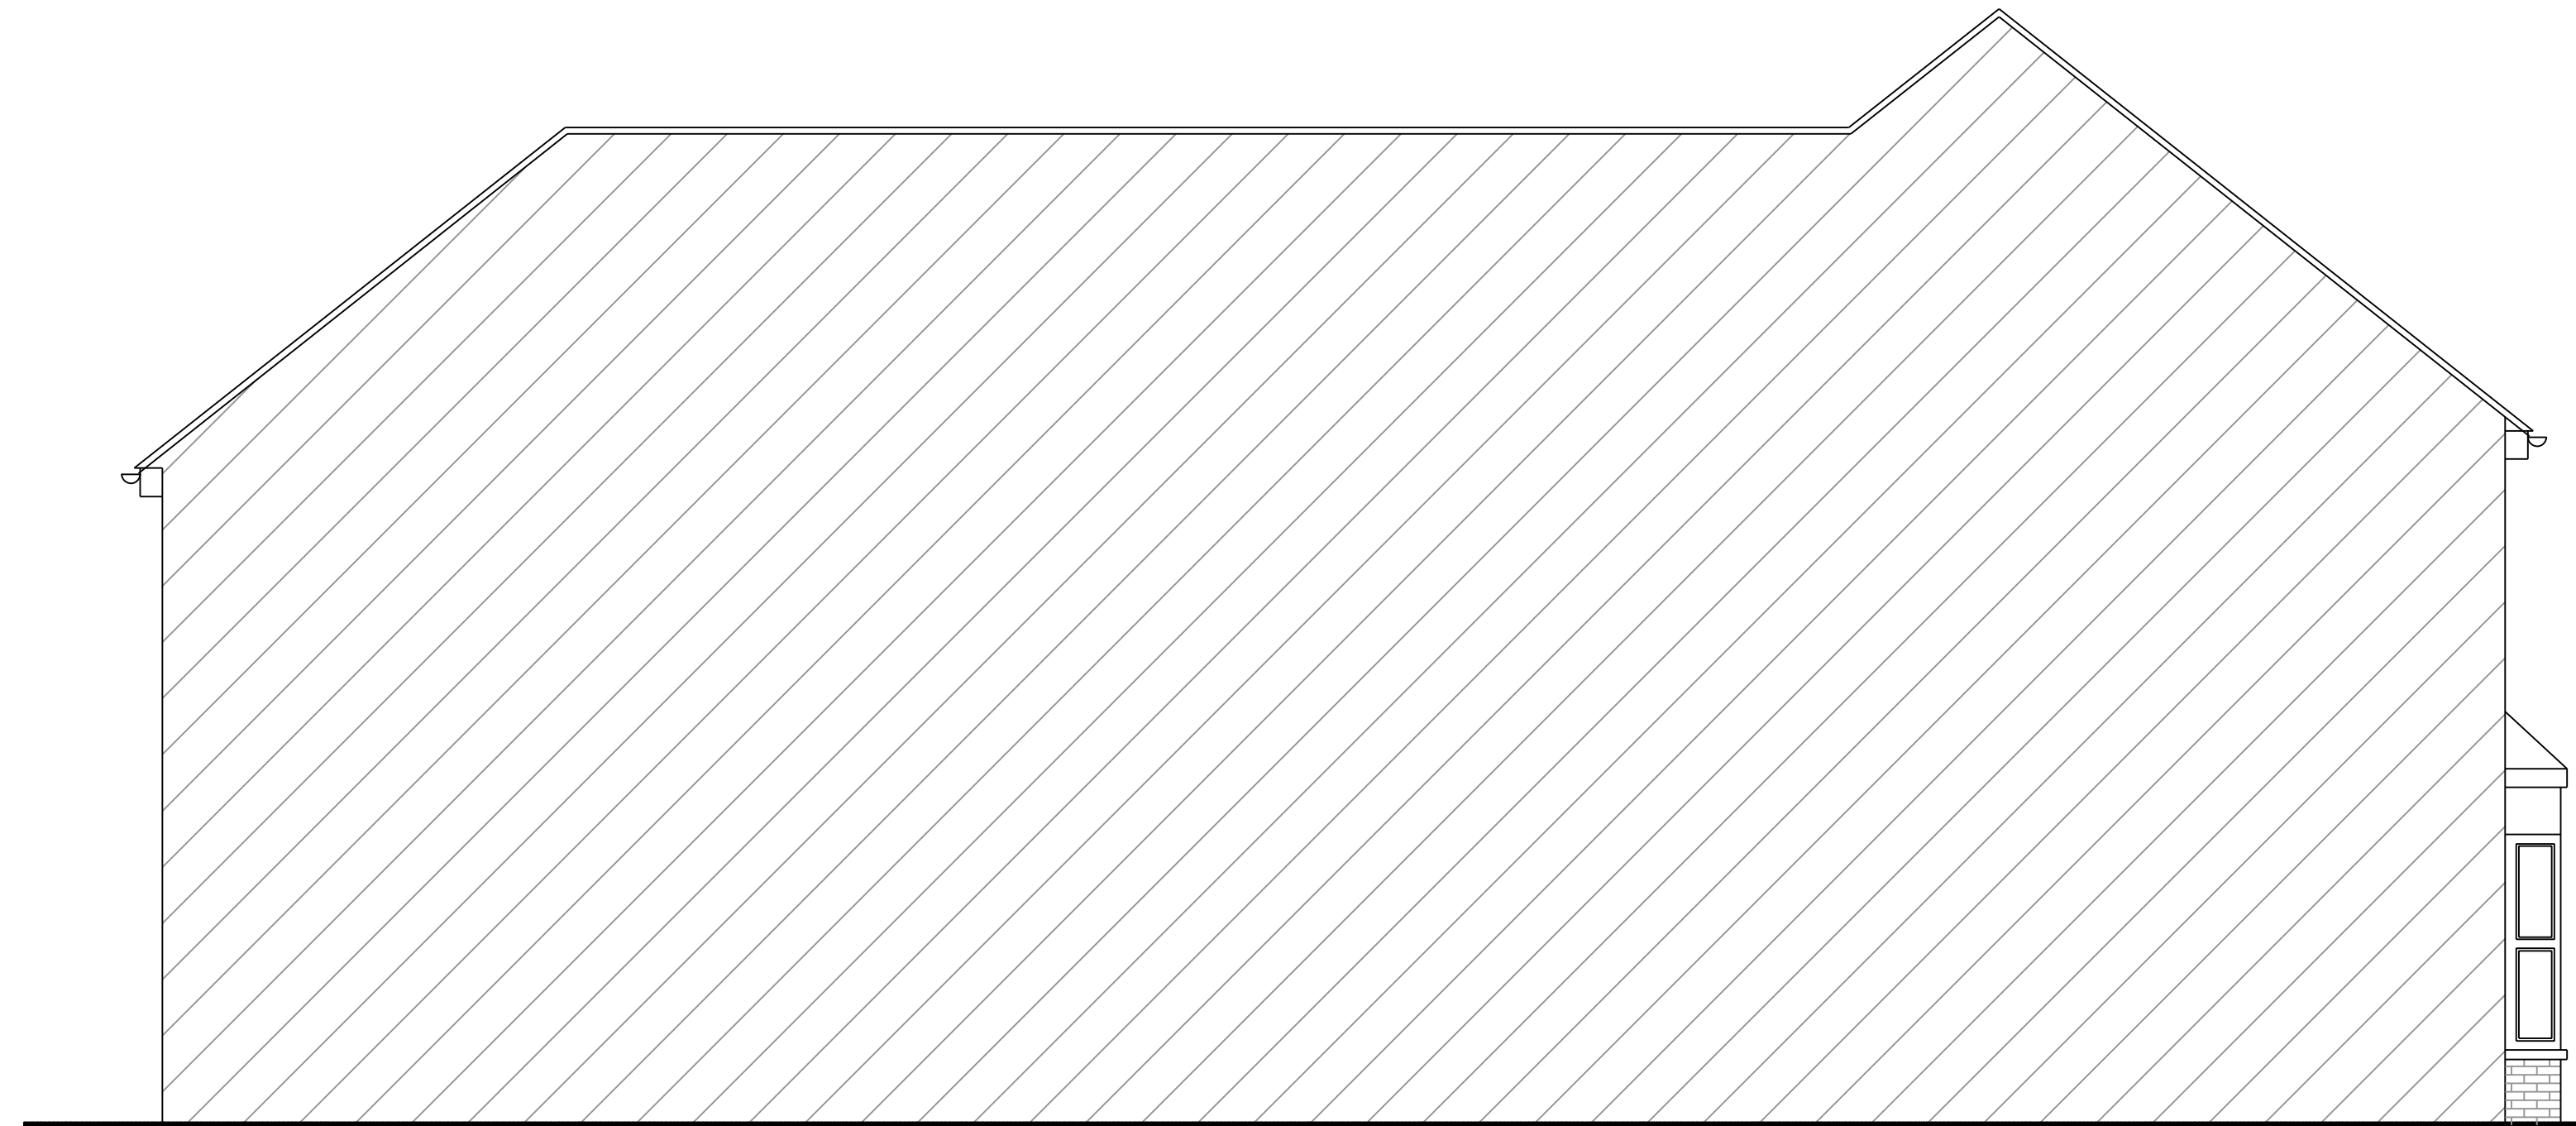

**ELEVATION B**  
EXISTING SIDE ELEVATION

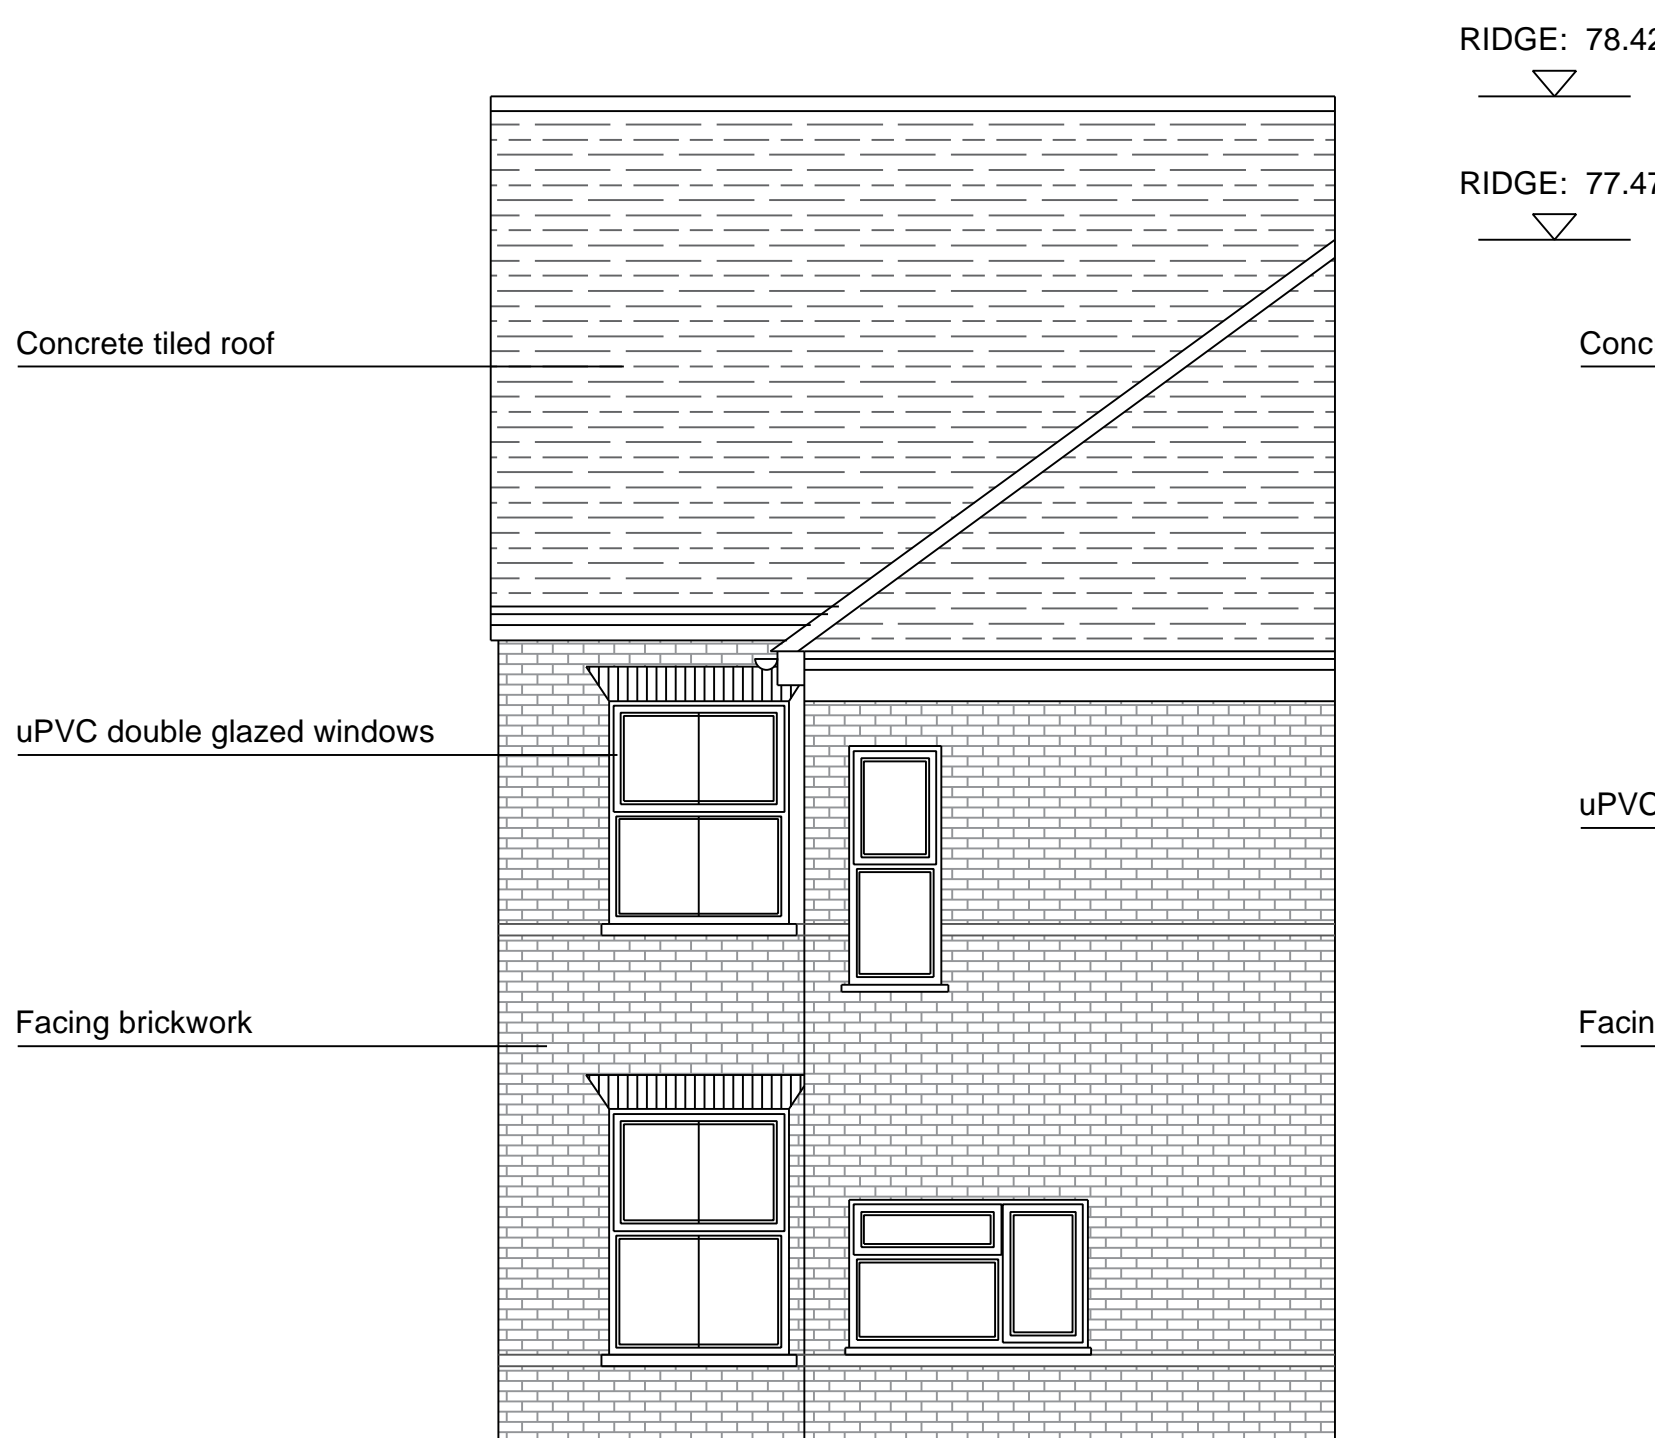

**ELEVATION C**  
EXISTING REAR ELEVATION

RIDGE: 78.42

RIDGE: 77.47

Concrete tiled roof

uPVC double glazed windows

Facing brickwork



**ELEVATION D**  
PROPOSED SIDE ELEVATION

Rev	Date	Amendment
-----	------	-----------

**CLIENT**

41 ALDENHAM ROAD  
BUSHEY  
WD23 6NB

**PROJECT**

EXISTING  
ELEVATIONS

**DATE**

11.01.24

**SCALE**

1:50 @ A1

**DRAWN**

NA

**REV**

**DRAWING NUMBER**

1323-P-102

Neha Abayawardana RIBA  
abay.architecture@yahoo.com

ABAY ARCHITECTURE