





Front Elevation

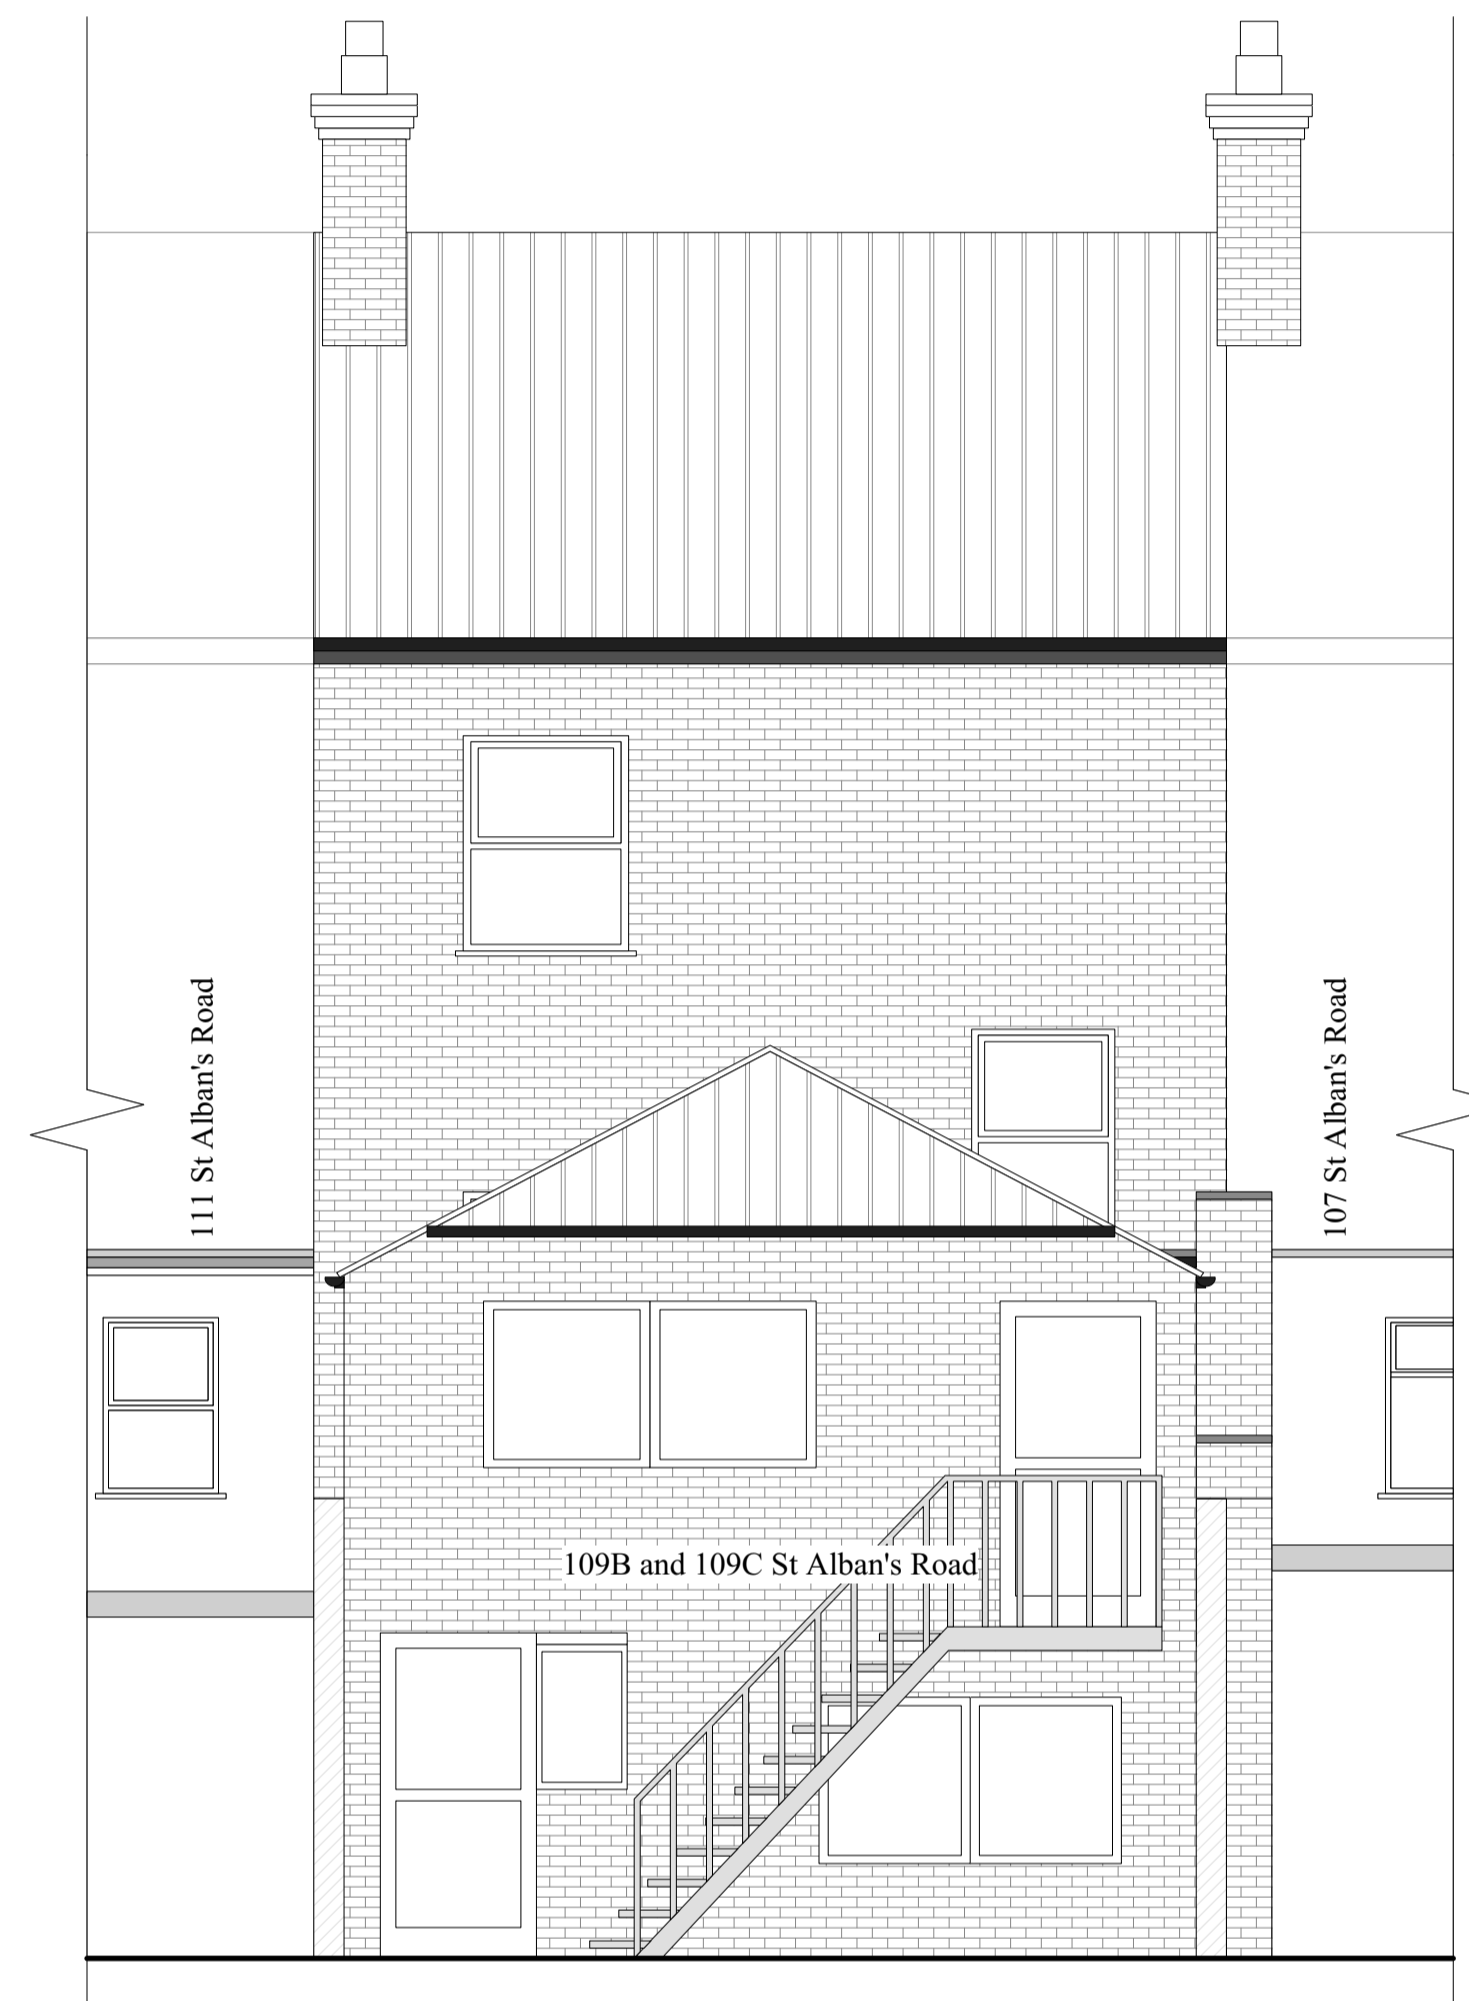


Rear Elevation

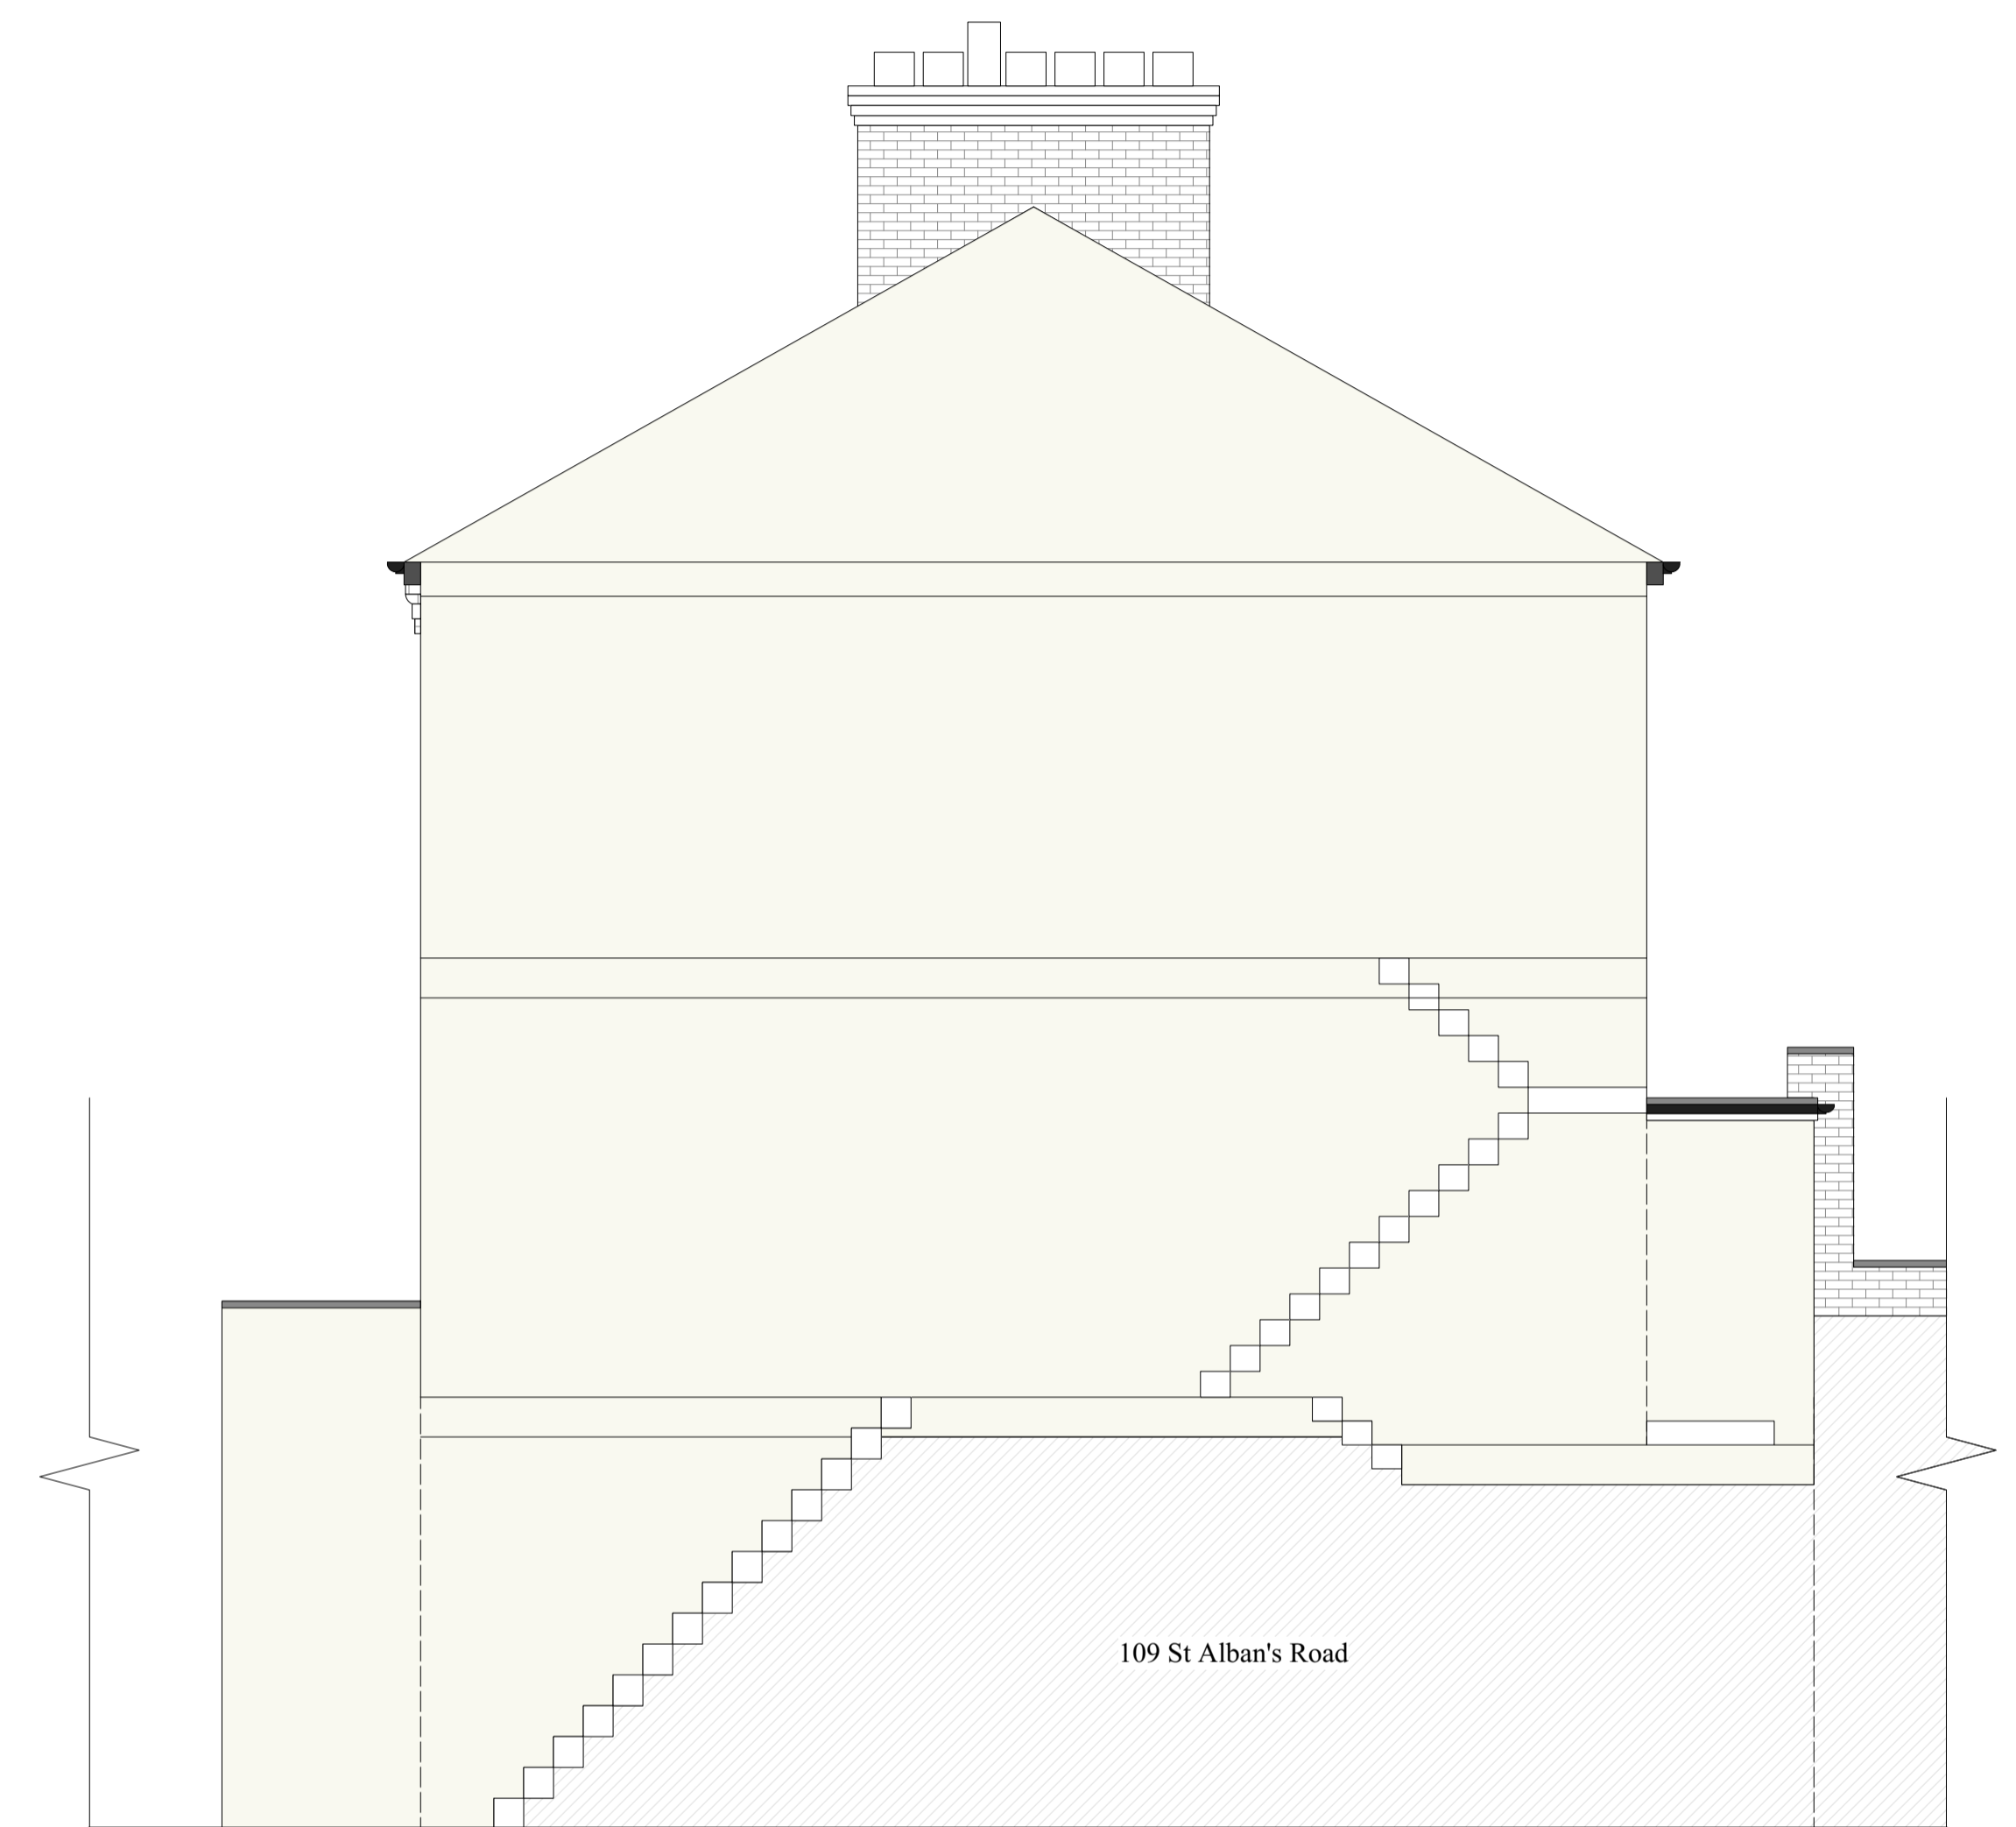

Side Facing Cross Section

MGC Designs
Architecture

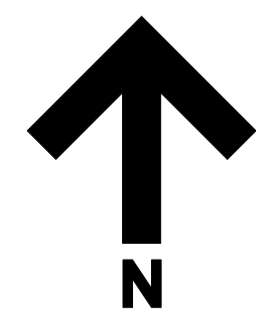

0 1 2
METRES 1 : 50

MGC DESIGNS LTD
Architectural design

e. mattkrecordings@gmail.com
t. 07916 981025

© The Copyright of this drawing remains with MGC Designs and is not to be reproduced without approval. This drawing is to be read with all other standard documentation.

ADDRESS

109A ST ALBANS ROAD, WATFORD,
WD171RD

JOB TITLE

Lawful Development Certificate for use
of property as small HMO (use class
C4).

DRG. TITLE

Existing Elevations

DATE	SCALE	Drawn	Checked
Jan '24	1:50@A1	MC	
JOB No.	DRG. No.	REV.	
109ASTA	PL-04-Alt	B	