



**Level 1 Ground Floor Plan**  
1 : 100

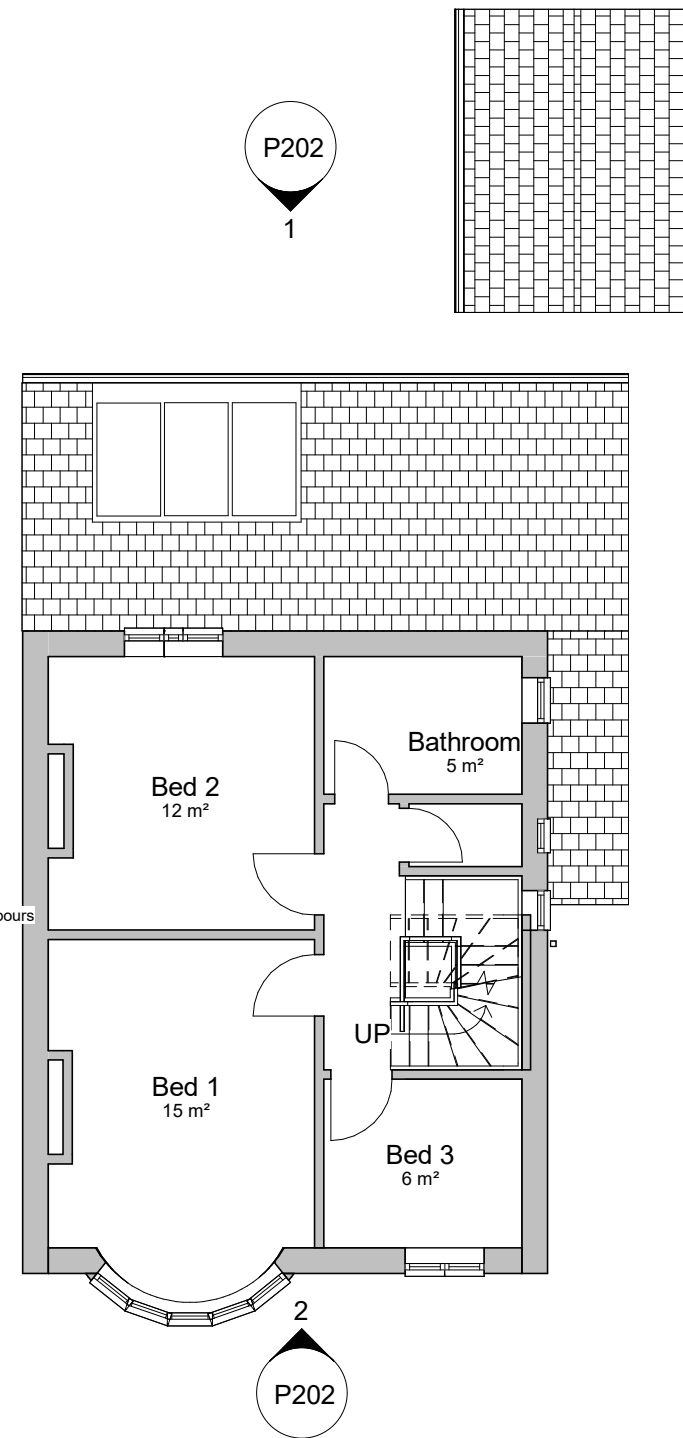

**Level 2 - First Floor Plan**  
1 : 100

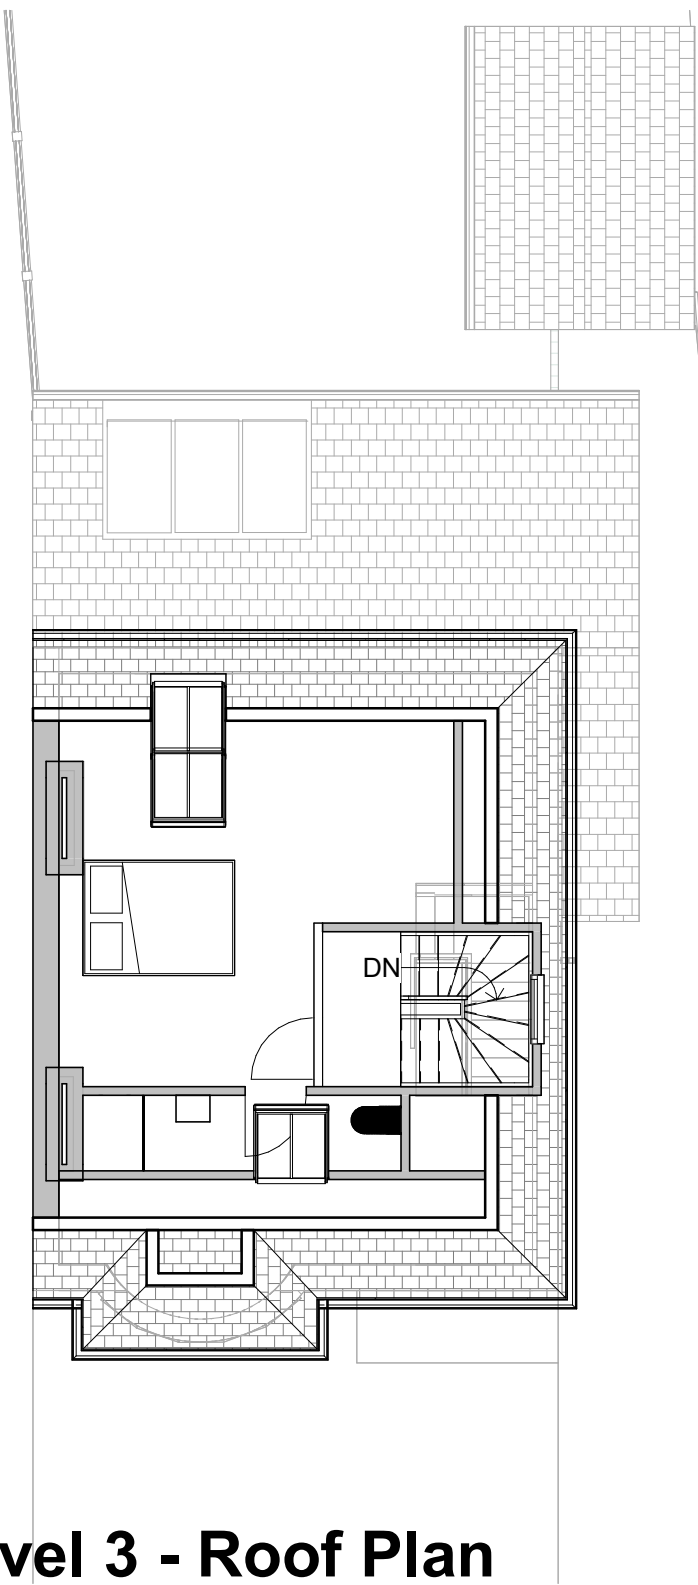

**3 Level 3 - Roof Plan**  
1 : 100

No.	Description	Date



Glenn Cavill Ltd - Architectural Designer  
www.glenncavill.com

**GENERAL NOTE:**  
This drawing is for planning purposes only and not for construction. Any discrepancies should be highlighted and reported accordingly. Full copyright is to Glenn Cavill Ltd and any use by a third party should be via prior written agreement with Glenn Cavill Ltd.

PROJECT	26 Belgrave Rd Great Boughton, Chester CH3 5SB, UK
SHEET	Proposed Floor Plans

CLIENT			<b>Mr And Mrs Levi</b>		
Date	Project number	Scale (@ A3)			
15.12.2023	2368	1 : 100			
Drawn by: GC	DRAWING NUMBER		REV		
	P201				