


Level 3 - Roof Plan
5183

Level 2 - First Floor Plan
2814

Level 1 Ground Floor Plan
0

South West
1 : 100

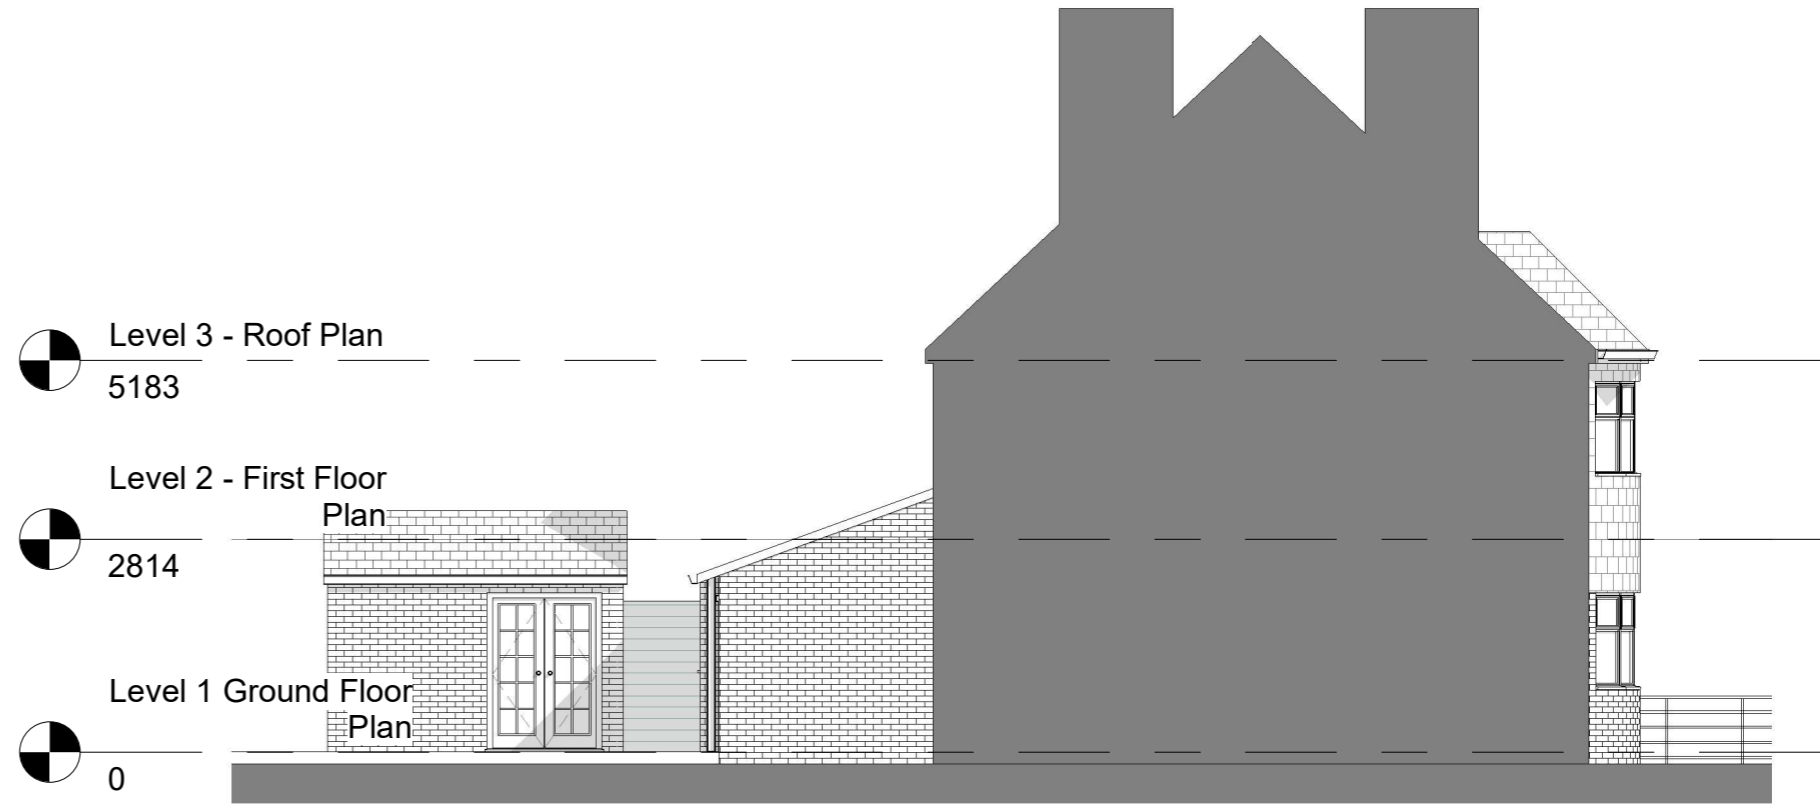


Level 3 - Roof Plan
5183

Level 2 - First Floor Plan
2814

Level 1 Ground Floor Plan
0

South East
1 : 100

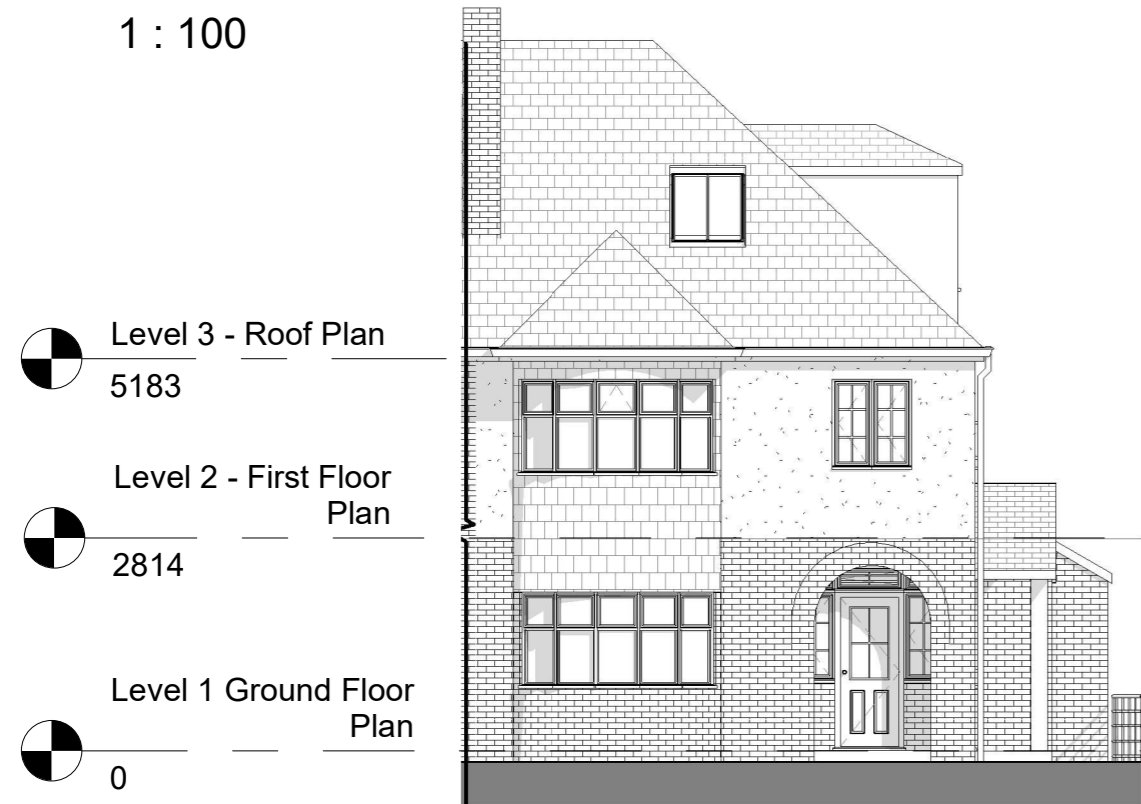

Level 3 - Roof Plan
5183

Level 2 - First Floor Plan
2814

Level 1 Ground Floor Plan
0

North East
1 : 100



Level 3 - Roof Plan
5183

Level 2 - First Floor Plan
2814

Level 1 Ground Floor Plan
0

North West
1 : 100



| No. | Description | Date |
|-----|-------------|------|
| | | |
| | | |
| | | |
| | | |
| | | |



Glenn Cavill Ltd - Architectural Designer
www.glenncavill.com

GENERAL NOTE:
This drawing is for planning purposes only and not for construction. Any discrepancies should be highlighted and reported accordingly. Full copyright is to Glenn Cavill Ltd and any use by a third party should be via prior written agreement with Glenn Cavill Ltd.

PROJECT
26 Belgrave Rd Great Boughton, Chester CH3 5SB, UK

SHEET
Proposed Elevations

| CLIENT | | |
|------------------------|------------------------|-------------------------|
| Mr And Mrs Levi | | |
| Date 15.12.2023 | Project number 2368 | Scale (@ A3) 1 : 100 |
| Drawn by: GC | DRAWING NUMBER P202 | REV |

19/12/2023 12:27:18