


BELGRAVE ROAD

Existing Site

1 : 200

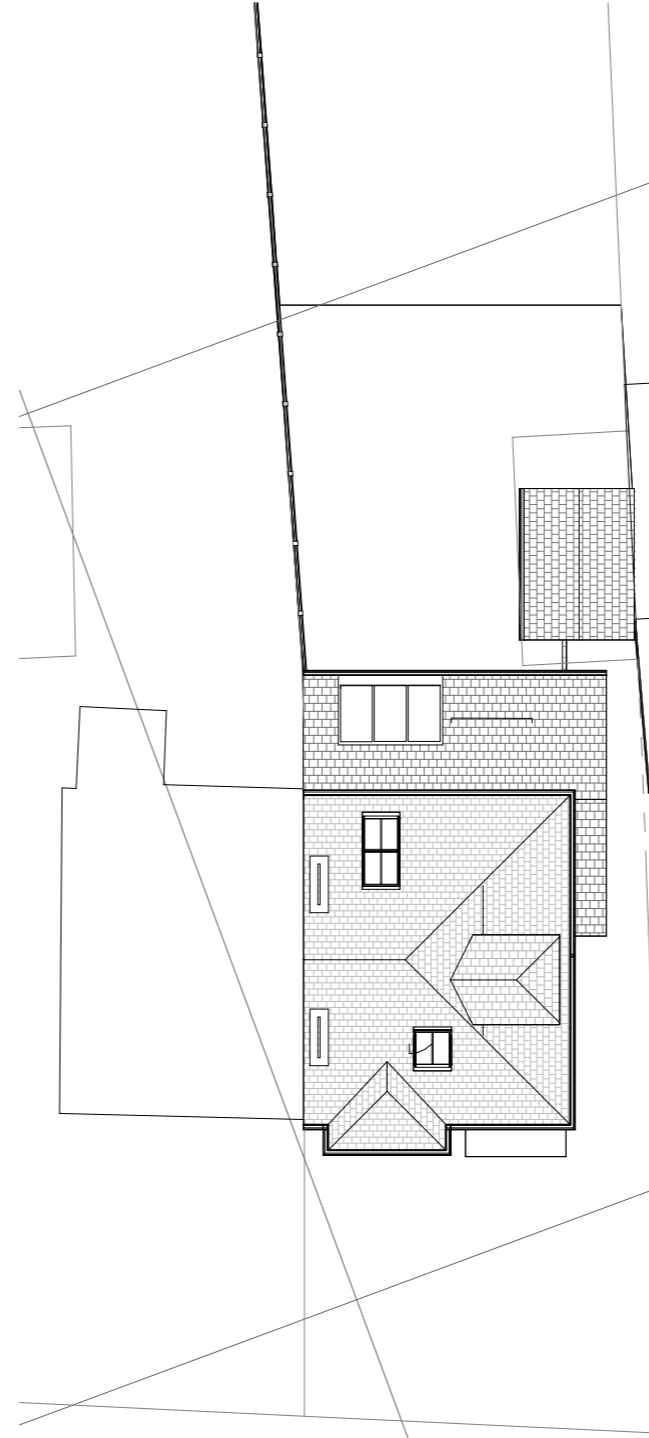

BELGRAVE ROAD

Proposed Site

1 : 200

No.	Description	Date



Glenn Cavill Ltd - Architectural Designer
www.glenncavill.com

GENERAL NOTE:
This drawing is for planning purposes only and not for construction. Any discrepancies should be highlighted and reported accordingly. Full copyright is to Glenn Cavill Ltd and any use by a third party should be via prior written agreement with Glenn Cavill Ltd.

PROJECT
26 Belgrave Rd Great Boughton, Chester CH3 5SB, UK

SHEET
Existing & Proposed Site Plans

CLIENT Mr And Mrs Levi		
Date 15.12.2023	Project number 2368	Scale (@ A3) 1 : 200
Drawn by: GC	DRAWING NUMBER P200	REV