

Notes: Notes: All Figured Dimensions To Be Checked On Site Prior To Construction. All Copyright Reserved to Sutton Architects Ltd.




South Elevation.

West Elevation.

North Elevation.

East Elevation.

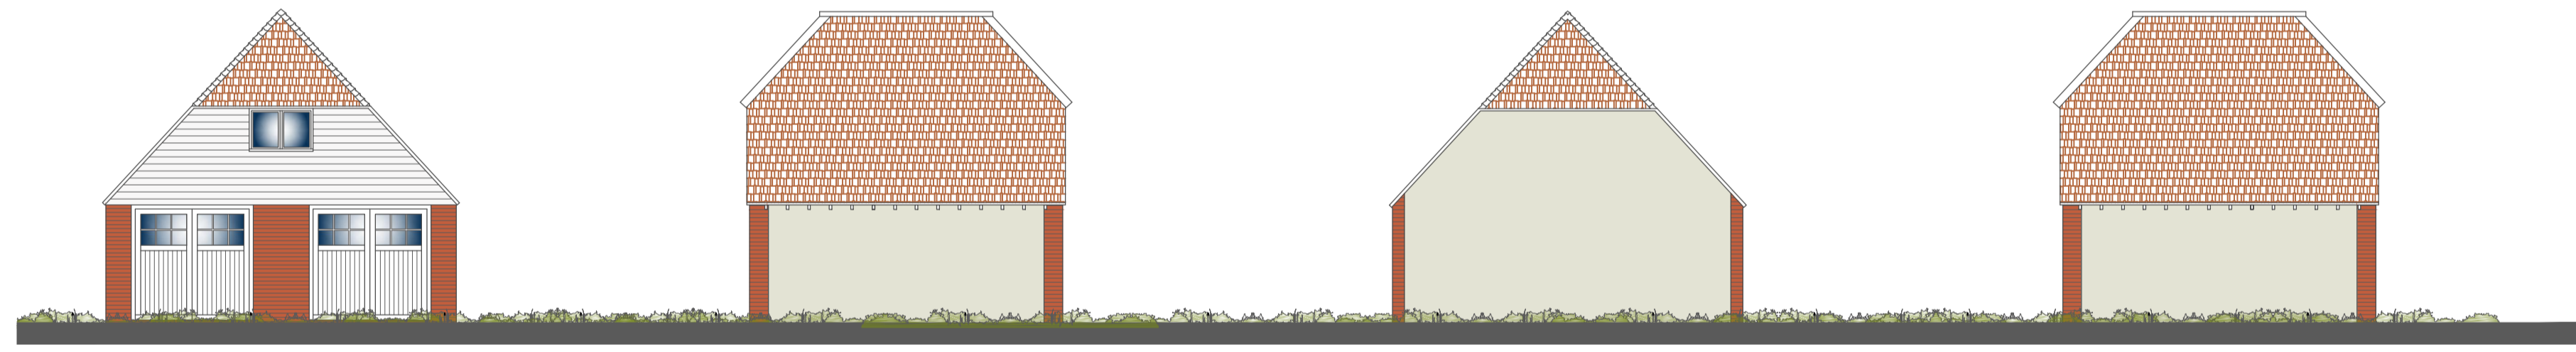



South Elevation.

West Elevation.



North Elevation.

East Elevation.


Garage Elevations

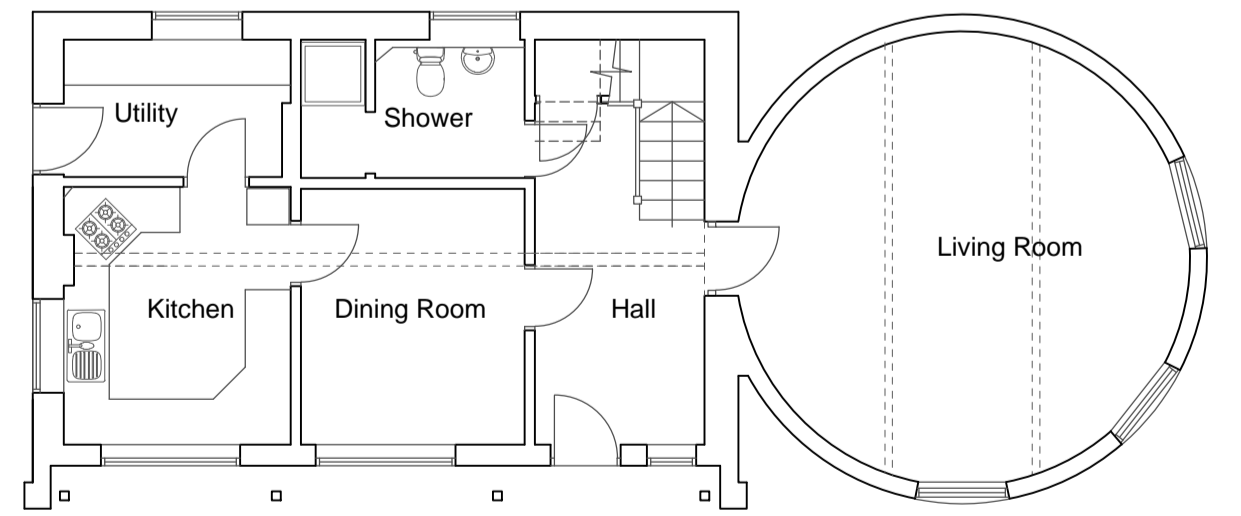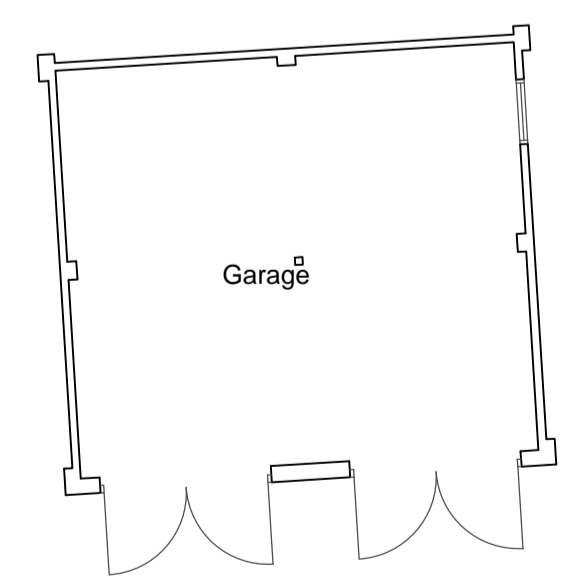

Ground Floor Plan

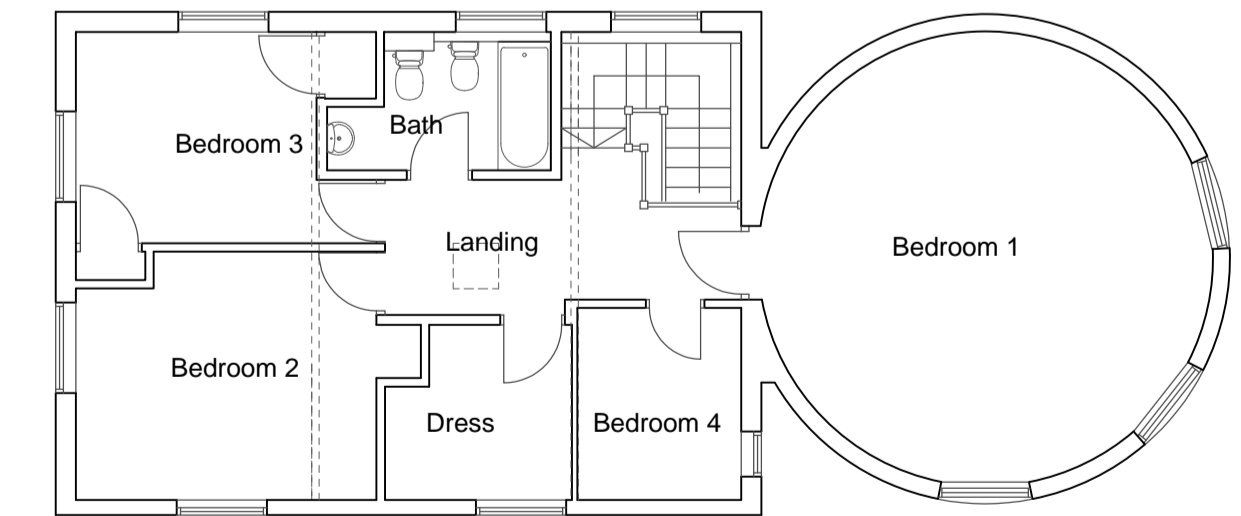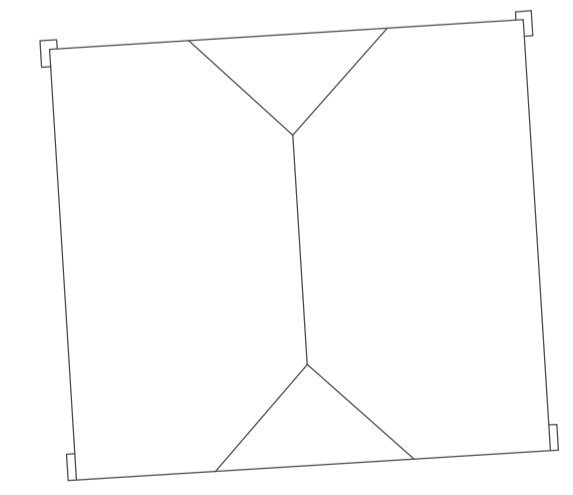

First Floor Plan

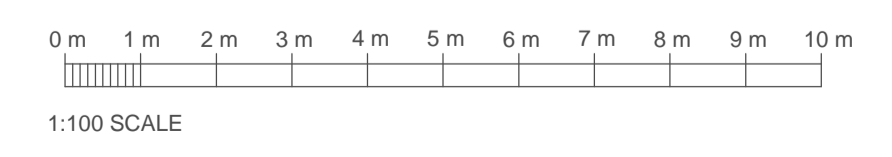

Rev	Date	Comments
Client Mr & Mrs D Tunham		
Project The Oast House Norton Road Chart Sutton ME173RT		
Title Existing Plans and Elevations.		
Project No.	Date	
	September 2023	
Drawing No. PD01	Revision A	
Scale	Drawn	
1:100 @ A1	Check	