


Notes: Notes: All Figured Dimensions To Be Checked On Site Prior To Construction. All Copyright Reserved to Sutton Architects Ltd.

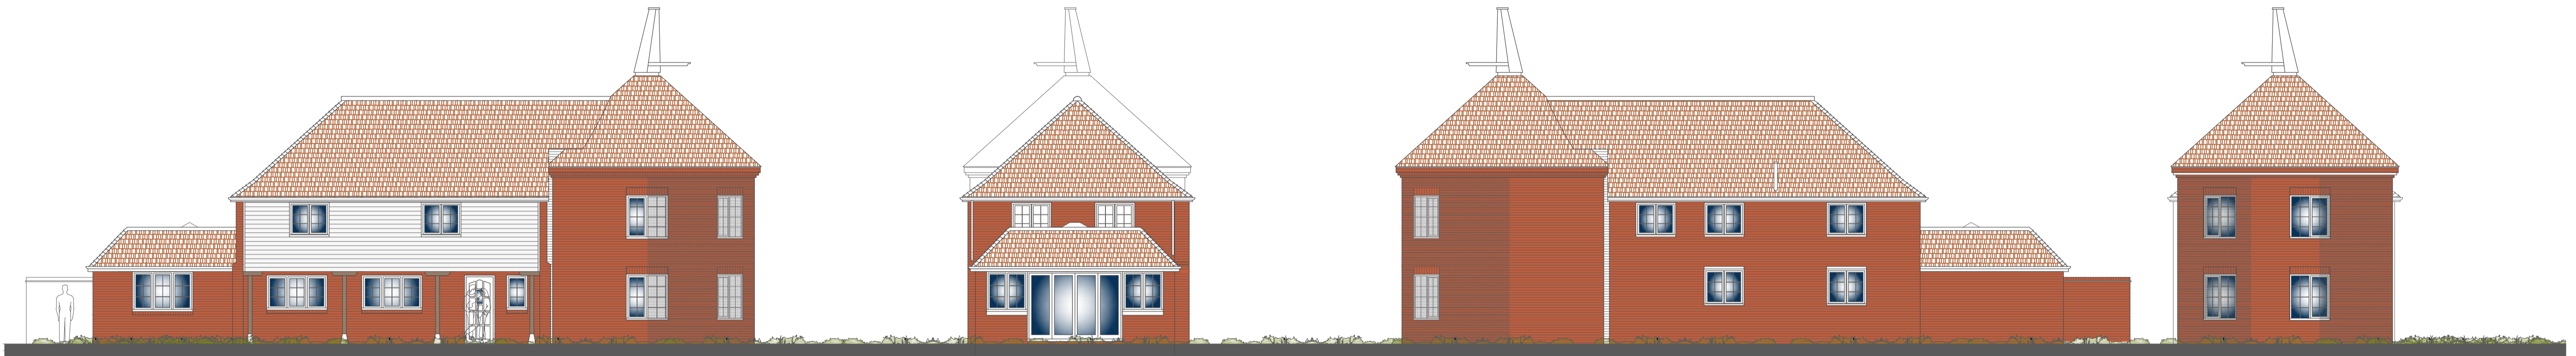


South Elevation.


West Elevation.

North Elevation.


East Elevation.

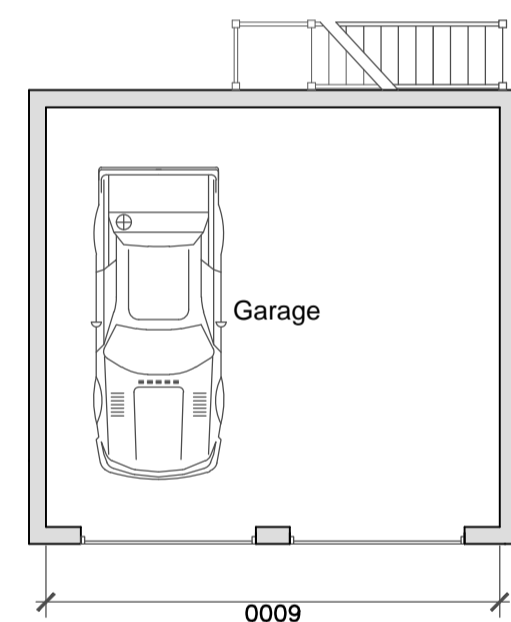

Ground Floor Plan
Garage @ 1:100

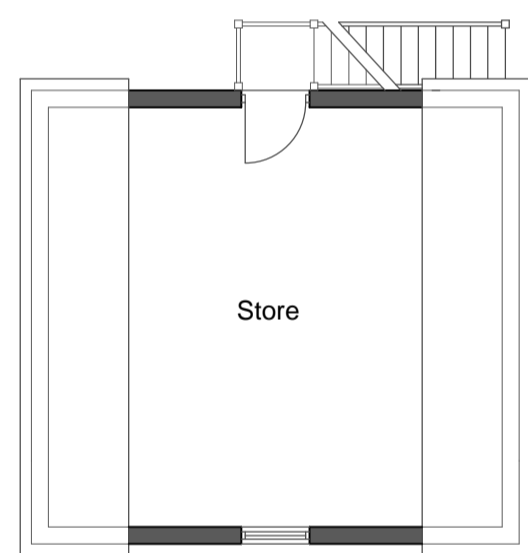


First Floor Plan

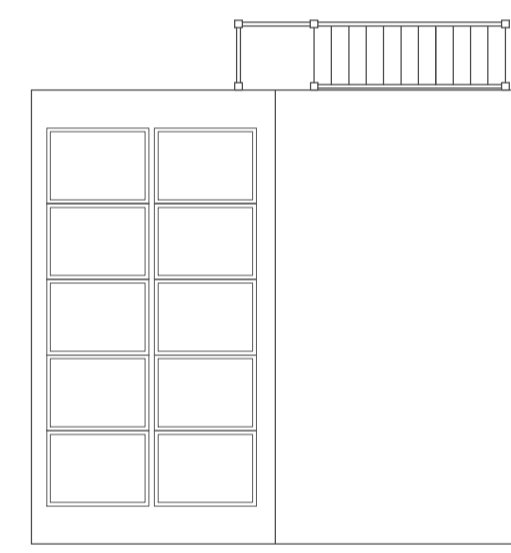

Roof Plan




Front Elevation

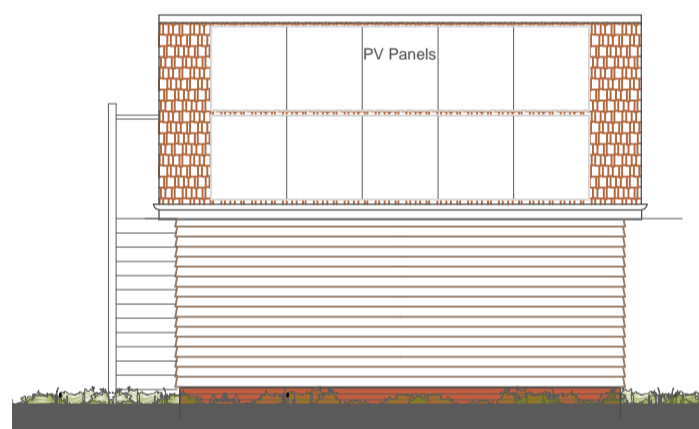



Side Elevation





Rear Elevation

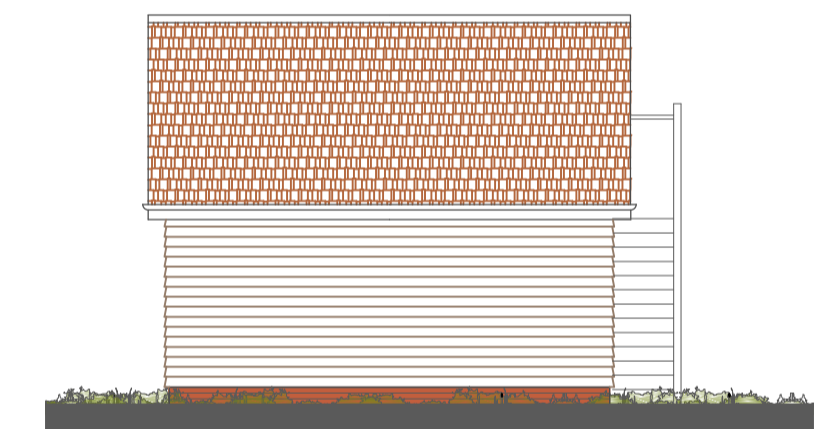


Side Elevation

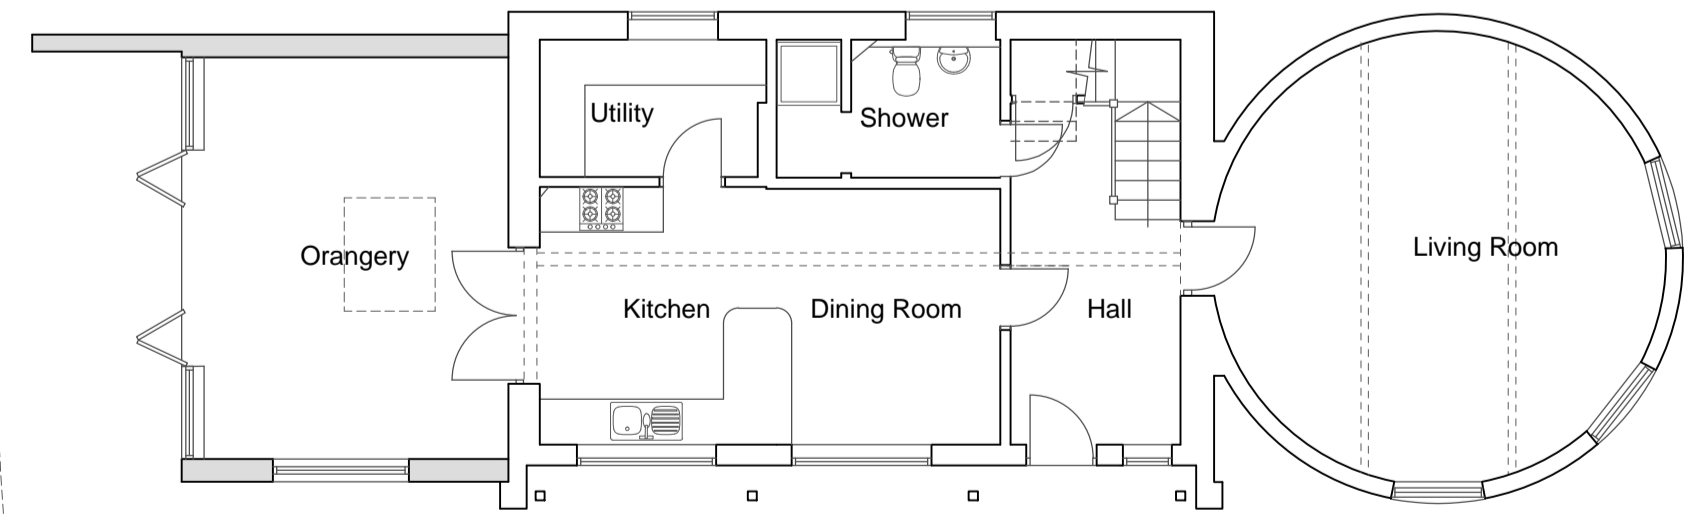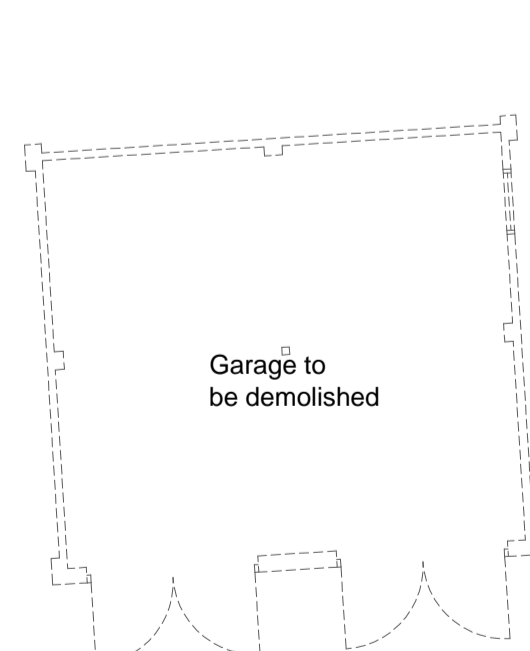

Ground Floor Plan @
1:100

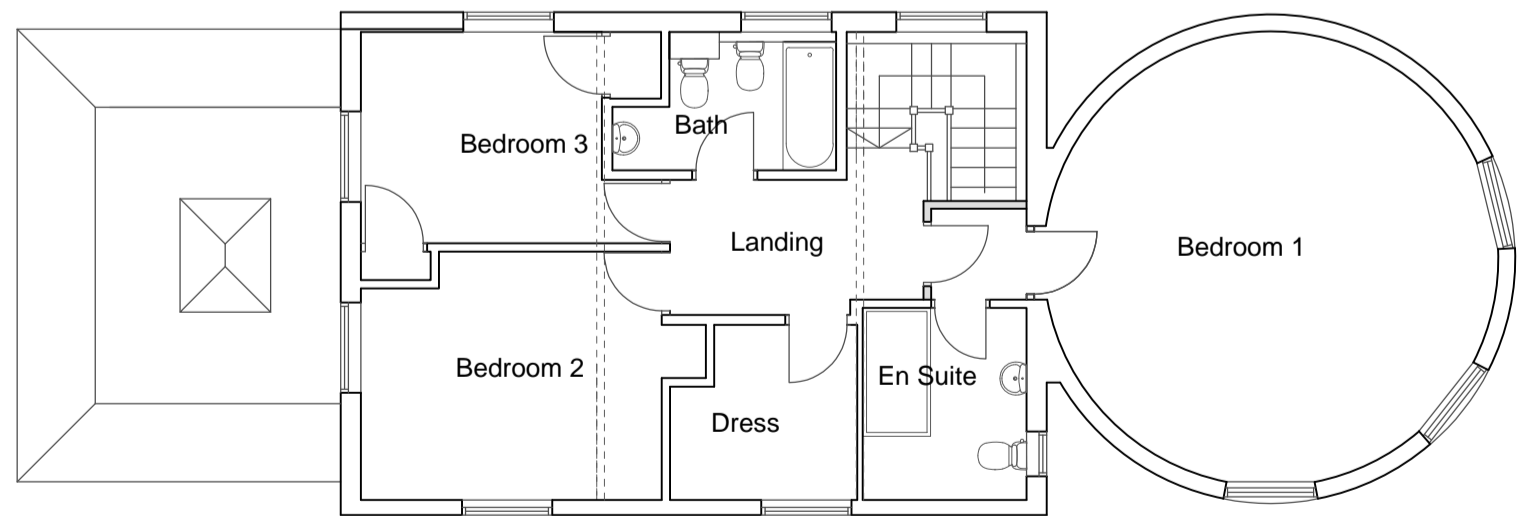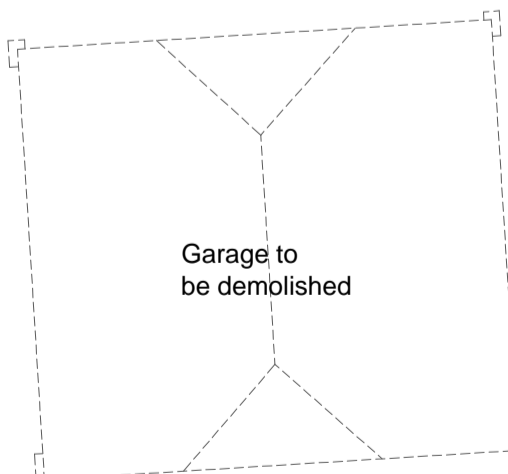

First Floor Plan

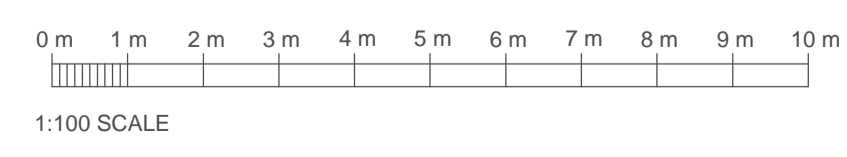

Rev	Date	Comments
Client Mr & Mrs D Tunham		
Project The Oast House Norton Road Chart Sutton ME173RT		
Title Proposed Plans and Elevations of oast house and garage		
Project No.	Date	
	September 2023	
Drawing No. PD02	Revision G	
Scale	Drawn	
1:100 @ A1	Check	