




**GROUND FLOOR PLAN**

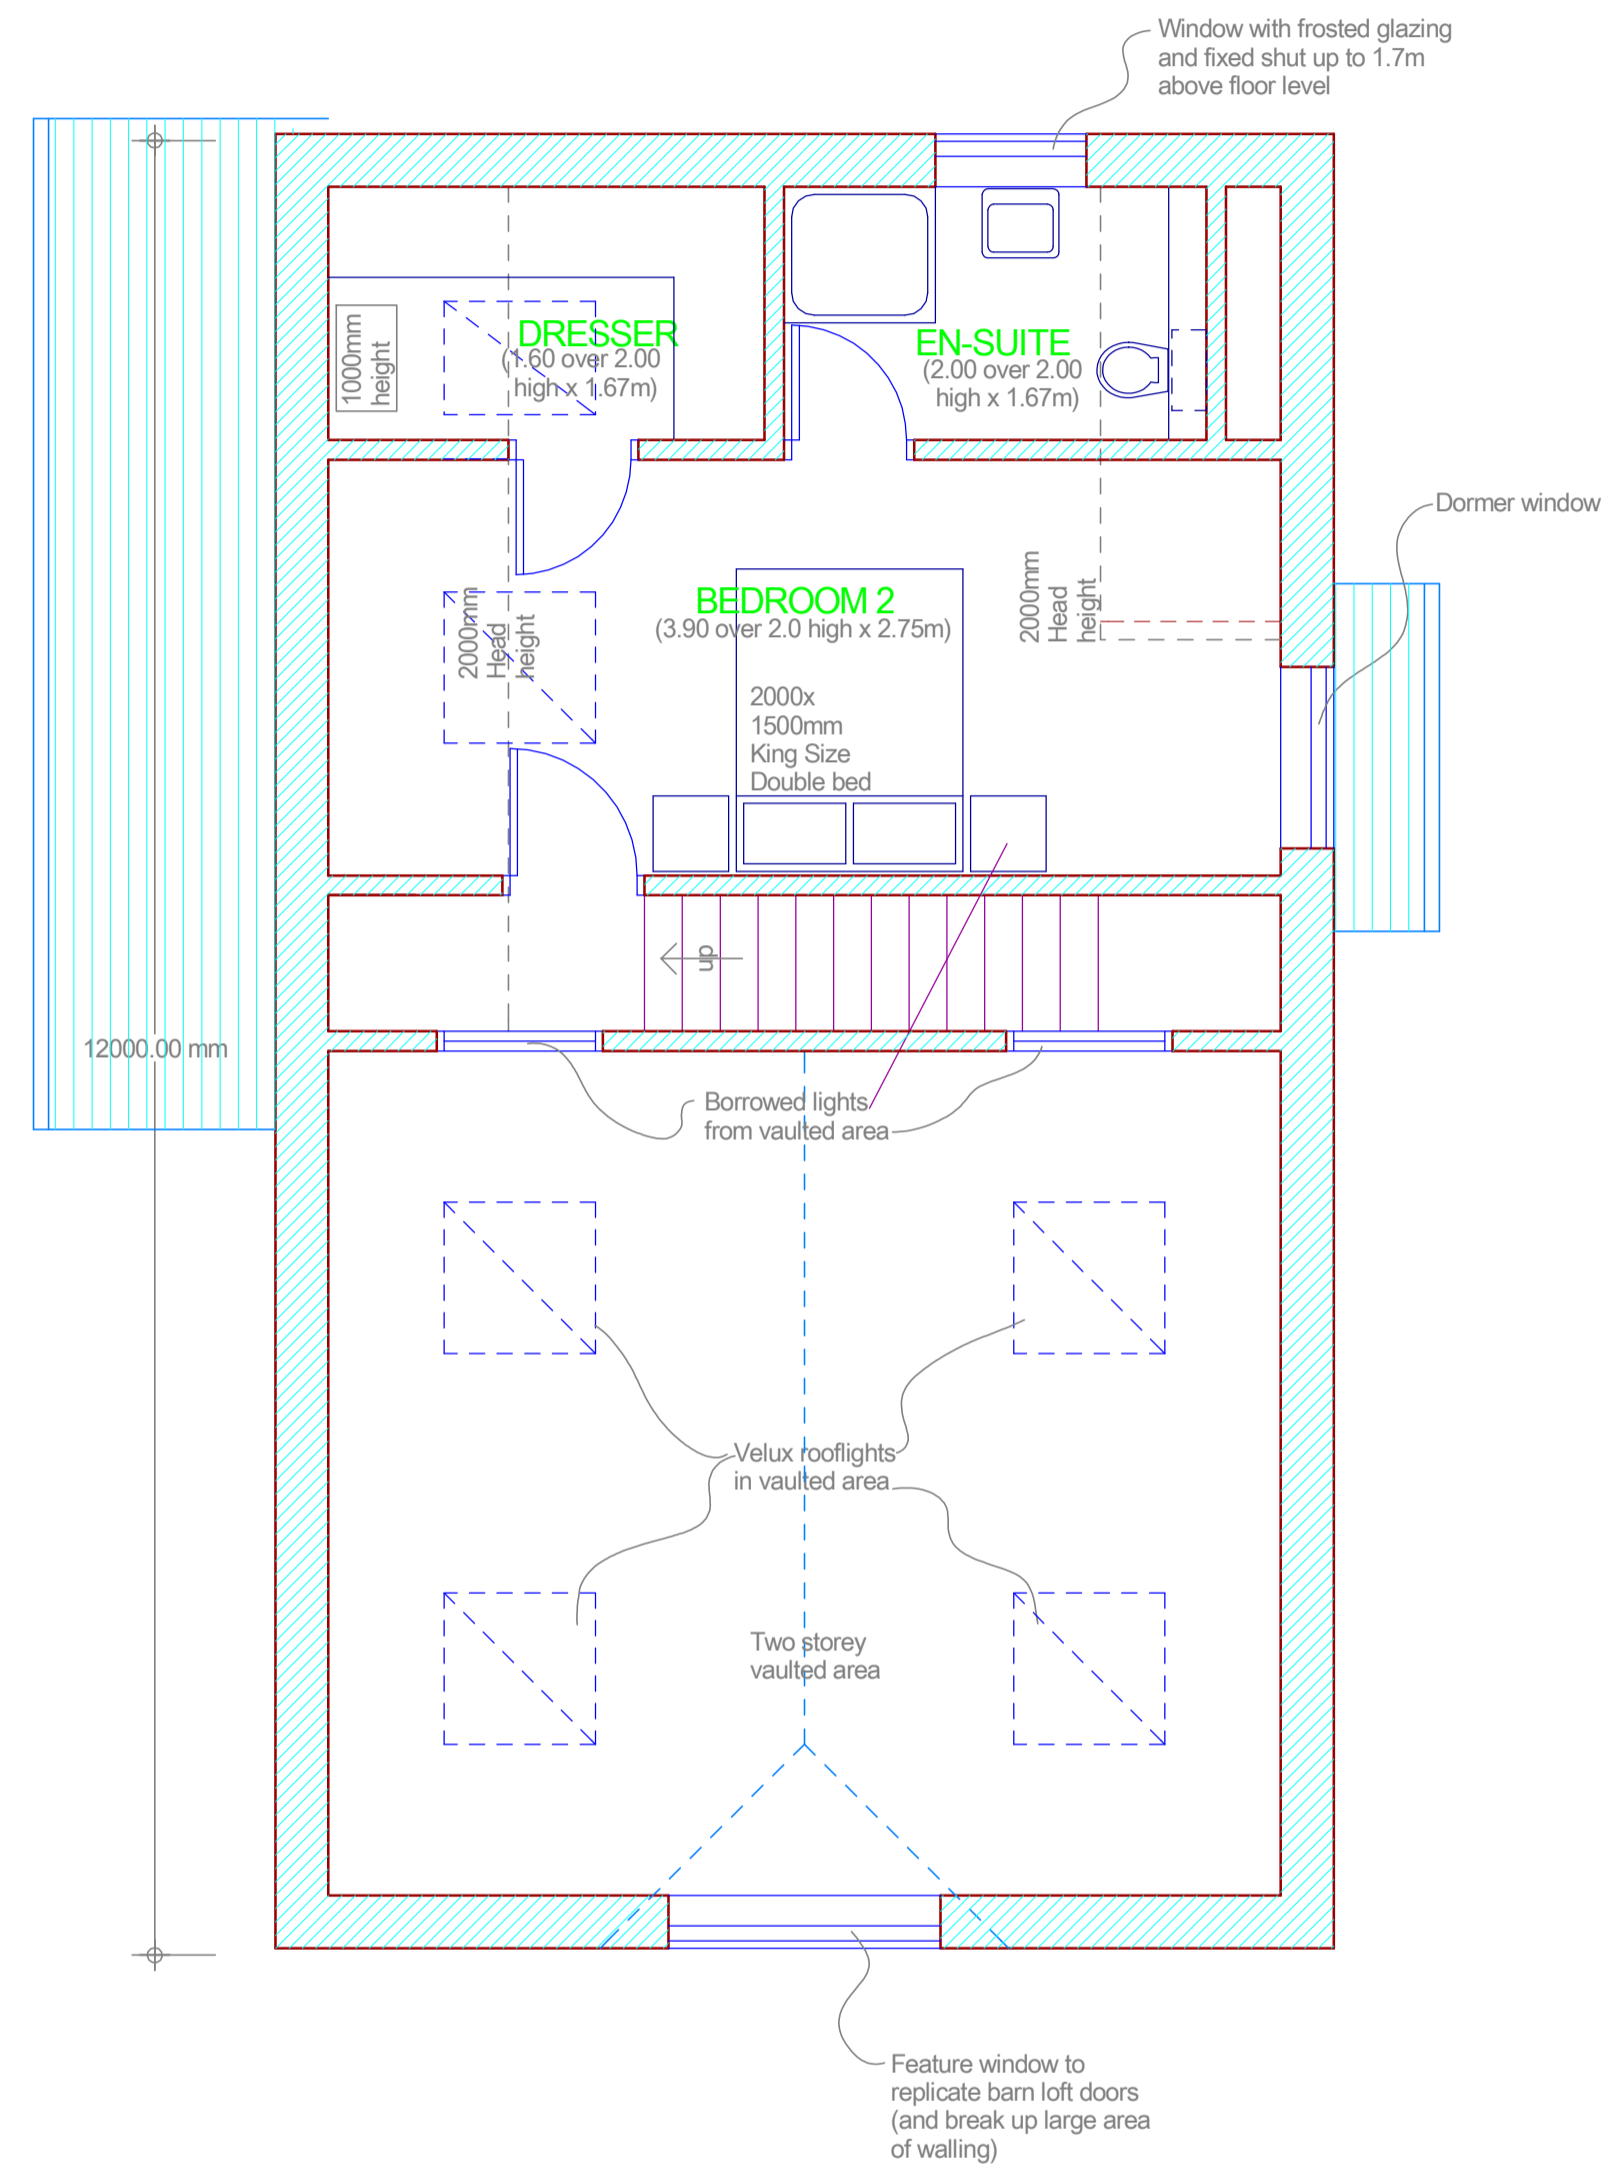

**FIRST FLOOR PLAN**

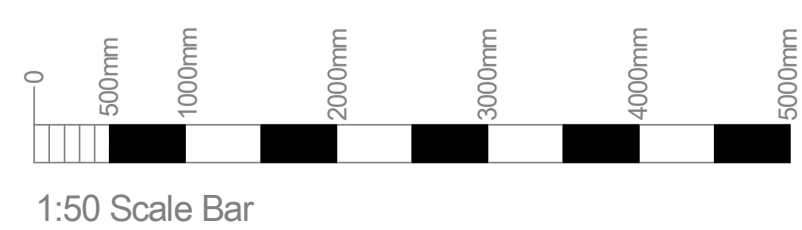

- F Scale bar title changed and porch roof shown Feb 2024
- E Ensuite window moved Jan 2024
- D Plant room room added Nov 2023
- C Cat slide G/F addition shown Nov 2023
- B Pre App notes added June 2023
- A Staircase, Cloak and Kitchen changed Mar 2023

 17 Heath Grove, Maidstone, Kent ME16 9AS Tel 07506 904195		
Client		
MRS. L. REEVES.		
Project		
LAND TO REAR OF ALBION HOUSE, ALBION ROAD, MARDEN, KENT. TN12 9EA		
Title		
PROPOSED NEW HOUSE PLANS		
Scale	Date	Drawn
1:50@A1	FEB 2023	NR
Drawing No	Rev	
NPR/23/05/04	F	