




01 Proposed NW Elevation  
Scale 1:100

02 Proposed SE Elevation  
Scale 1:100





08 Site Location Plan  
Scale 1:1250

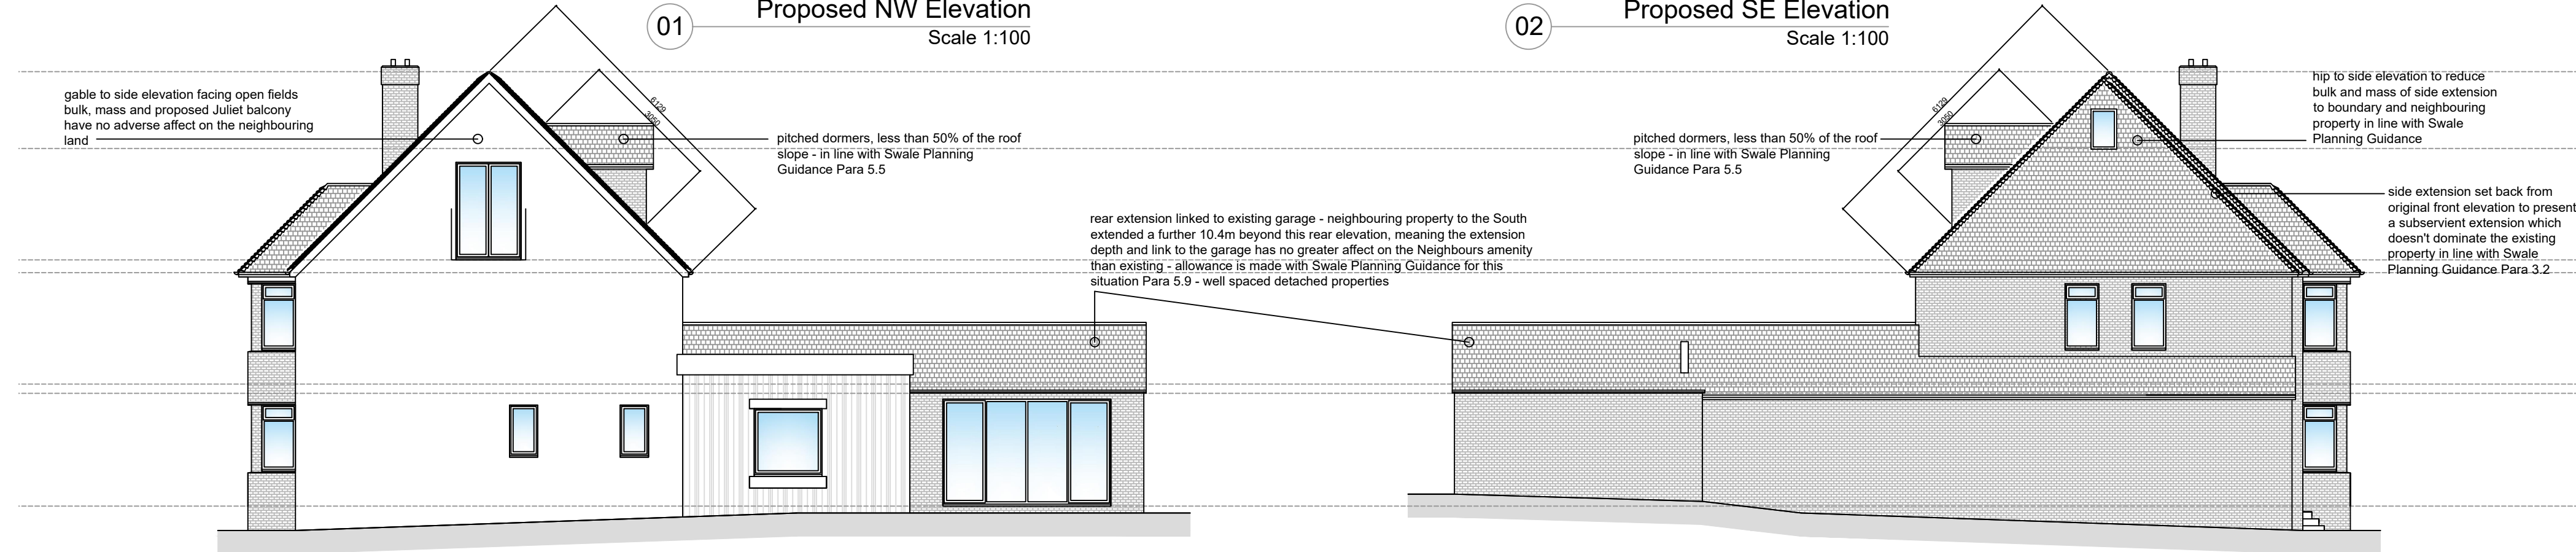


03 Proposed SW Elevation  
Scale 1:100


04 Proposed NE Elevation  
Scale 1:100

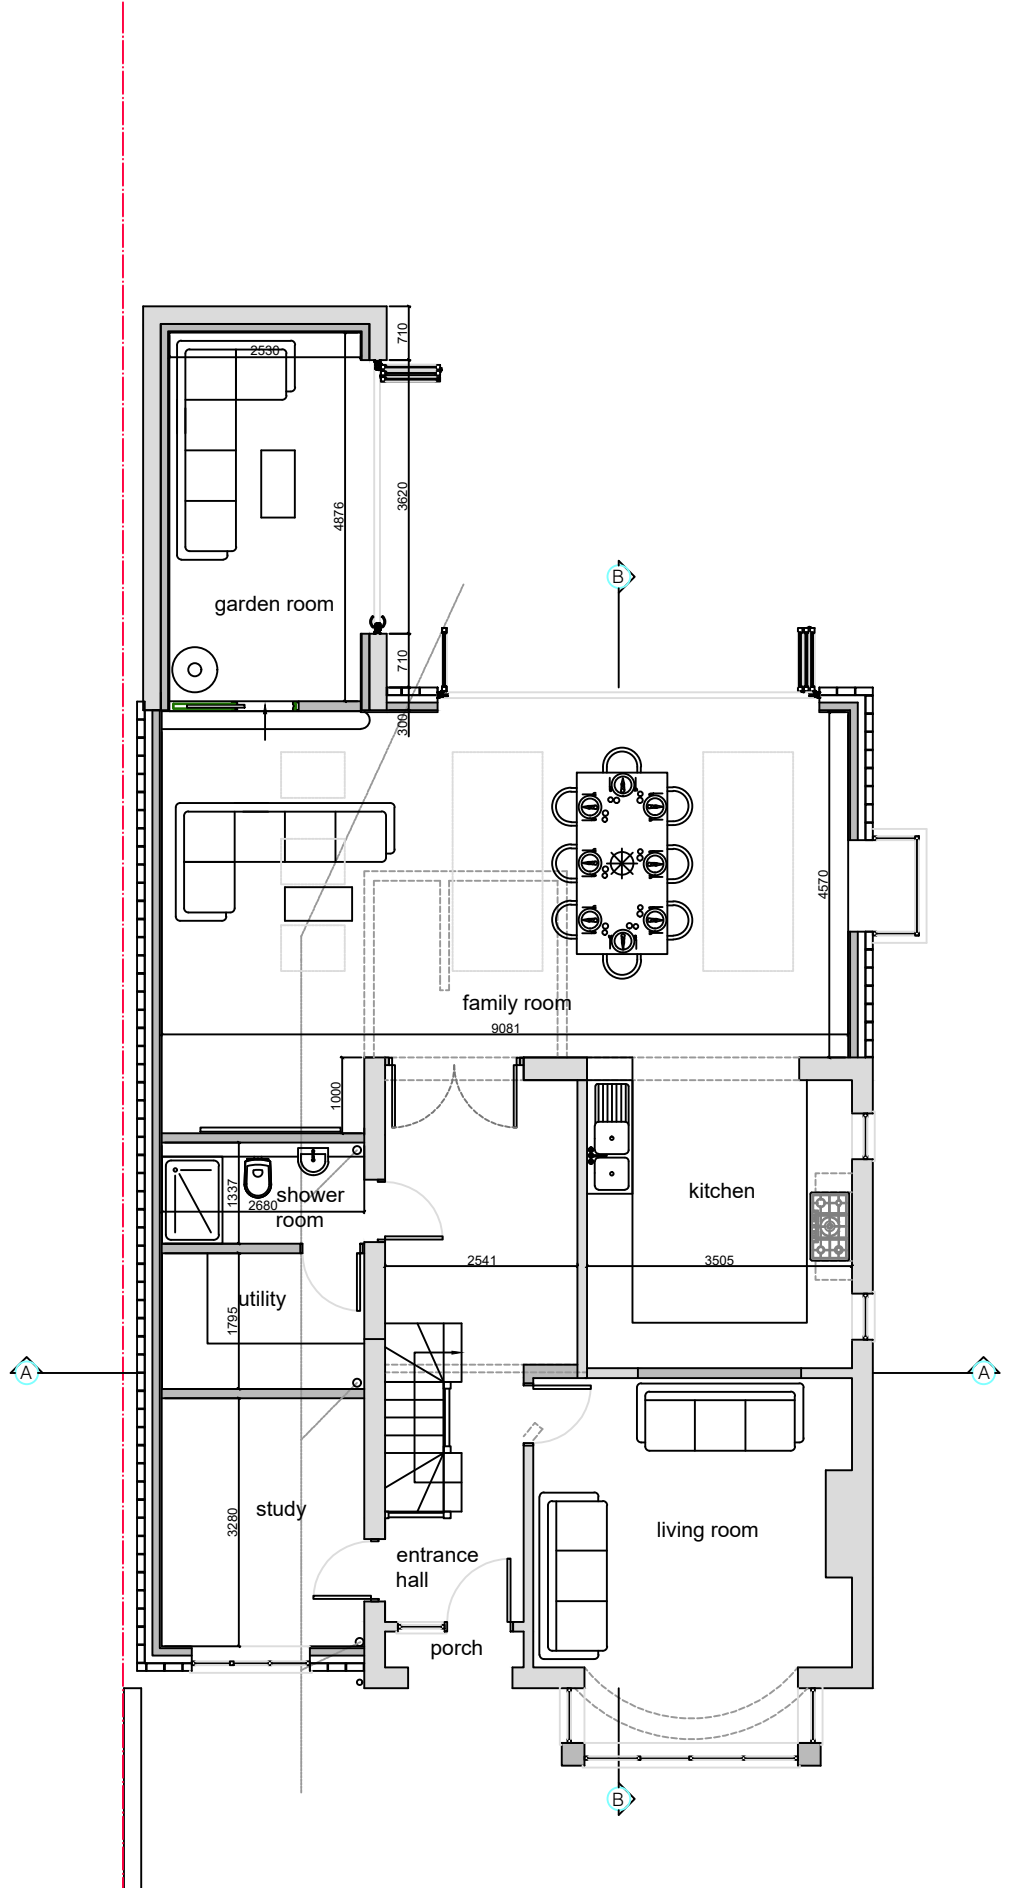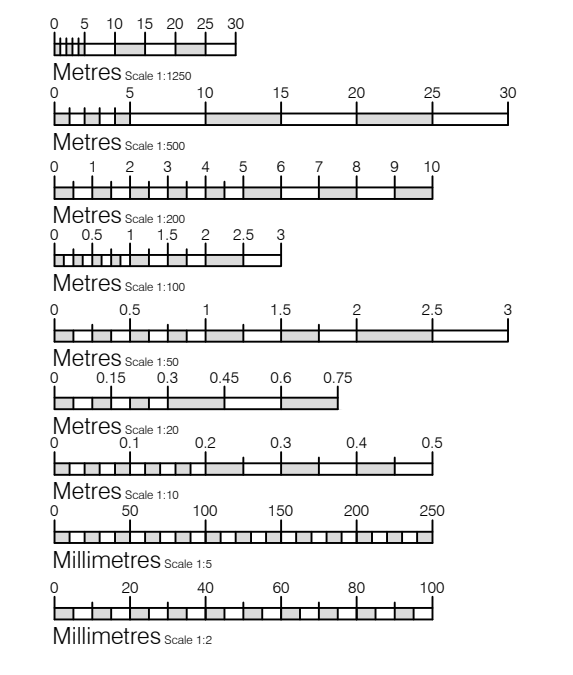


05 Proposed Ground Floor Plan  
Scale 1:100

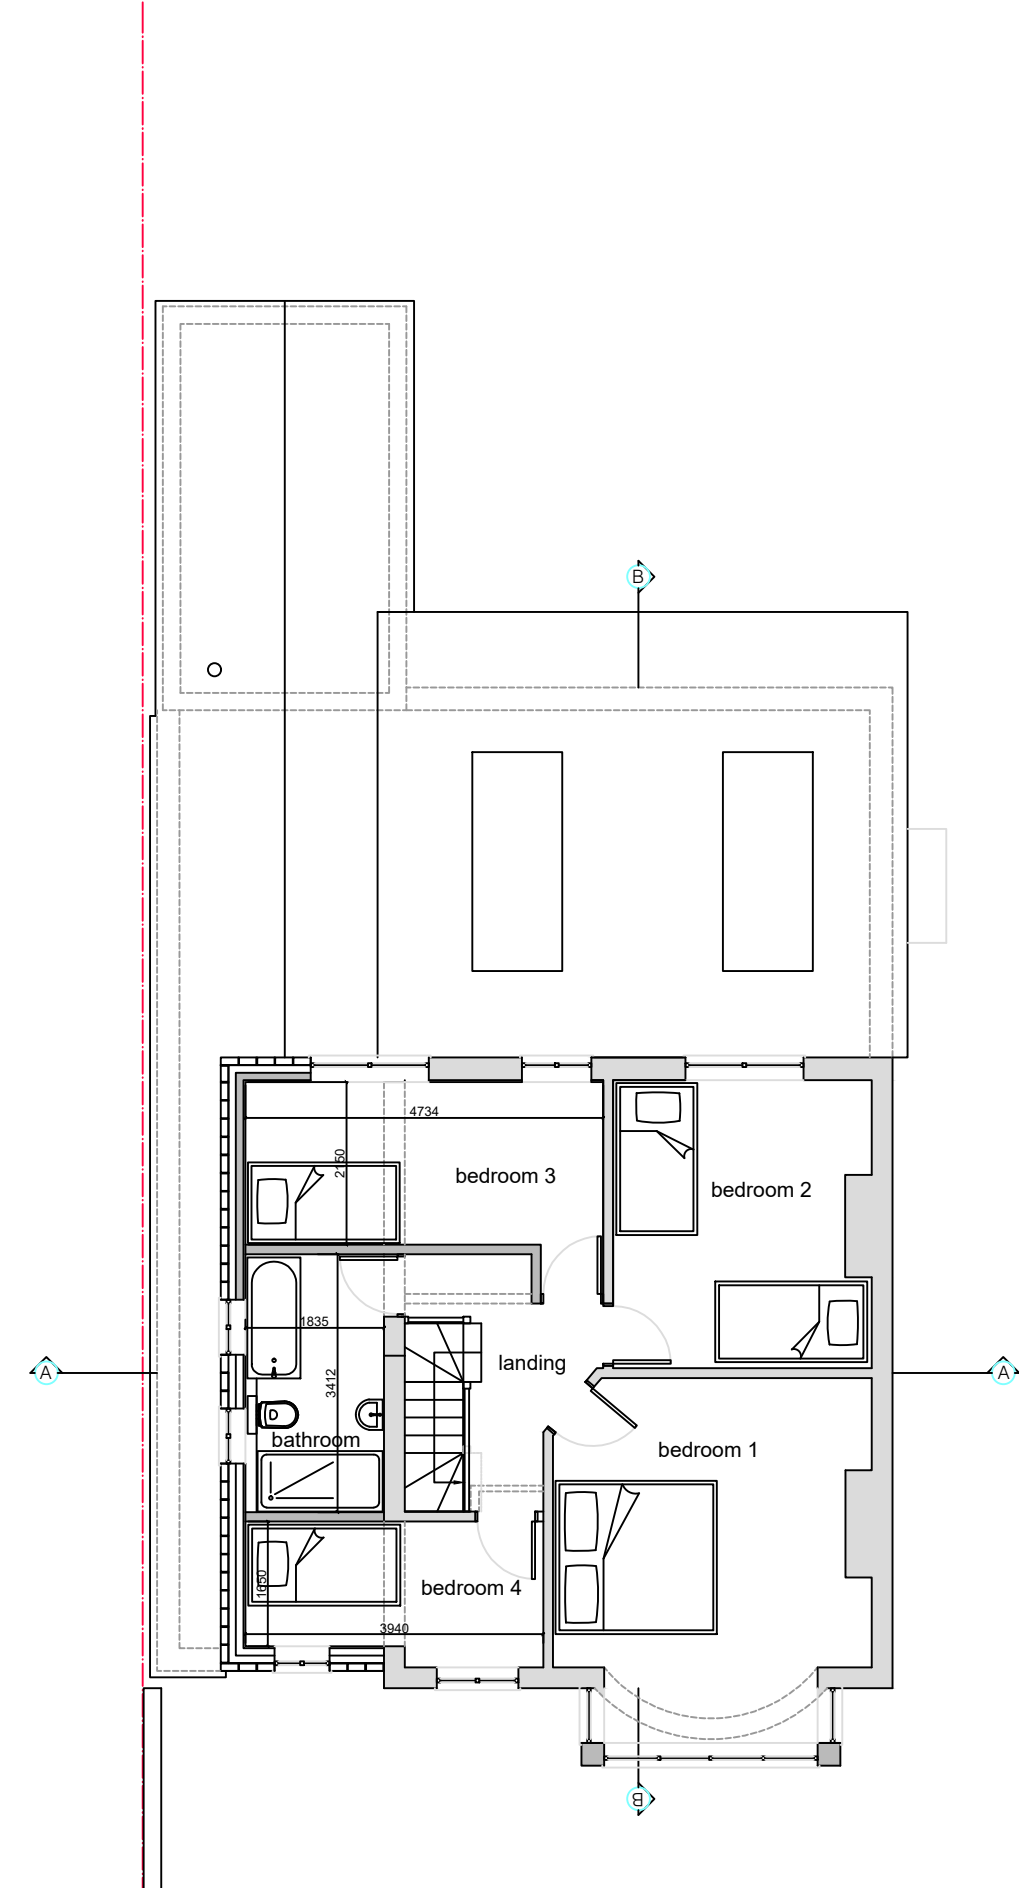

06 Proposed First Floor Plan  
Scale 1:100

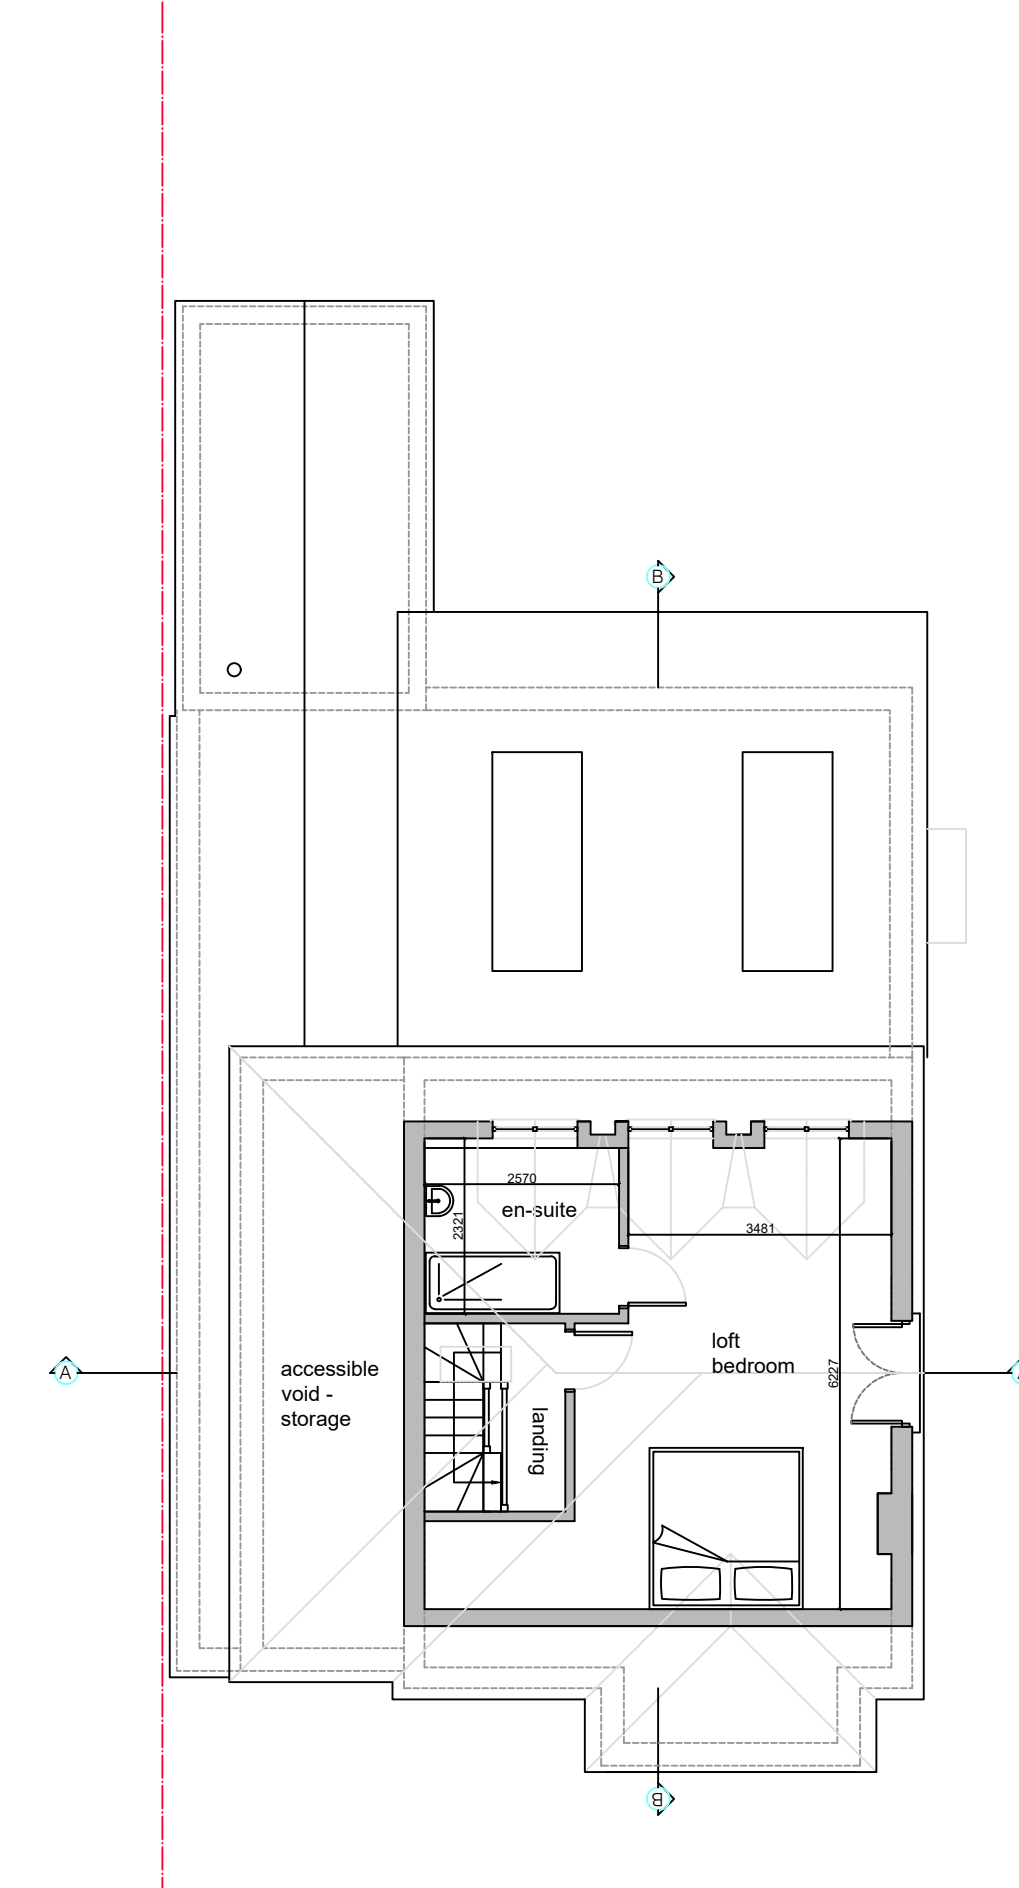

07 Proposed Second Floor Plan  
Scale 1:100

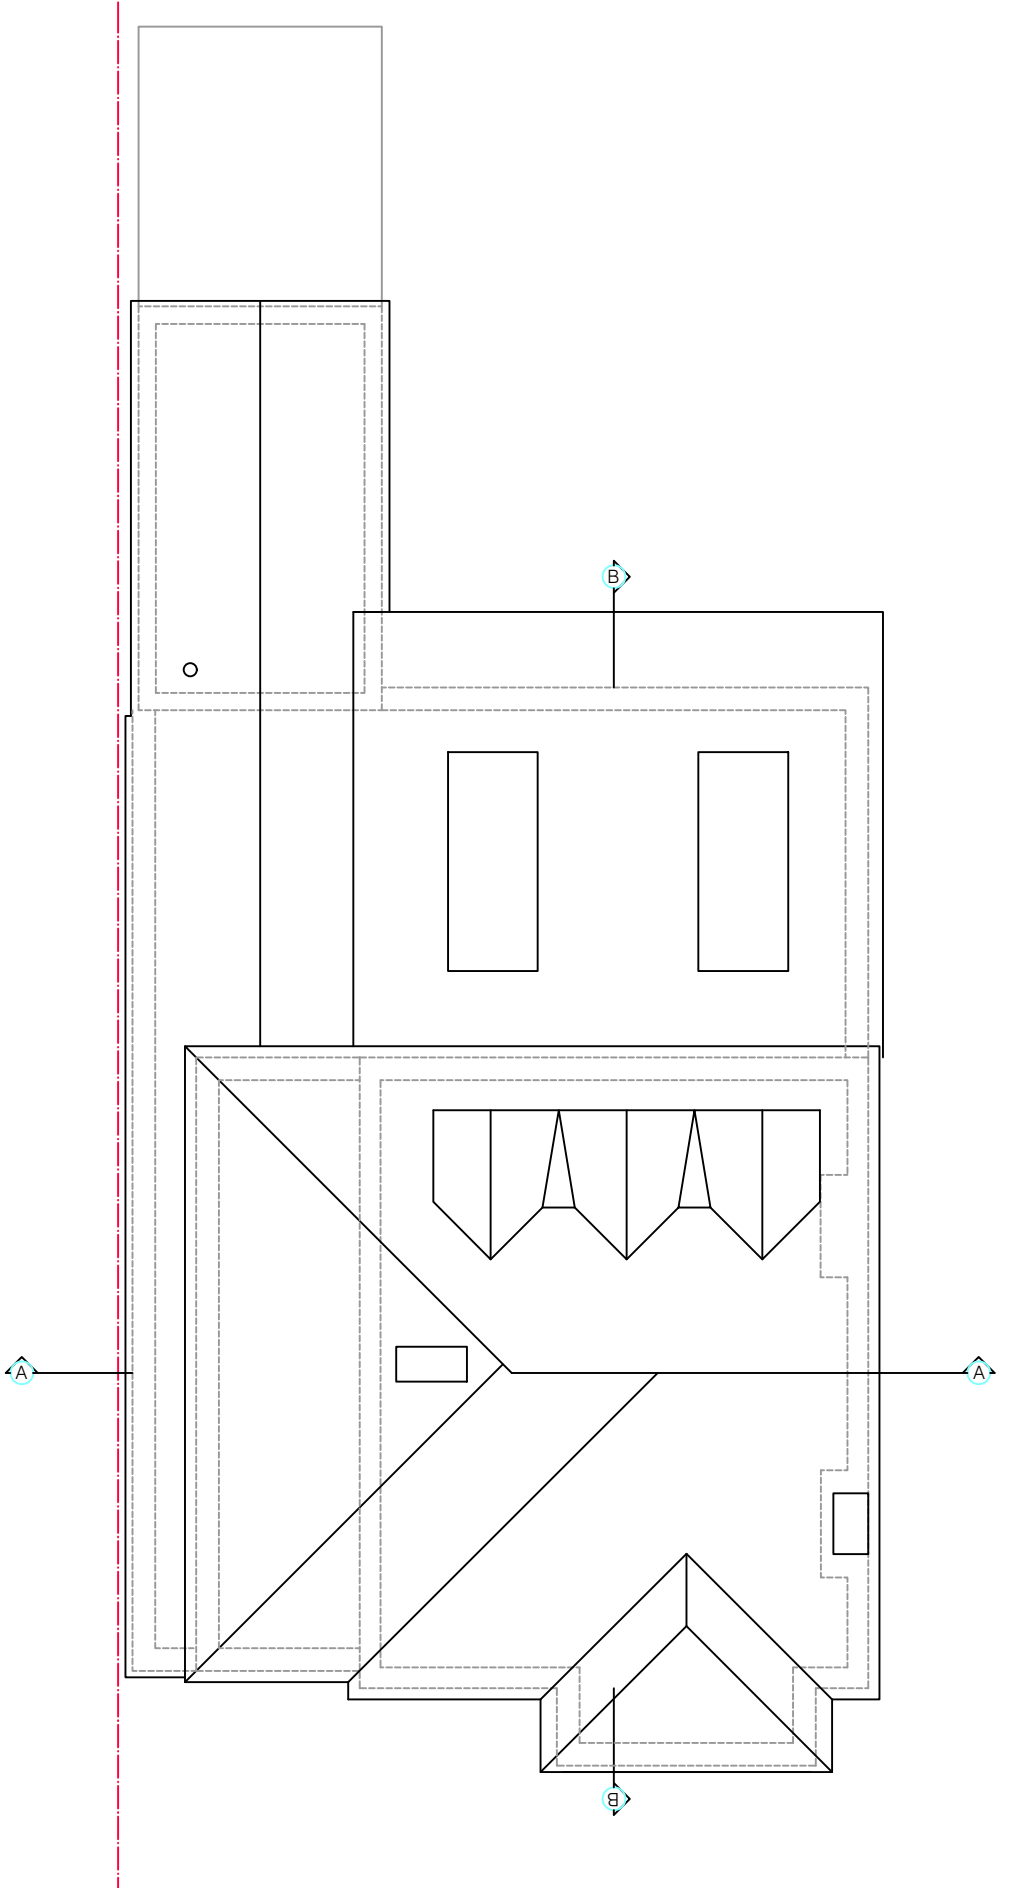

08 Proposed Roof Plan  
Scale 1:100



Notice  
The responsibility for setting-out of site and buildings rest solely with the contractors

Drawings to be read in conjunction with Structural Engineers drawings

Report immediately to JAT-Surv Ltd any apparent discrepancies

Rev	Date	Initial	Notes

Client  
**Burwood-Wilson**

Project  
**Cherry Trees, Lynsted Lane, Teynham, Kent, ME9 9RB**

Drawing Title  
**Proposed Floor Plans, Elevations and Site Location Plan**

Drawn	Paper Size	Scale	Date
RT	A1	1:100 & 1:1250	Jan 24
Project No.	Drawing No.	Rev	
23/0088	PL02	A	



Kent - London - South East  
(e) info@JAT-Surv.com  
(w) www.JAT-Surv.com  
(m) 07540 651867  
(t) 01795 536840