


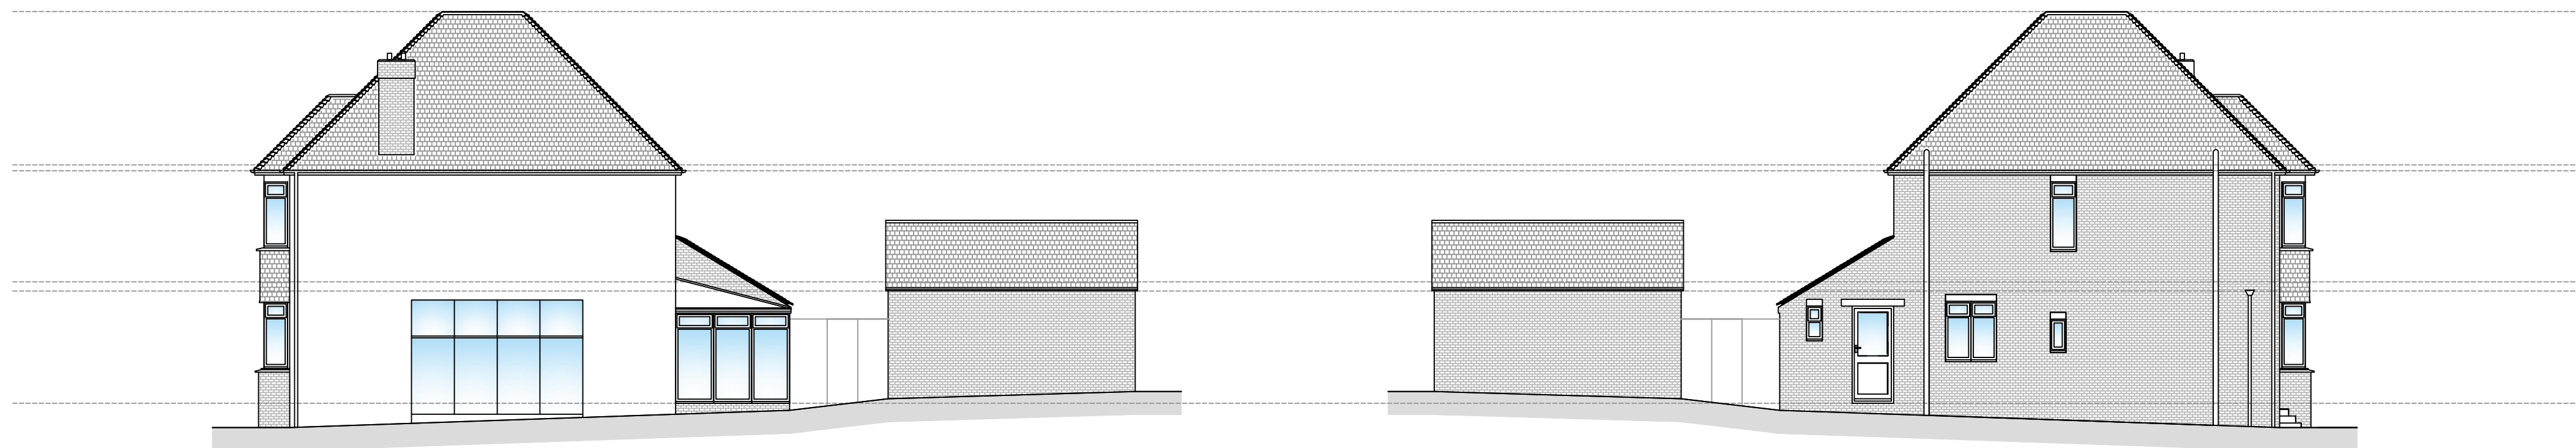


01 Existing NW Elevation
Scale 1:100

02 Existing SE Elevation
Scale 1:100





03 Existing SW Elevation
Scale 1:100


04 Existing NE Elevation
Scale 1:100

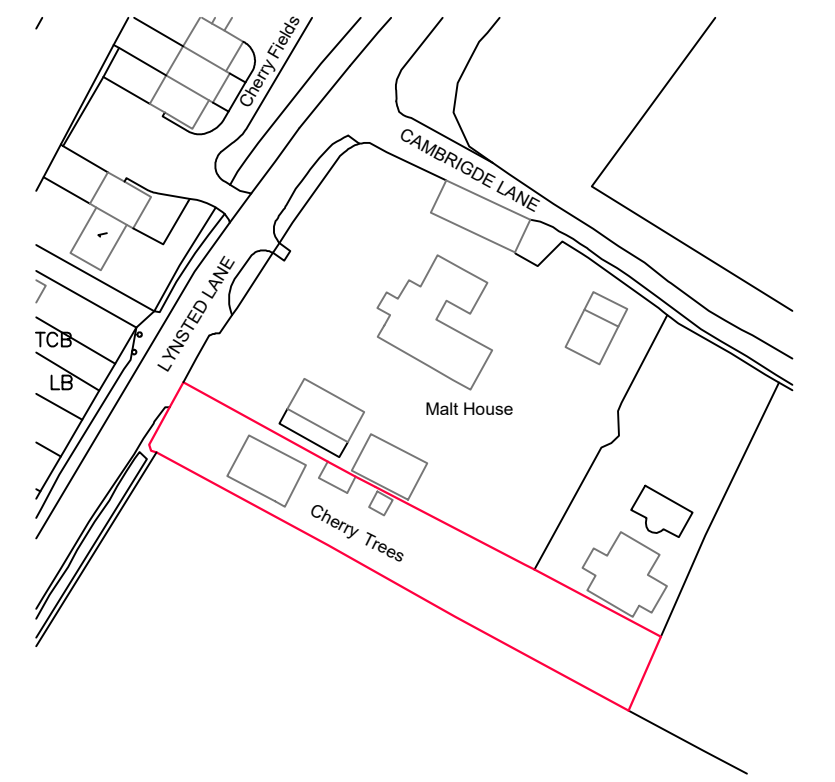


08 Site Location Plan
Scale 1:1250

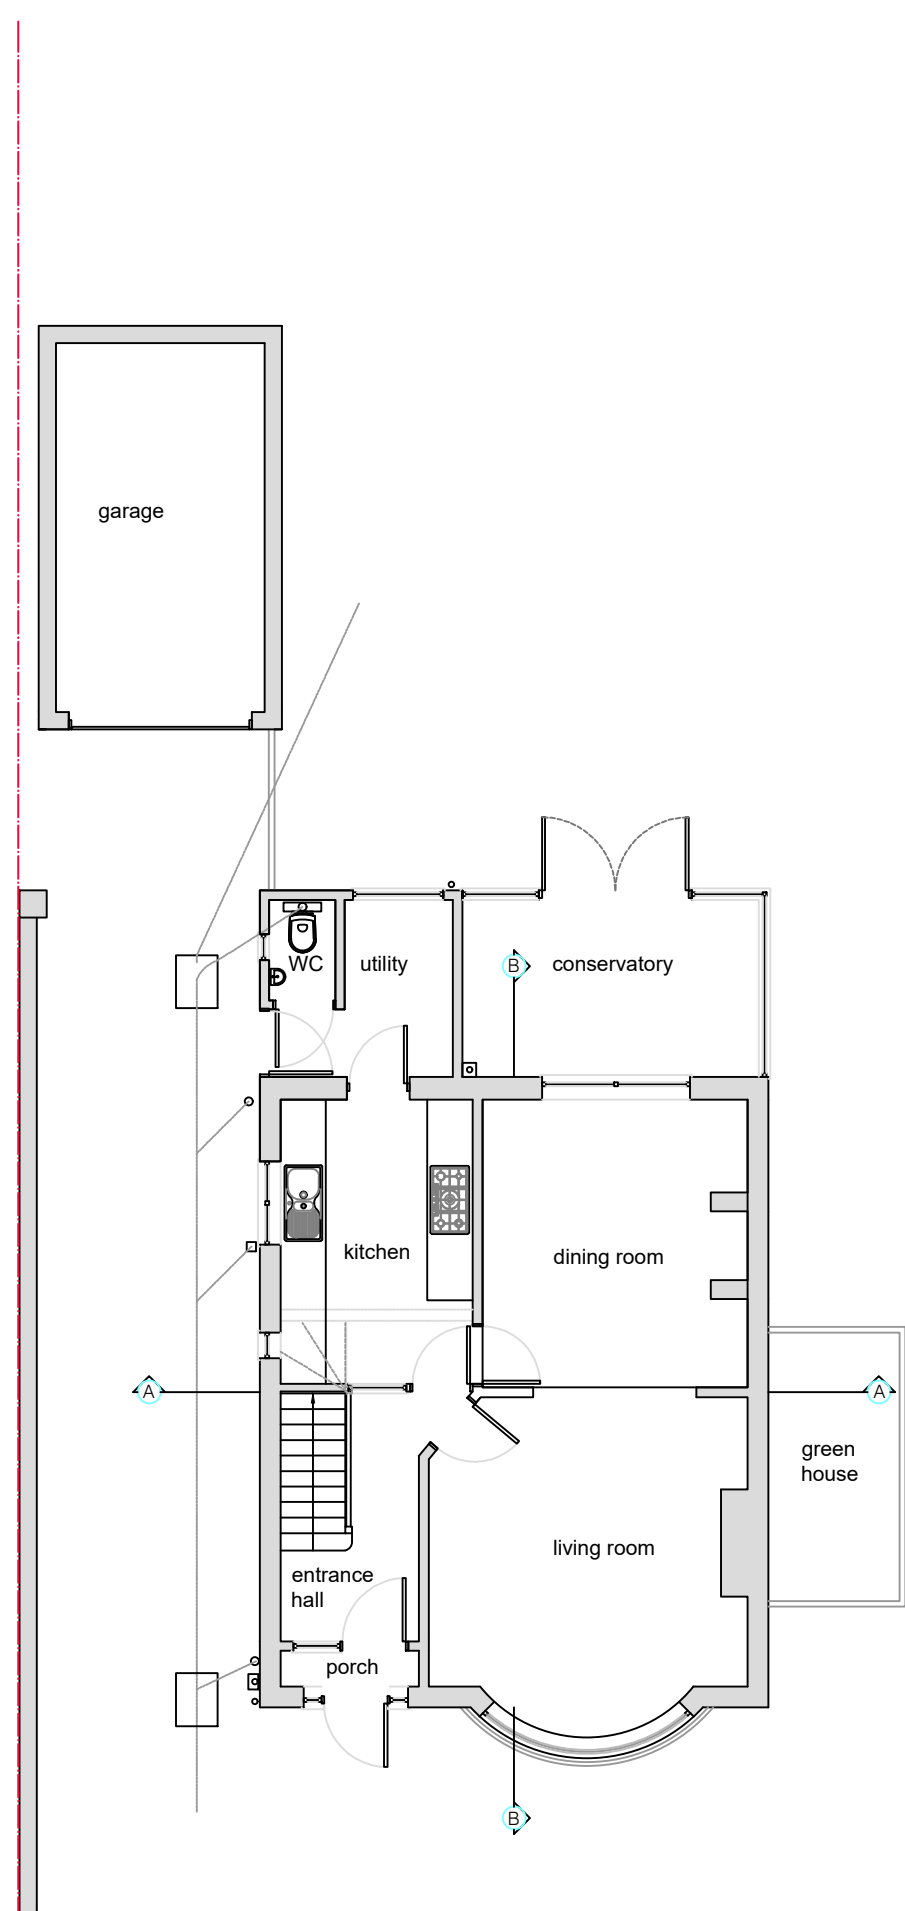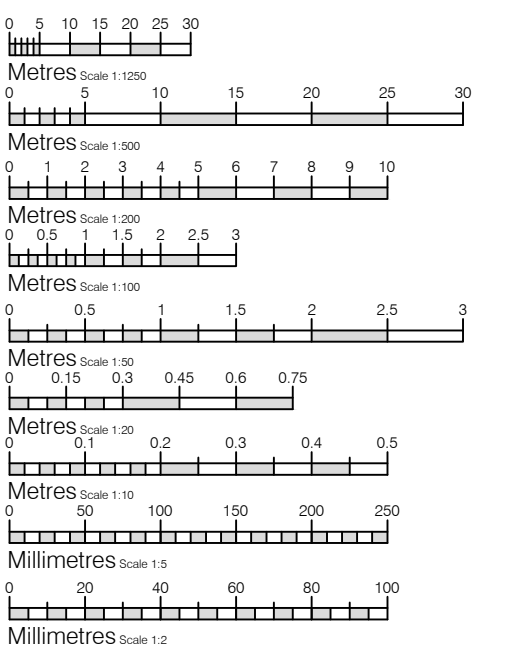

05 Existing Ground Floor Plan
Scale 1:100

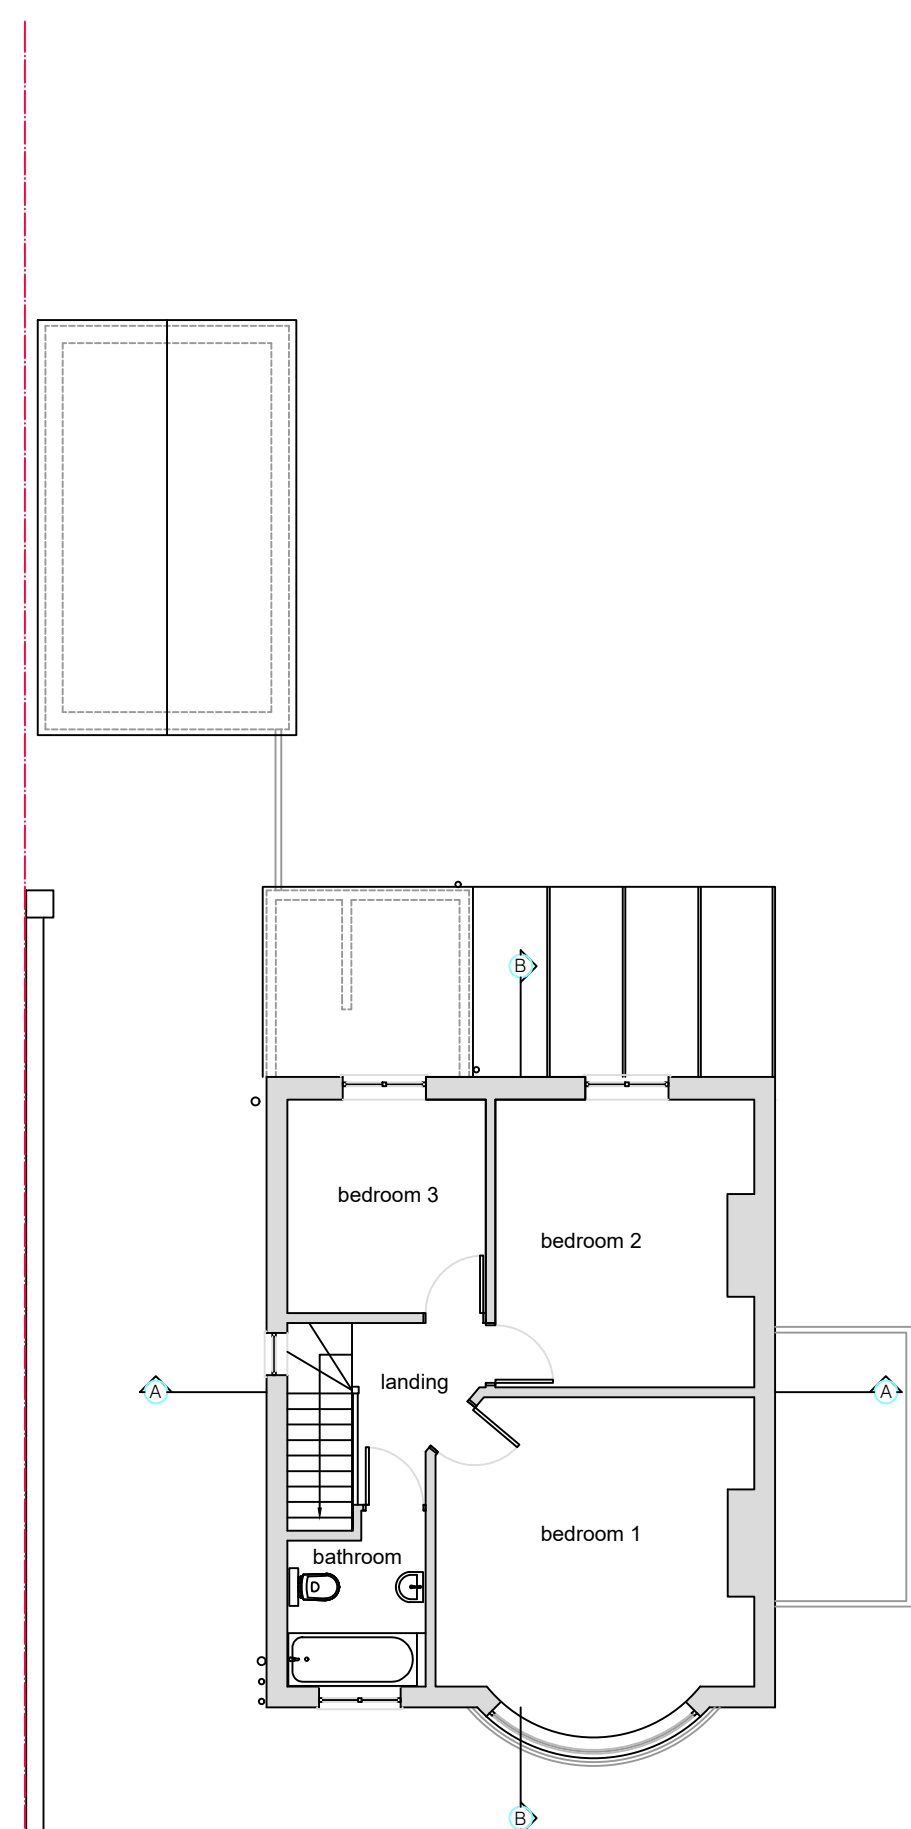

06 Existing First Floor Plan
Scale 1:100

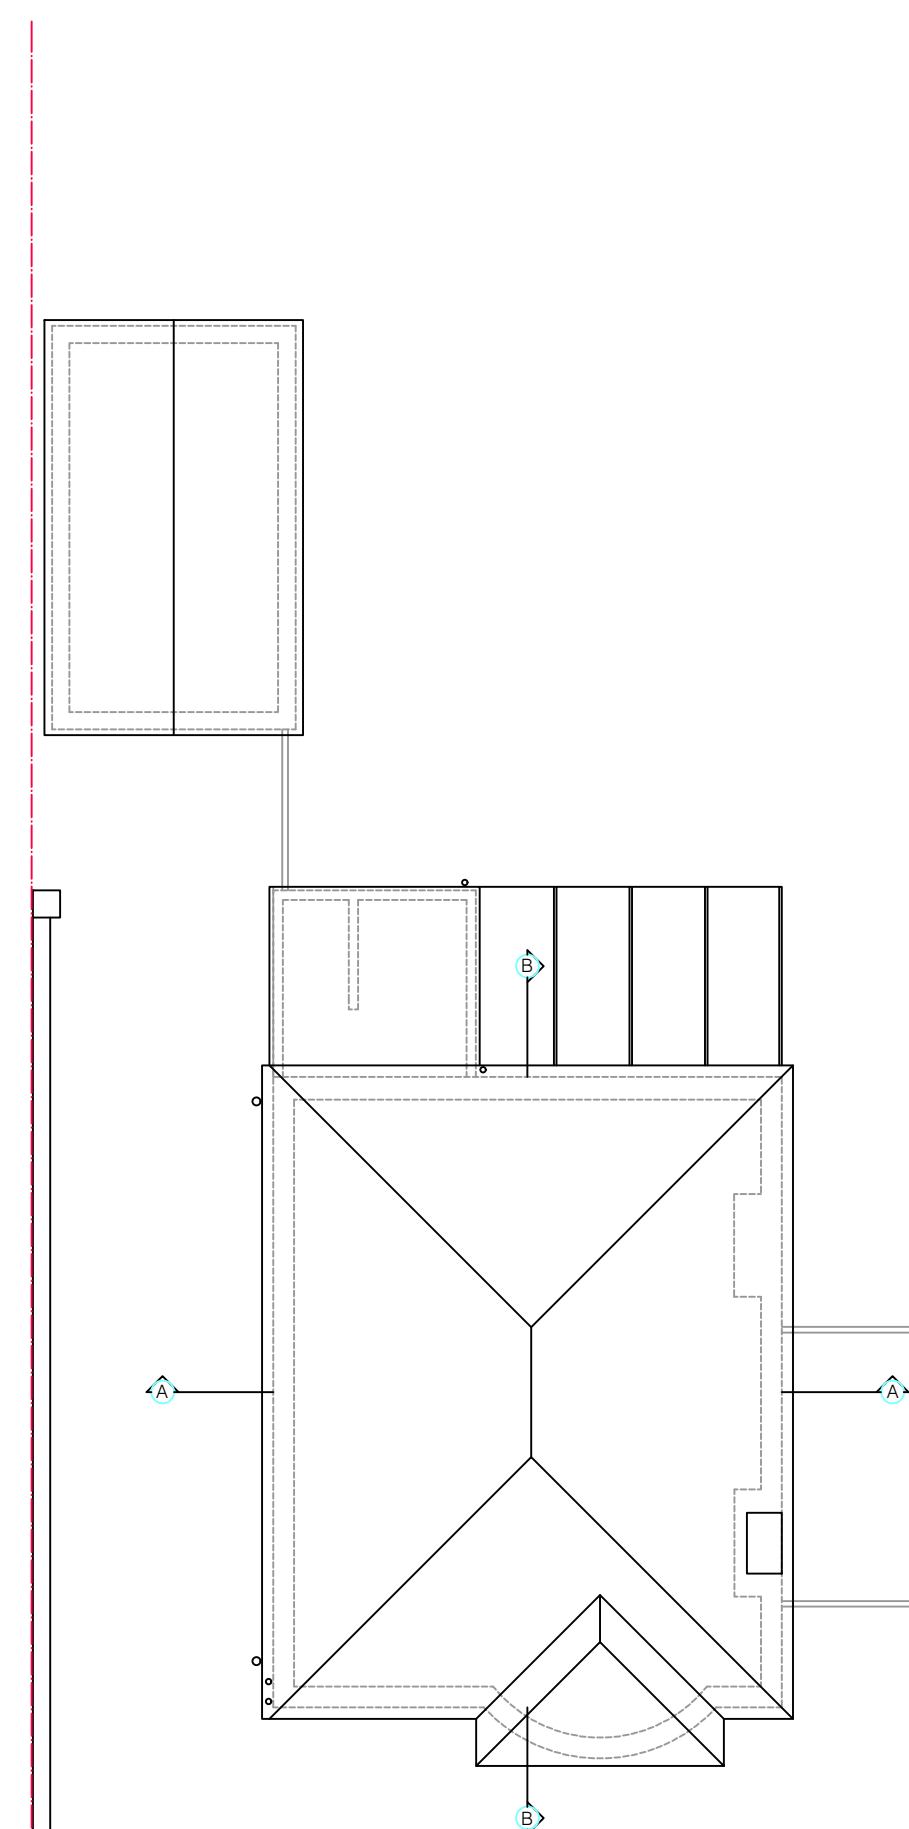

07 Existing Roof Plan
Scale 1:100



Notice
The responsibility for setting-out of site and buildings rest solely with the contractors
Drawings to be read in conjunction with Structural Engineers drawings
Report immediately to JAT-Surv Ltd any apparent discrepancies

Rev Date Initial Notes

Client

Burwood-Wilson

Project

**Cherry Trees, Lynsted Lane,
Teynham, Kent, ME9 9RB**

Drawing Title
**Existing Floor Plans, Elevations and
Site Location Plan**

Drawn	Paper Size	Scale	Date
RT	A1	1:100 & 1:1250	Jan 24
Project No.	Drawing No.	Rev	
23/0088	PL01	A	

JAT-Surv
Architectural Services
& Building Surveying

Kent - London - South East
(e) info@JAT-Surv.com
(w) www.JAT-Surv.com
(m) 07540 651867
(t) 01795 536840