



**Existing Rear Elevation**

Scale 1:100 @ A3.

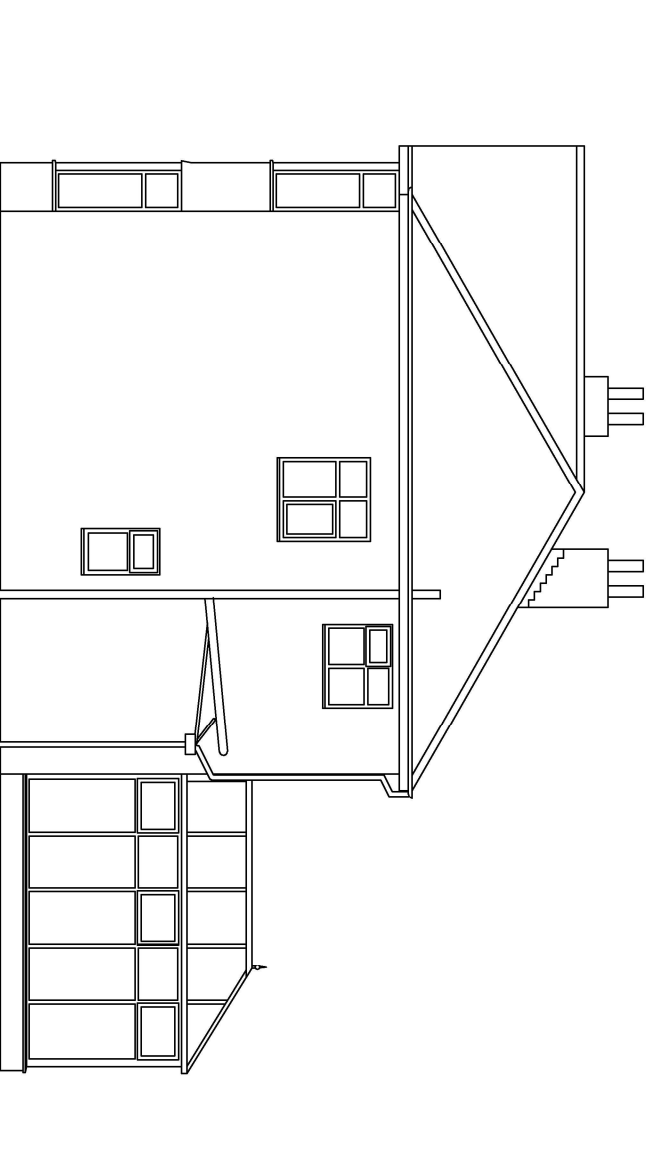


**Existing West Gable Elevation**

Scale 1:100 @ A3.

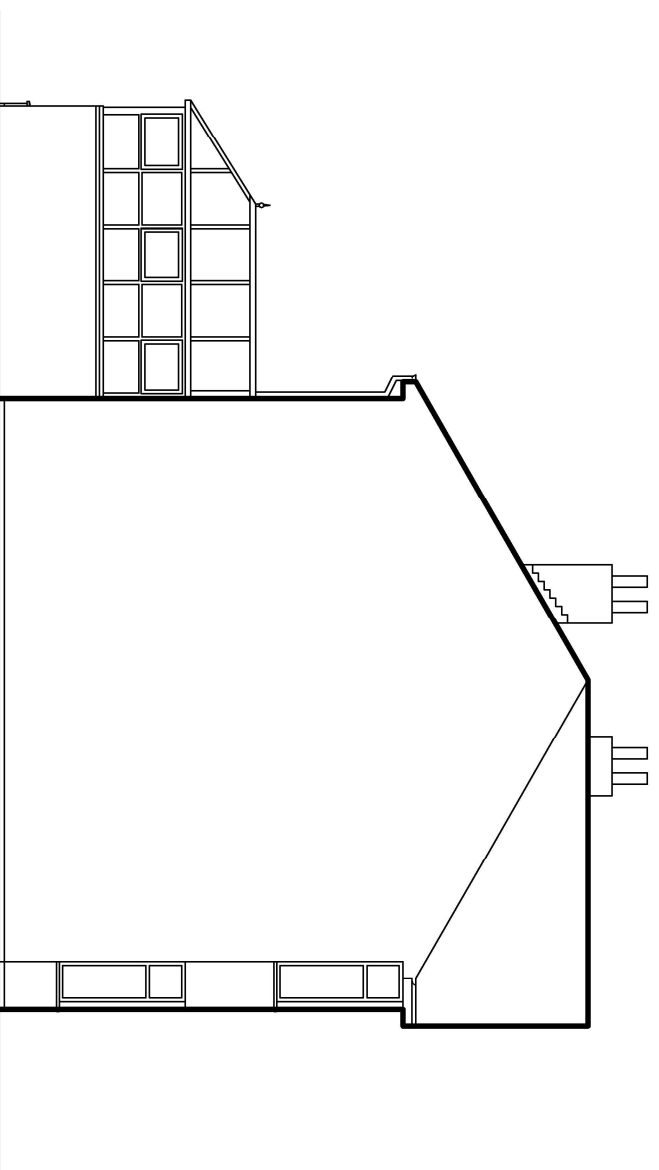

**Existing East Gable Elevation**

Scale 1:100 @ A3.

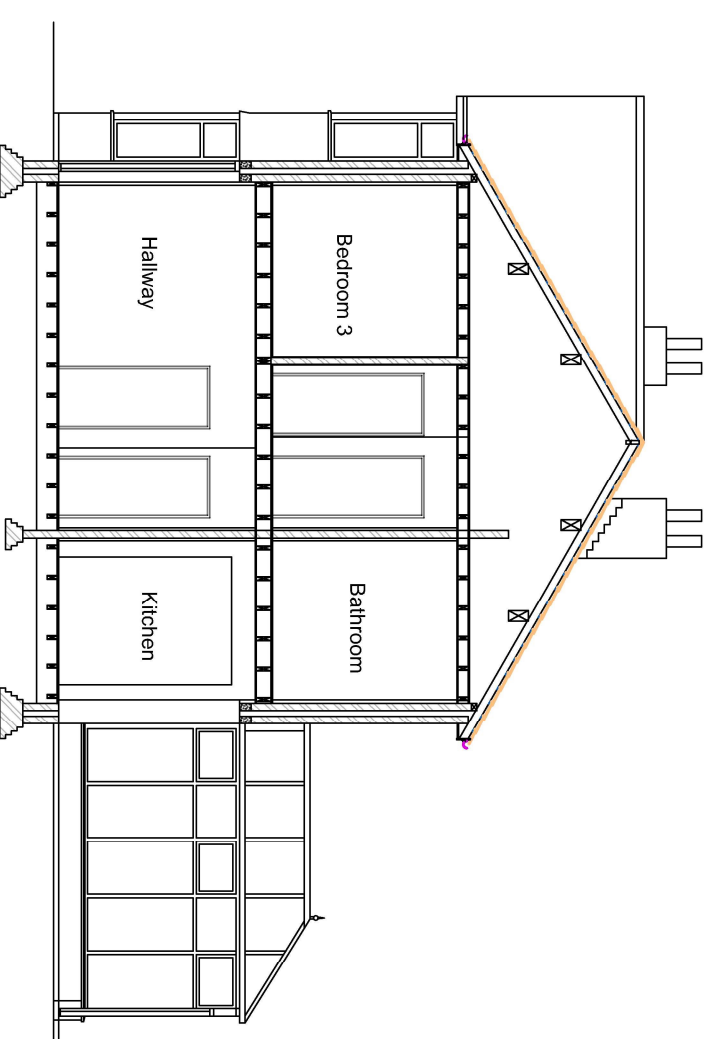

**Existing Sectional Elevation AA**

Scale 1:100 @ A3.

CLIENT: Mr & Mrs Broadstock

REF: -

PROJECT NO: DT2023/01

DATE: Jan 2023

CAD DWG FILE: 77 Sandon Road

DRAWN BY: David Taylor

CHK'D BY: -

Project Two storey extension.

Address

77 Sandon Road  
Birkdale, Southport  
Merseyside, PR8 4QD

Drawing

DT2023/01-E102

Scale

1:100

Revisions

