



GENERAL NOTES
 1. DO NOT SCALE THIS DRAWING. IF IN DOUBT ASK. ALL DIMENSIONS ARE IN MILLIMETRES UNLESS NOTED OTHERWISE. ALL DIMENSIONS TO EXISTING ELEMENTS ARE TO BE CHECKED AND CONFIRMED ON SITE BY CONTRACTOR.

NOTES

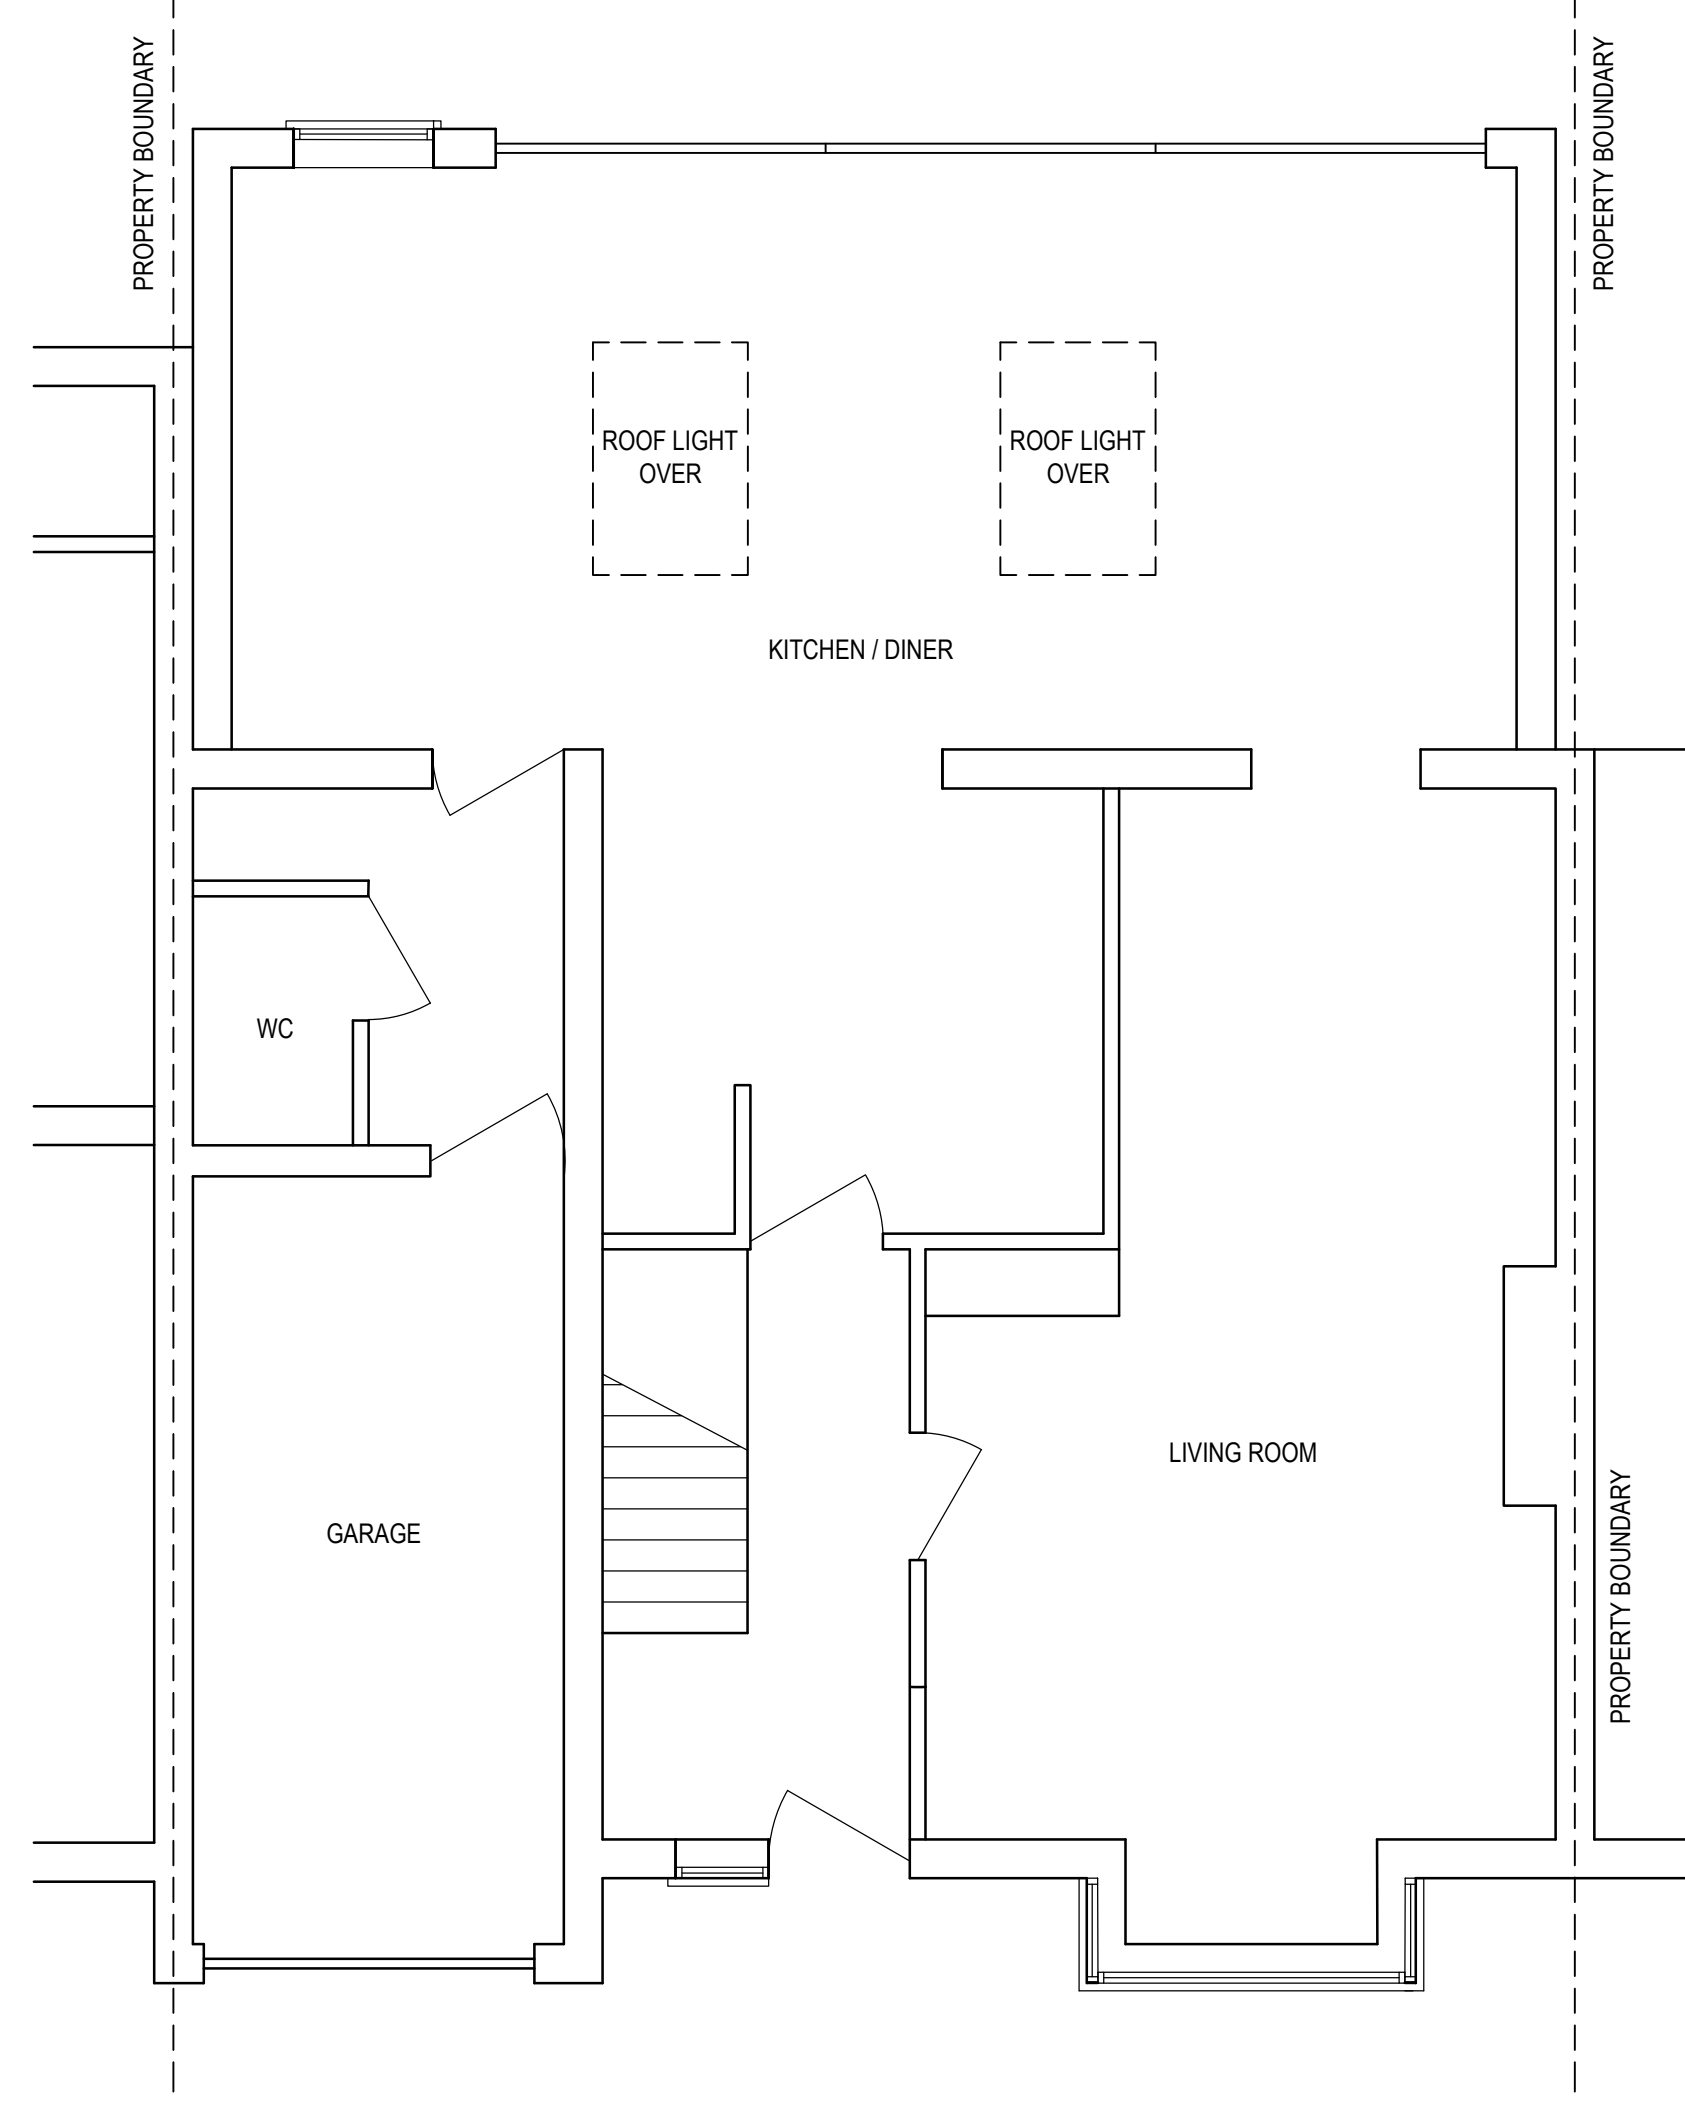


PROPOSED GROUND FLOOR PLAN

SCALE 1:50

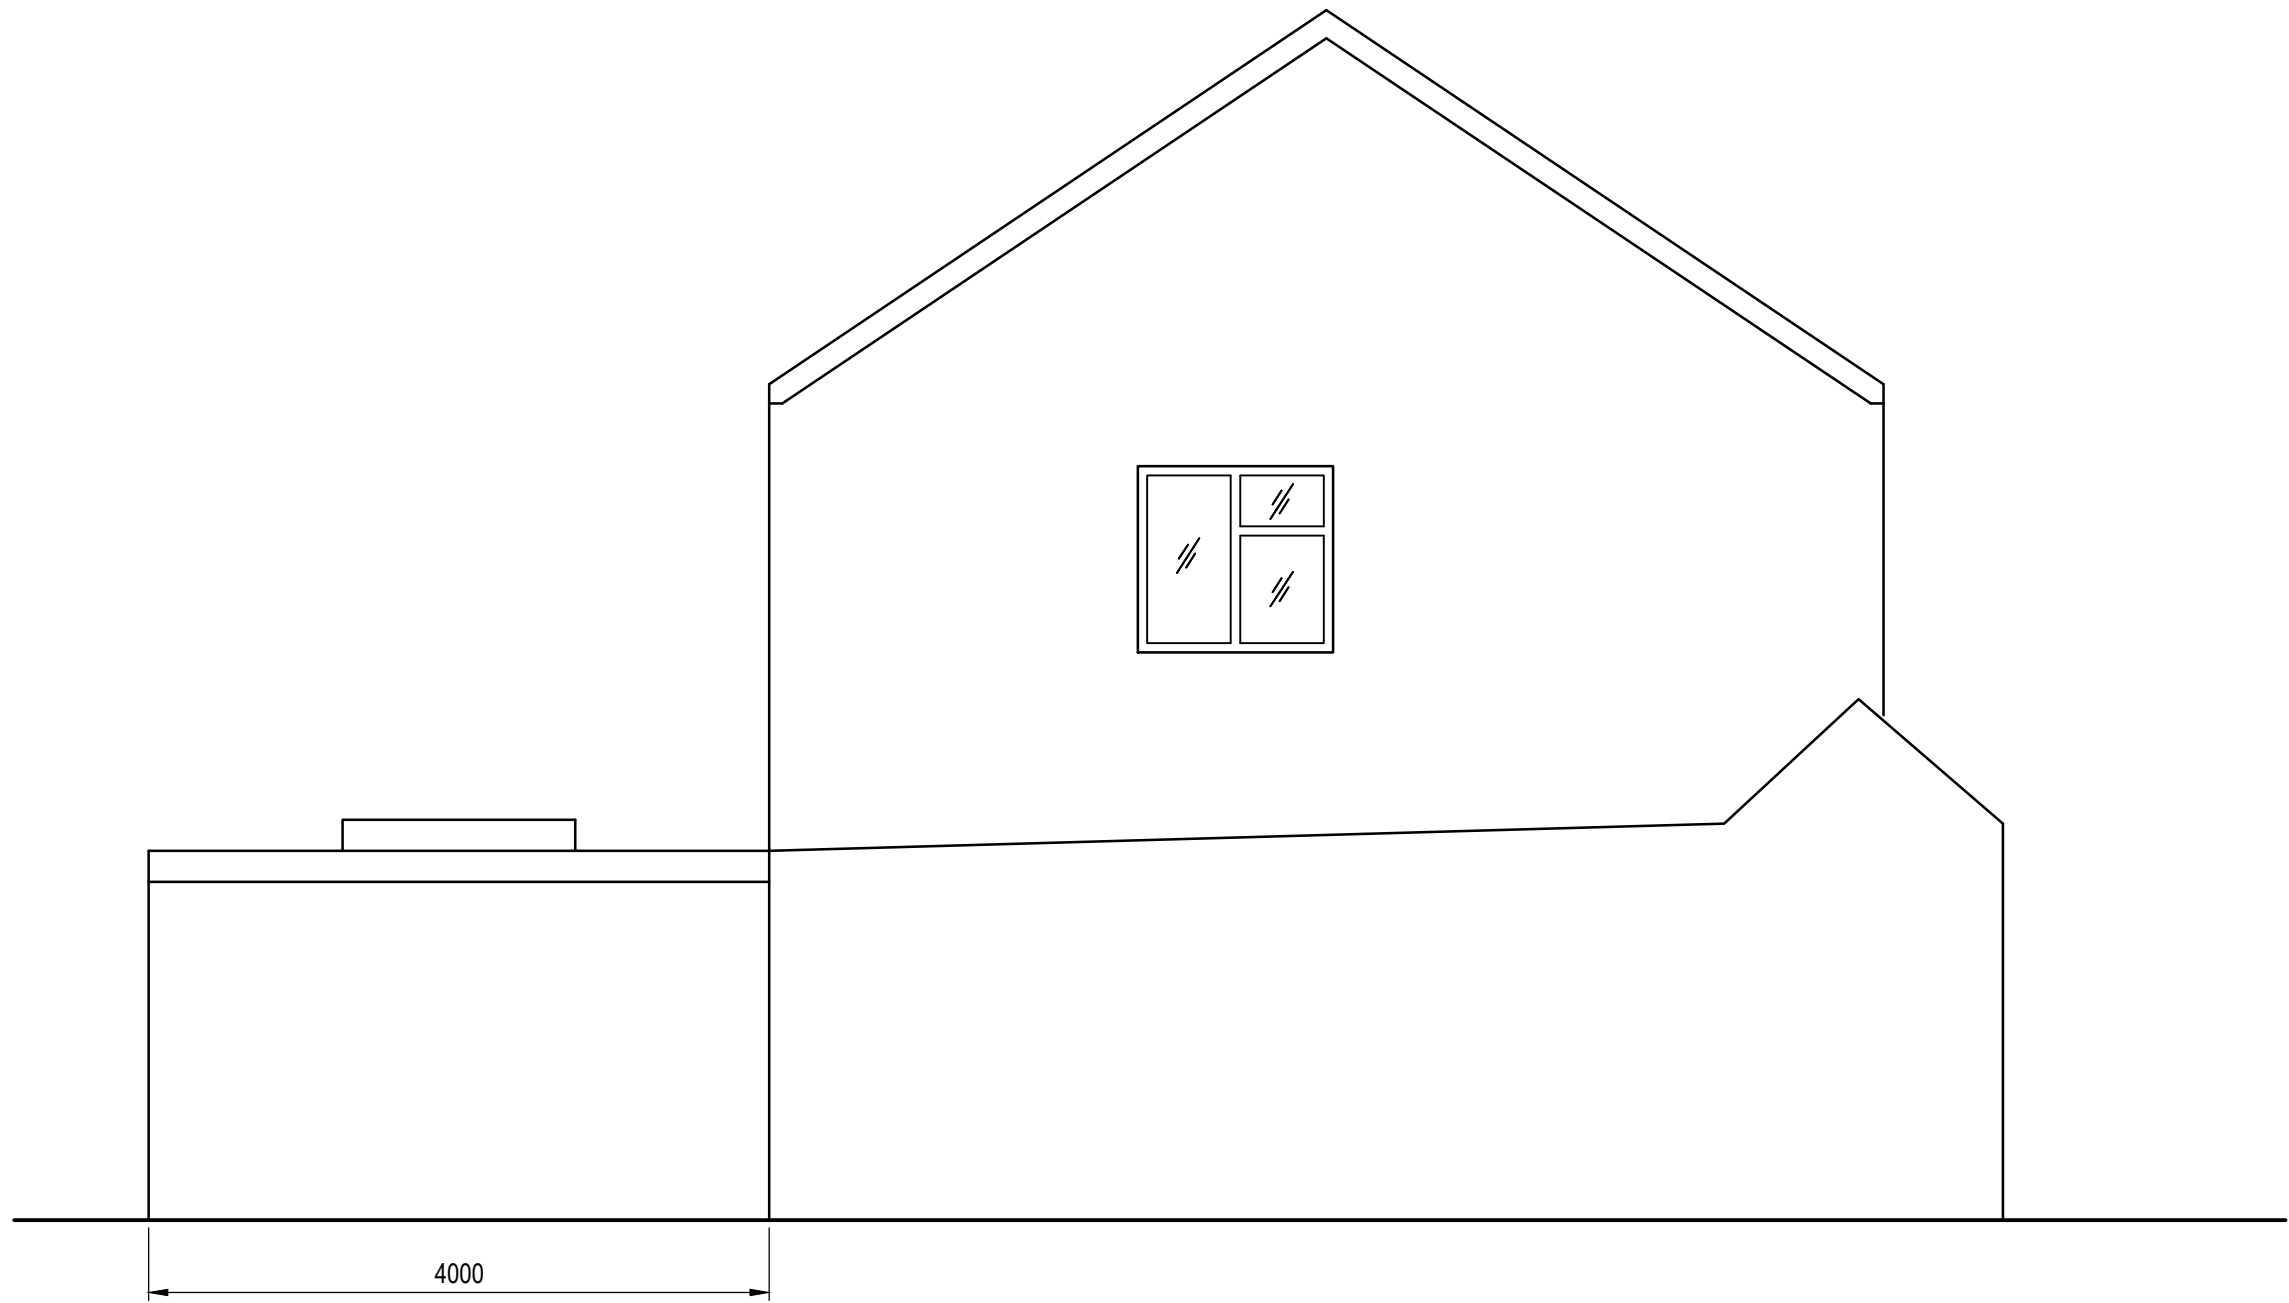


PROPOSED SIDE ELEVATION

SCALE 1:50

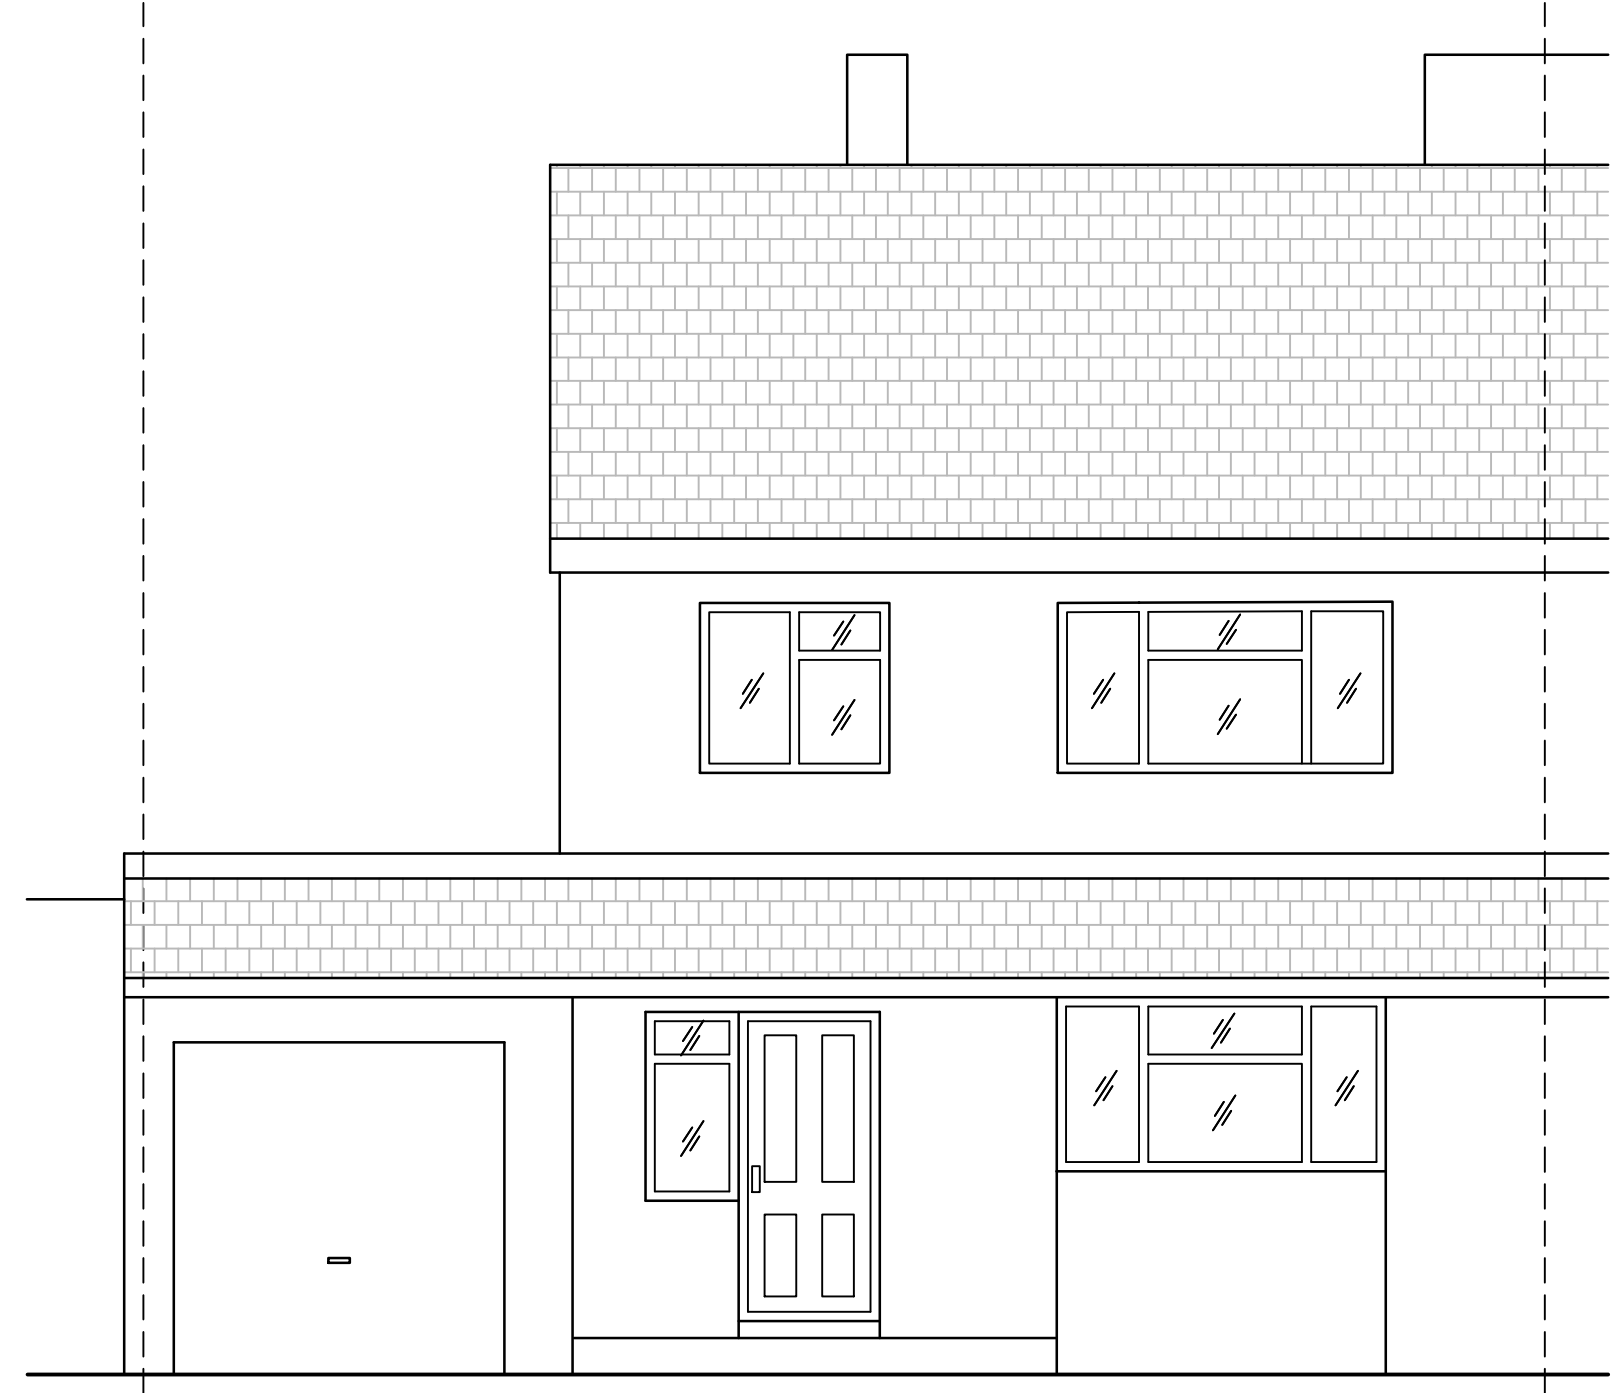


PROPOSED FRONT ELEVATION

SCALE 1:50

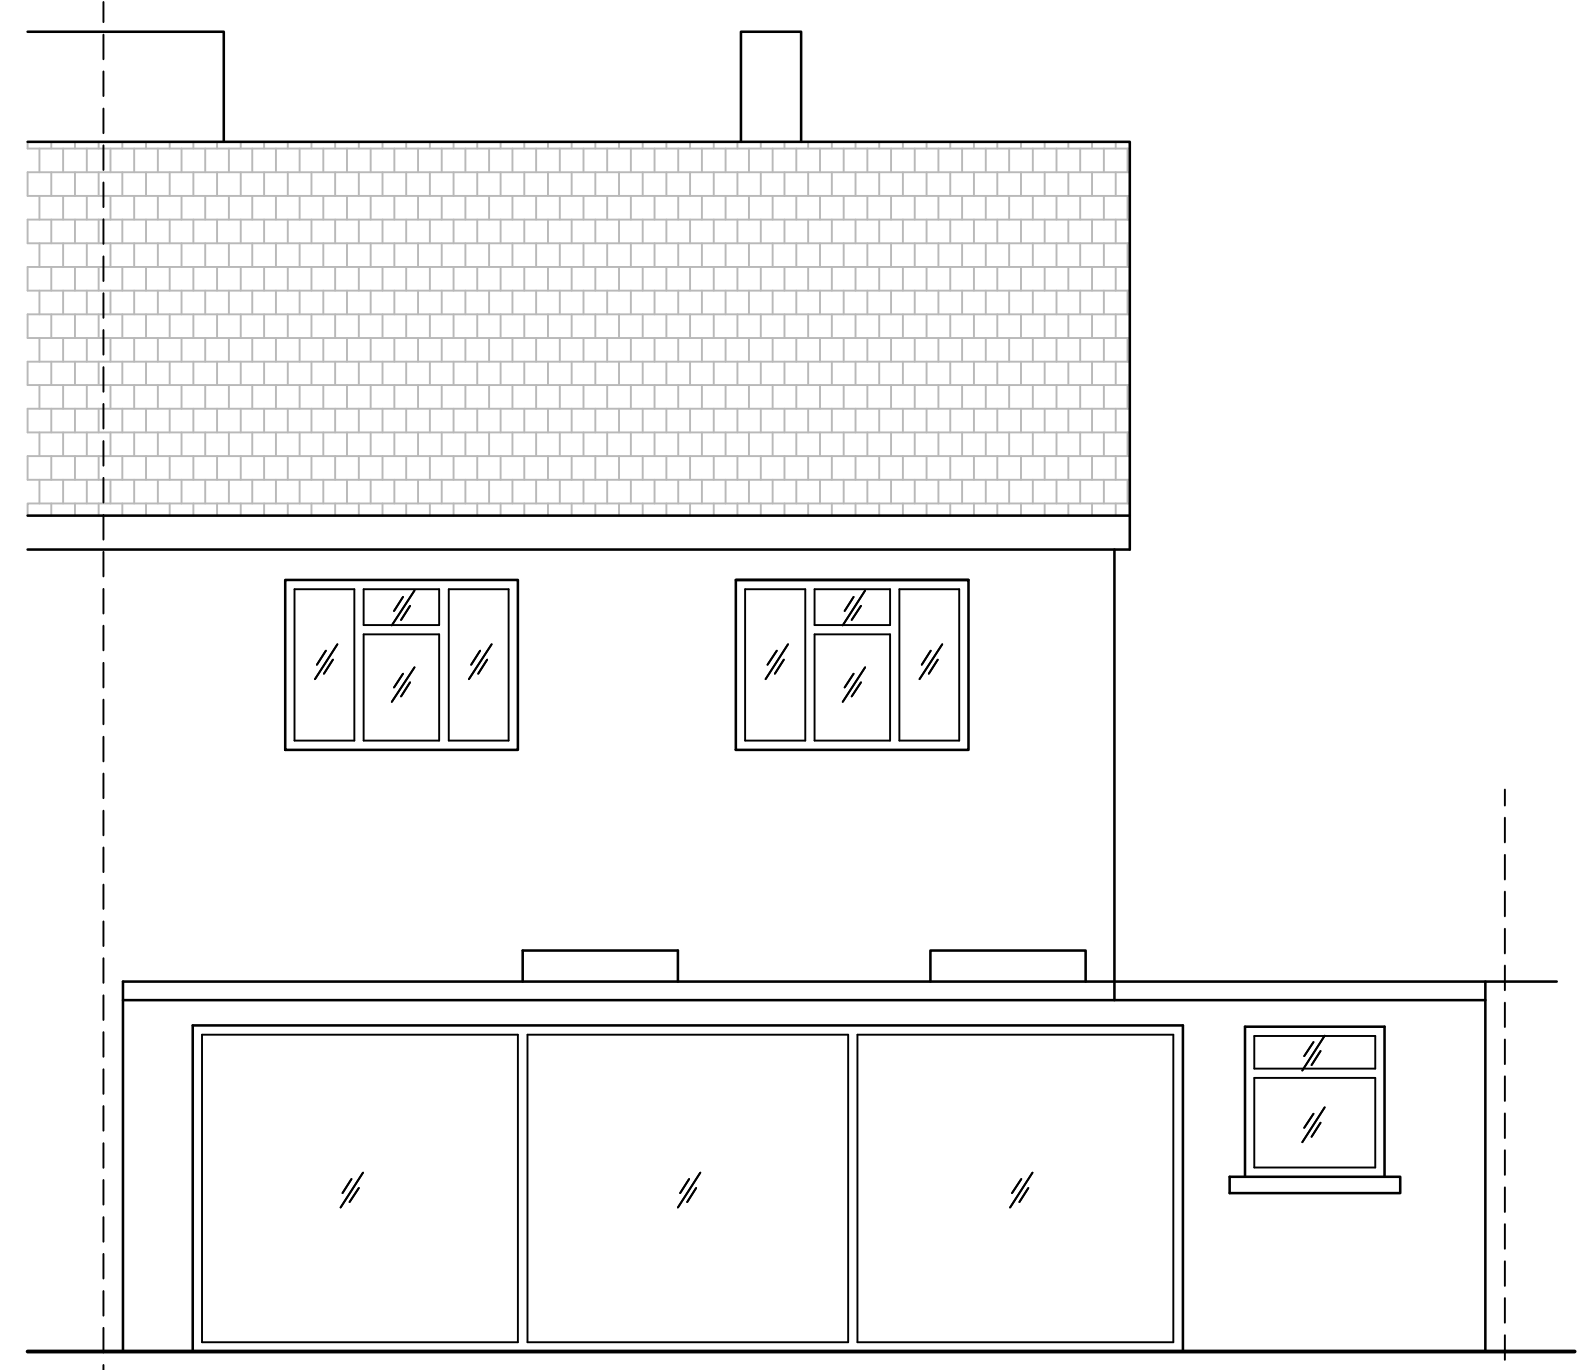

PROPOSED REAR ELEVATION

SCALE 1:50

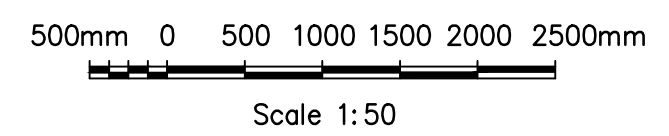

A	JAN 2024	ISSUED FOR PLANNING	RF	ME
Rev.	Date	Revision	By	Chk

PLANNING

Client
 MARK EARL

Project
 35 CLEVES ROAD
 KEMSING SEVENOAKS TN15 6RX

Drawing Title
 PROPOSED REAR EXTENSION
 PROPOSED
 GENERAL ARRANGEMENT SHEET 1

Drawn by	Checked by	Scale @ A1
RF	ME	AS SHOWN

Drawing No.	Revision
231221/002	A