


FRONT ELEVATION  
(Elevation 'A' on Block Plan)

window W1 & door D1 to be removed,  
existing opening to be reduced

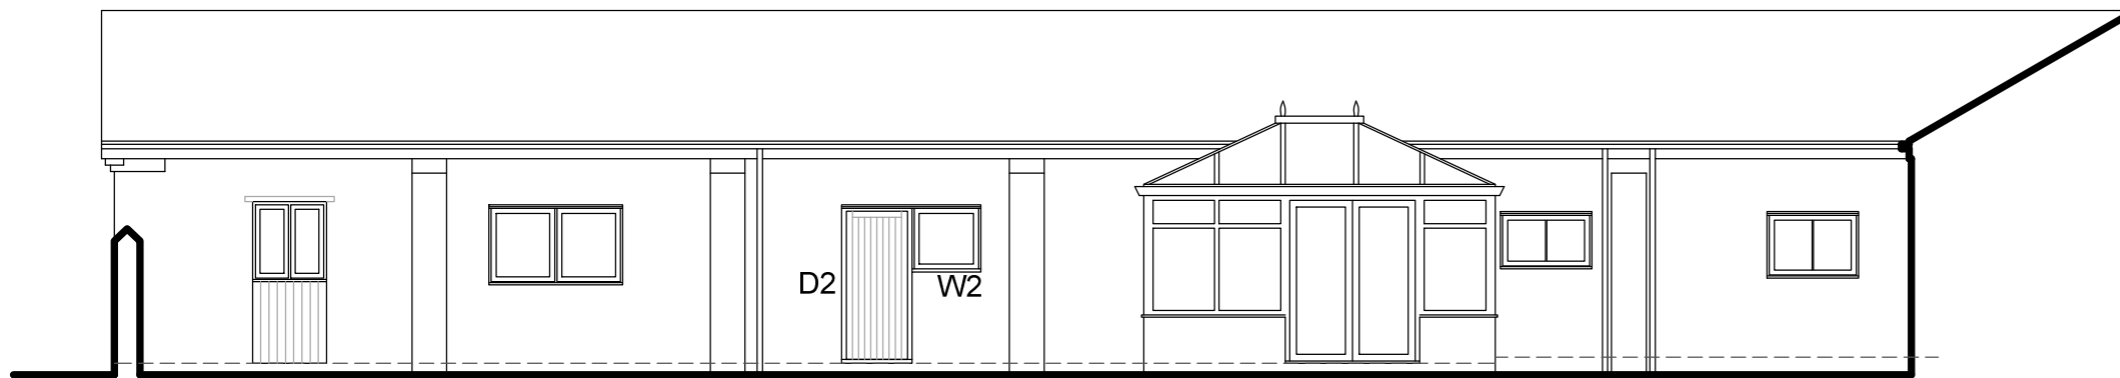

REAR ELEVATION  
(Elevation 'B' on Block Plan)

window W2 & door D2 to be removed,  
existing opening to be enlarged



[www.heeleysarchitects.co.uk](http://www.heeleysarchitects.co.uk)

**Client**  
Ms V Nixon

**Project**  
The Saddlery  
Hall Farm  
Hadnall

**Existing**  
Elevations 1:100

**Date** 30-01-24

**Drawing No.** 2321 - 1