



GENERAL NOTES:


1. DO NOT SCALE OFF THIS DRAWING
2. ALWAYS USE FIGURED DIMENSIONS
3. ANY DISCREPANCIES BETWEEN EXISTING & PROPOSED WORKS TO BE RECORDED
4. THIS DRAWING HAS BEEN CREATED ON COMPUTER AND SHOULD NOT BE ALTERED BY HAND
5. CONTRACTOR TO VERIFY ALL DIMENSIONS AND LEVELS ON SITE BEFORE ORDERING MATERIALS OR COMMENCING WORK.

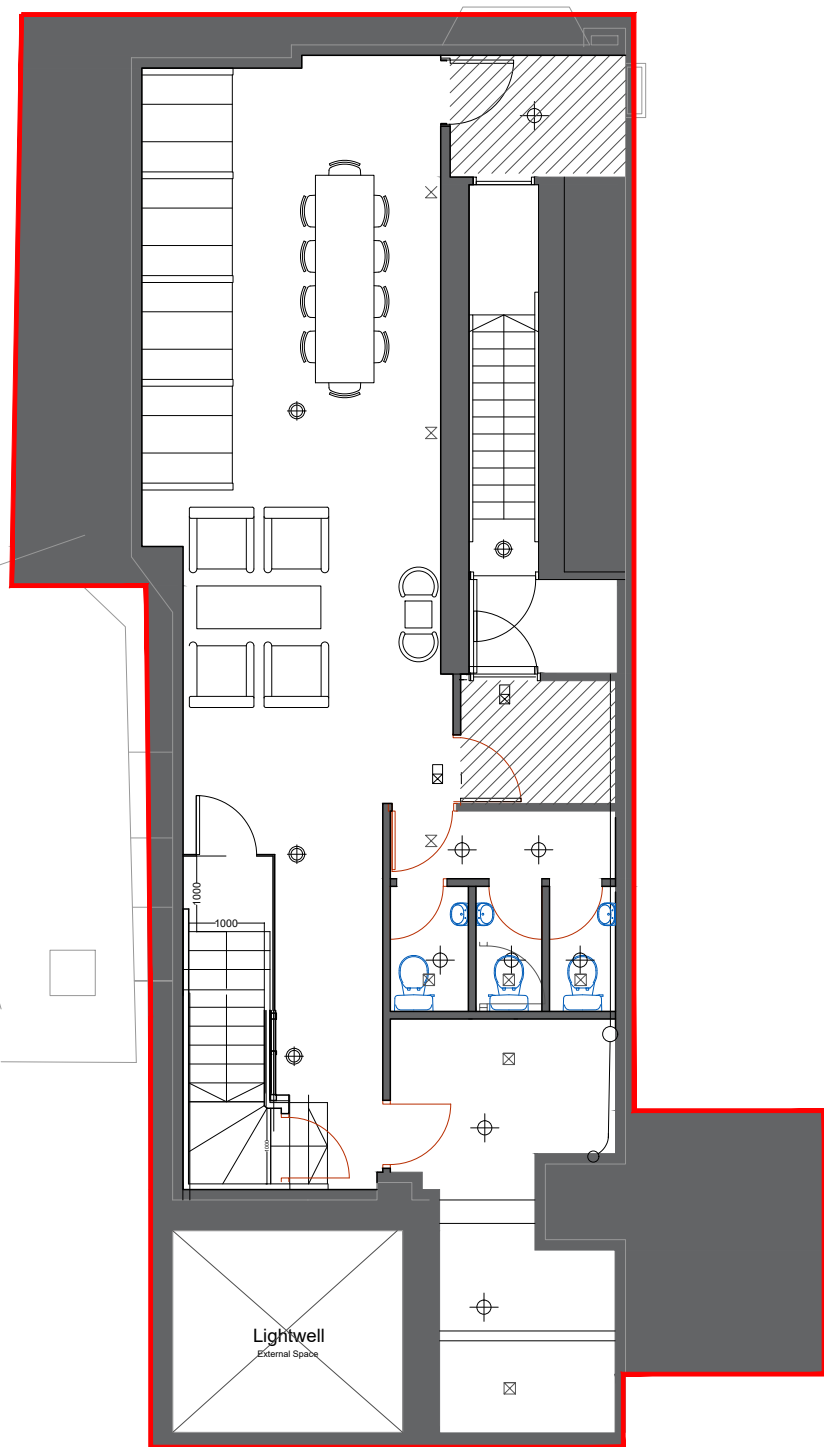

BASEMENT FLOOR PLAN

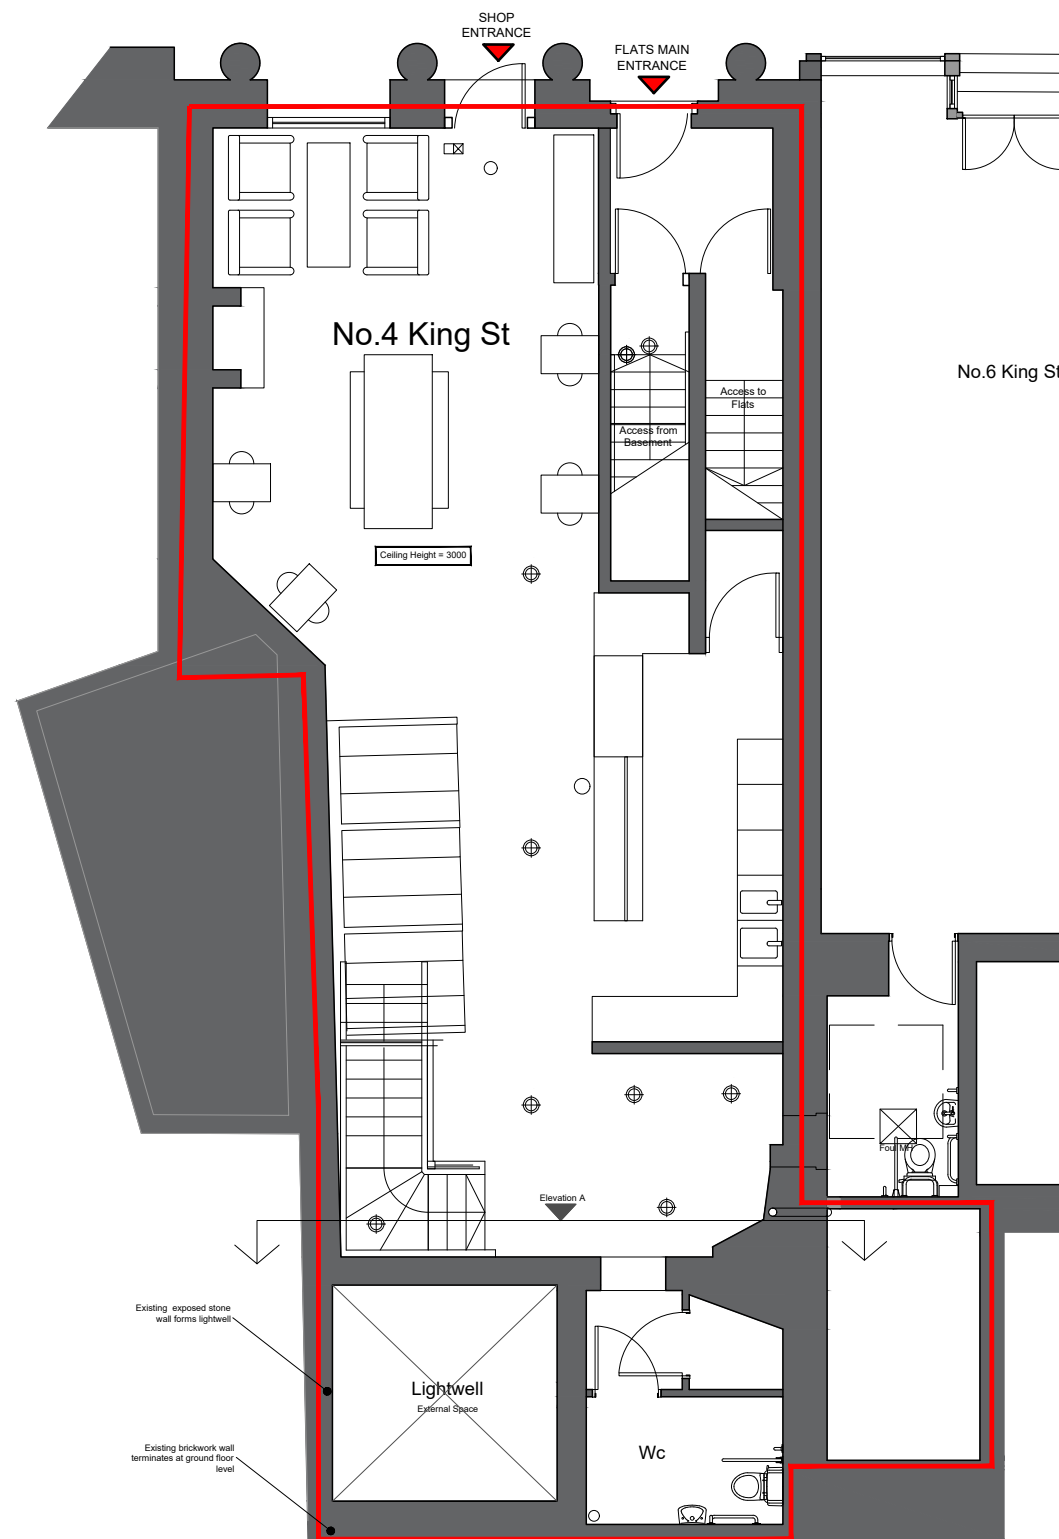

GROUND FLOOR PLAN
(Scale 1:100@A3)

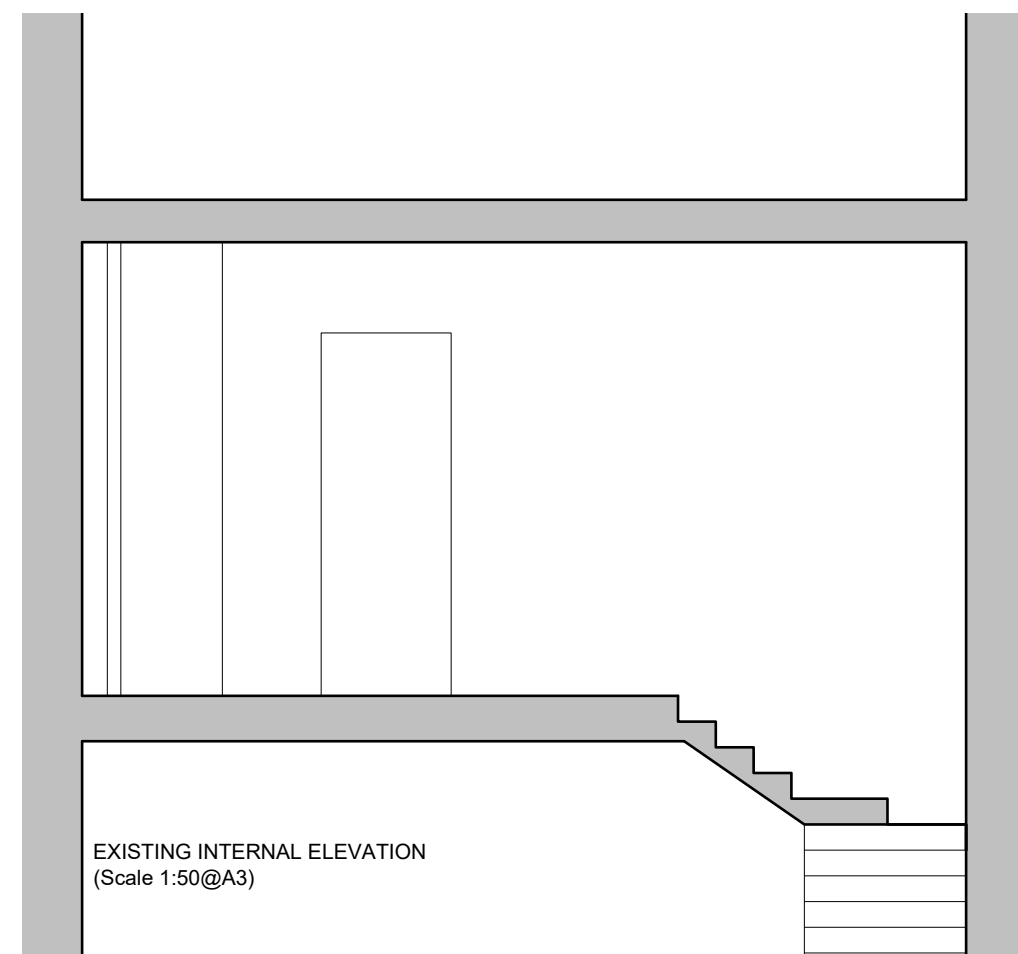

EXISTING INTERNAL ELEVATION
(Scale 1:50@A3)

MR D. MACDONALD

INTERNAL ALTERATIONS TO FORM ZEN GARDEN
THE BURGH COFFEE
4 KING STREET, STIRLING

EXISTING FLOOR PLANS & INTERNAL ELEVATION

| | | | |
|--------------|----------|--------|----------|
| scale | date | drawn: | status: |
| 1:100 / 1:50 | 29.06.23 | - | EXISTING |
| proj no. | Dwg no. | REV | |
| - | 200 | - | |