



BLOCK PLAN

SCALE 1:200

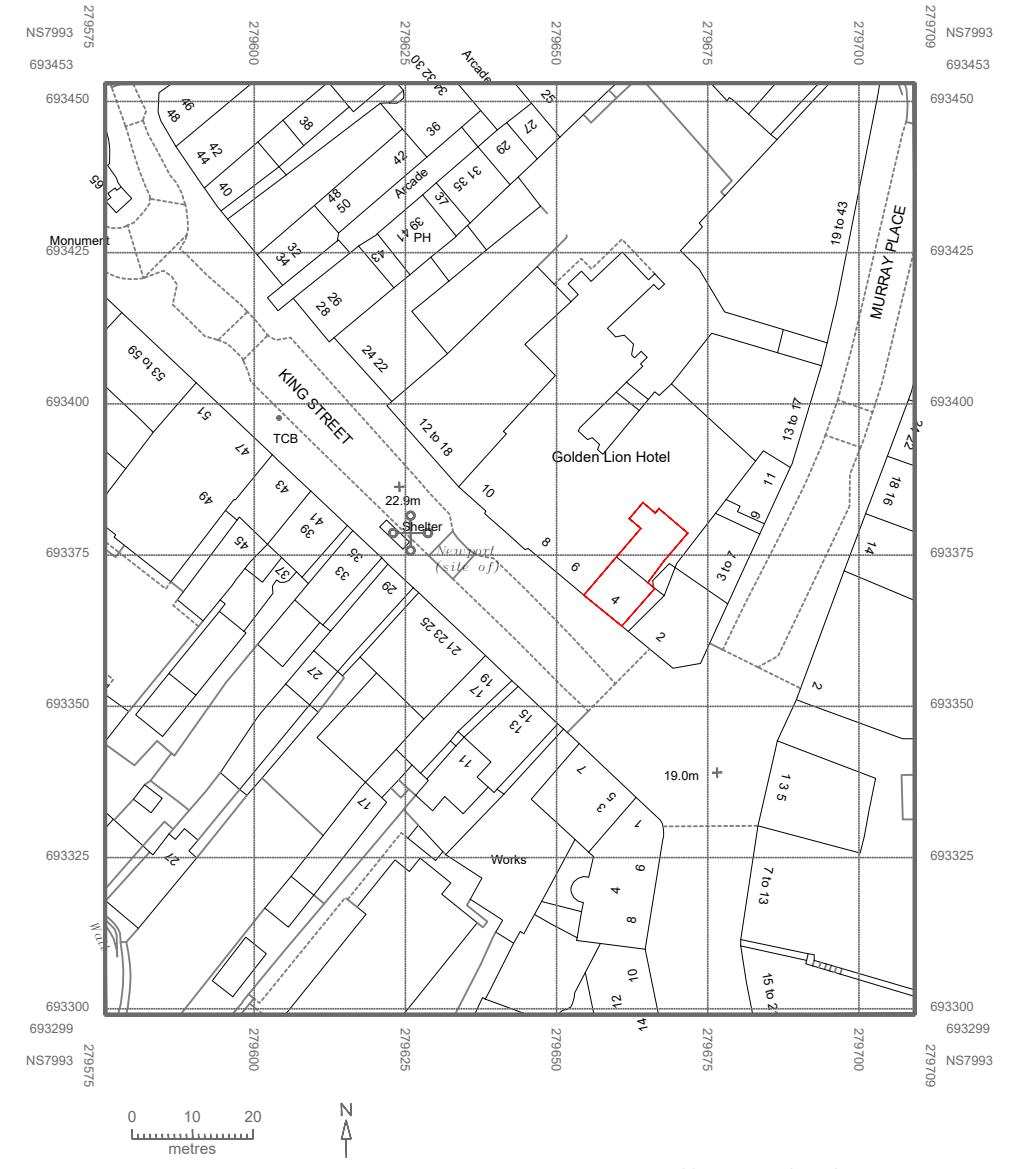

LOCATION PLAN

SCALE 1:1250

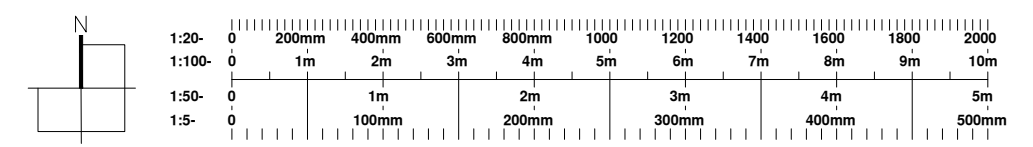

MR D. MACDONALD

INTERNAL ALTERATIONS TO FORM ZEN GARDEN
THE BURGH COFFEE
4 KING STREET, STIRLING

LOCATION & SITE PLANS

scale	date	drawn:	status:
AS NOTED @ A3	29.06.23	-	EXISTING
proj no.		Dwg no.	REV
-		100	-