



**GENERAL NOTES:**


1. DO NOT SCALE OFF THIS DRAWING
2. ALWAYS USE FIGURED DIMENSIONS
3. ANY DISCREPANCIES BETWEEN EXISTING & PROPOSED WORKS TO BE RECORDED
4. THIS DRAWING HAS BEEN CREATED ON COMPUTER AND SHOULD NOT BE ALTERED BY HAND
5. CONTRACTOR TO VERIFY ALL DIMENSIONS AND LEVELS ON SITE BEFORE ORDERING MATERIALS OR COMMENCING WORK.

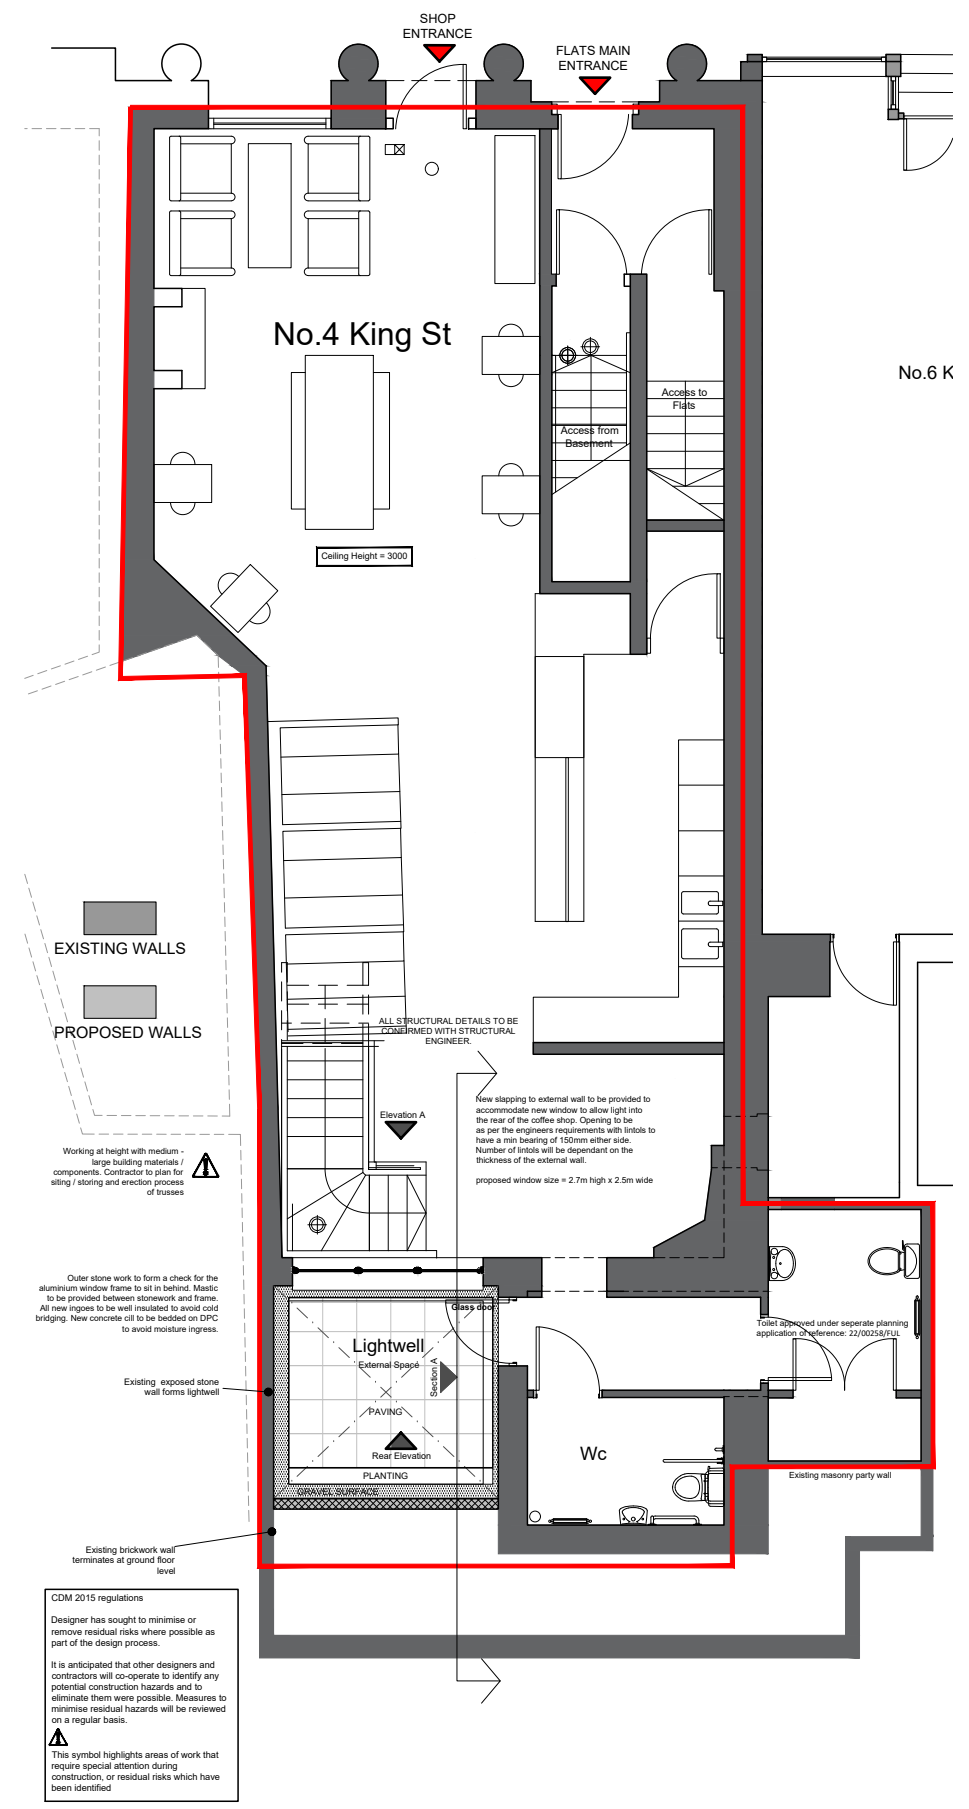


**GROUND FLOOR PLAN**  
(Scale 1:100@A3)

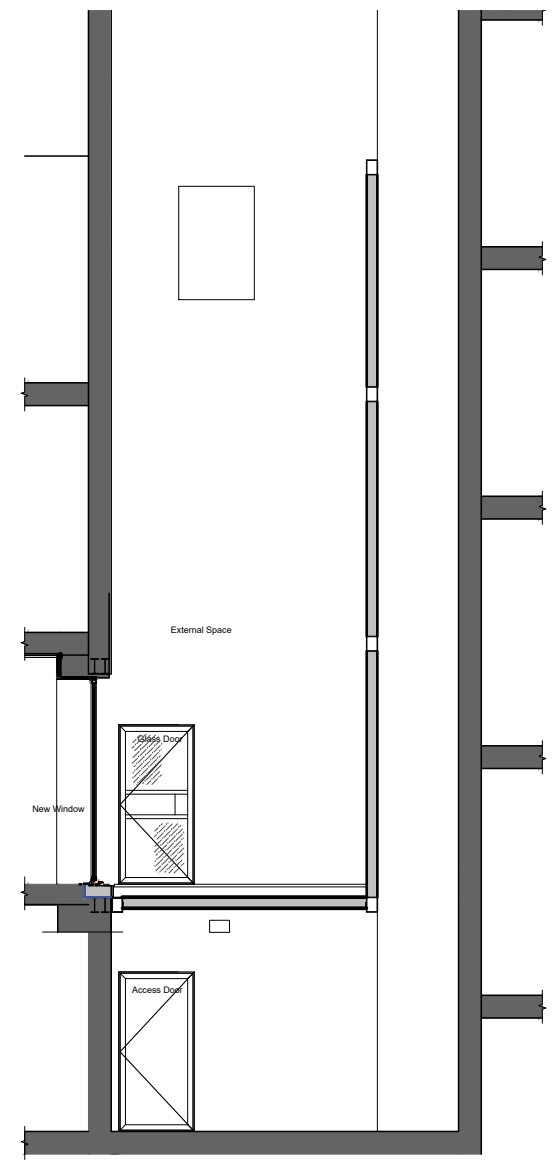

**SECTION A**  
(Scale 1:100@A3)

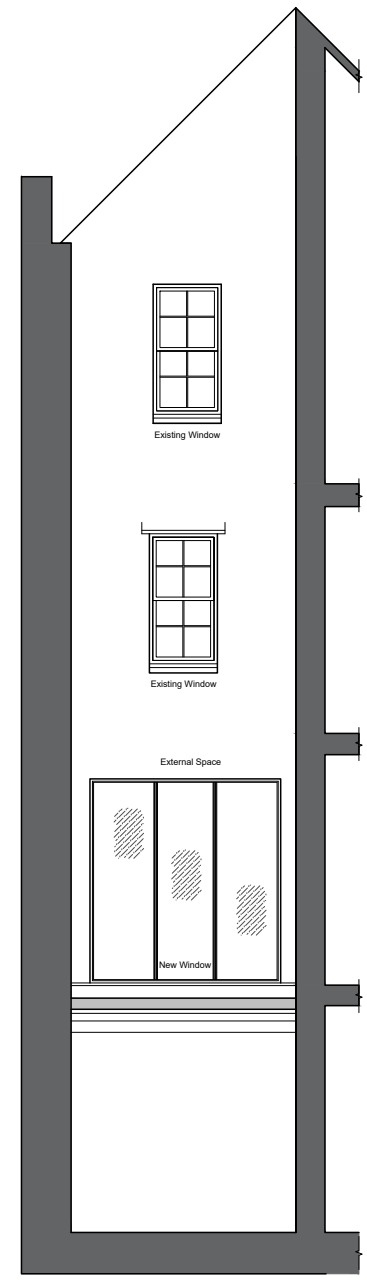

**REAR ELEVATION**  
(Scale 1:100@A3)

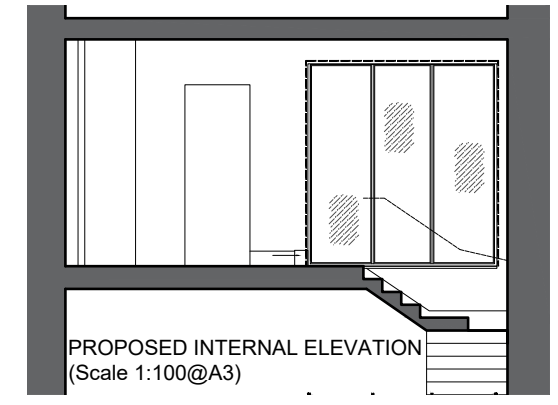

**PROPOSED INTERNAL ELEVATION**  
(Scale 1:100@A3)

MR D. MACDONALD

---

INTERNAL ALTERATIONS TO FORM ZEN GARDEN  
THE BURGH COFFEE  
4 KING STREET, STIRLING

---

**PROPOSED FLOOR PLAN AND SECTIONS**

scale	1:100	date	07.07.23	drawn:	-	status:	PLANNING
proj no.	-	Dwg no.	200	REV	B		