

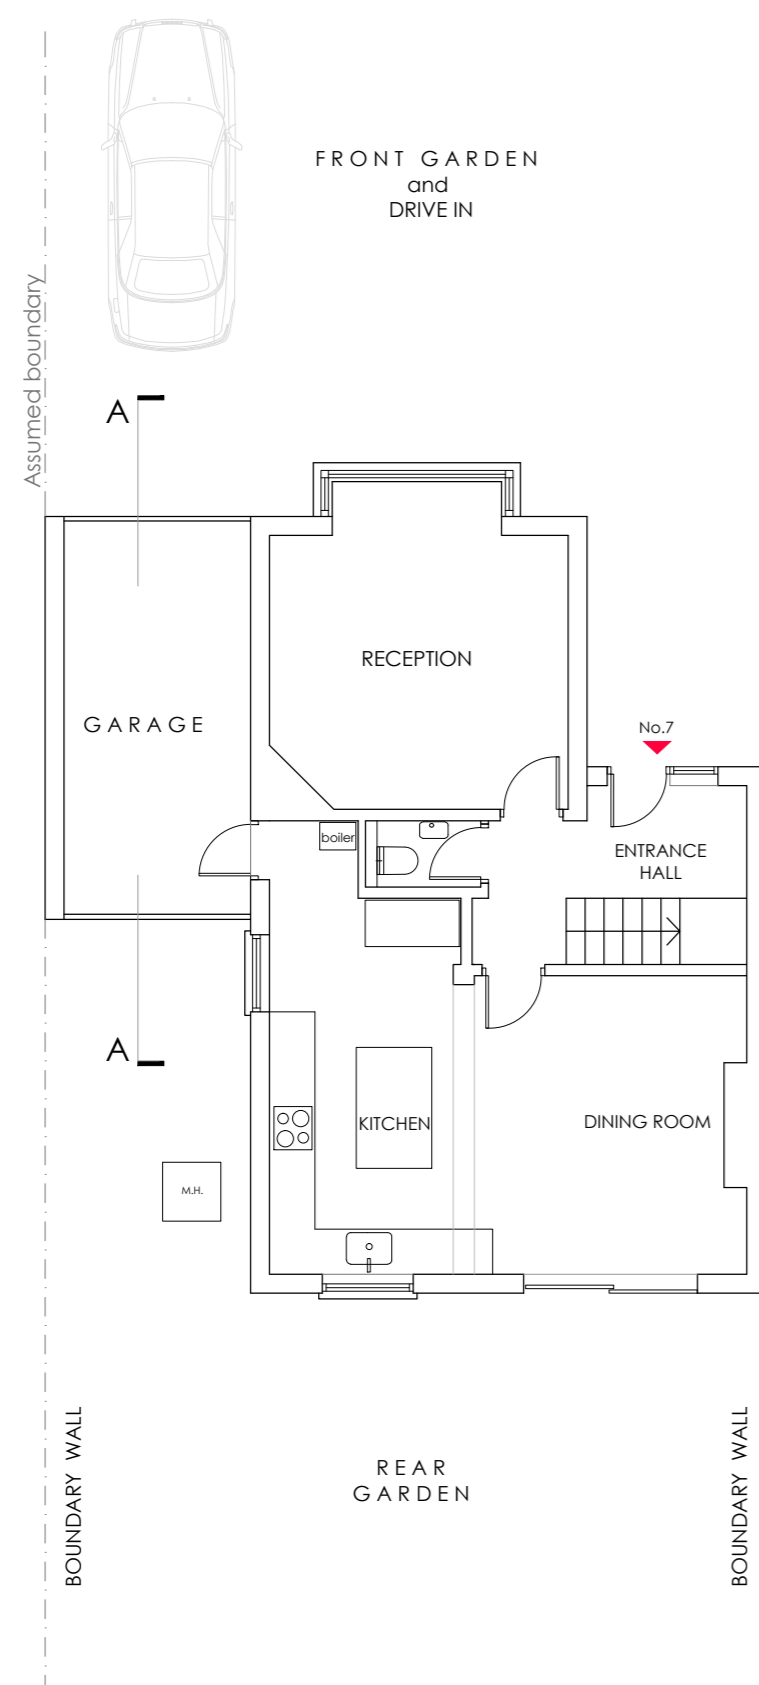
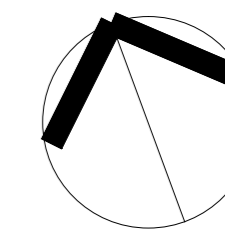


this drawing is the copyright of the build design.  
do not scale off this drawing.  
all dimensions to be checked on site  
report any discrepancies to the architect.  
all dimensions are in millimeters unless shown otherwise.



# 7 VallisWay London, W13 0DD

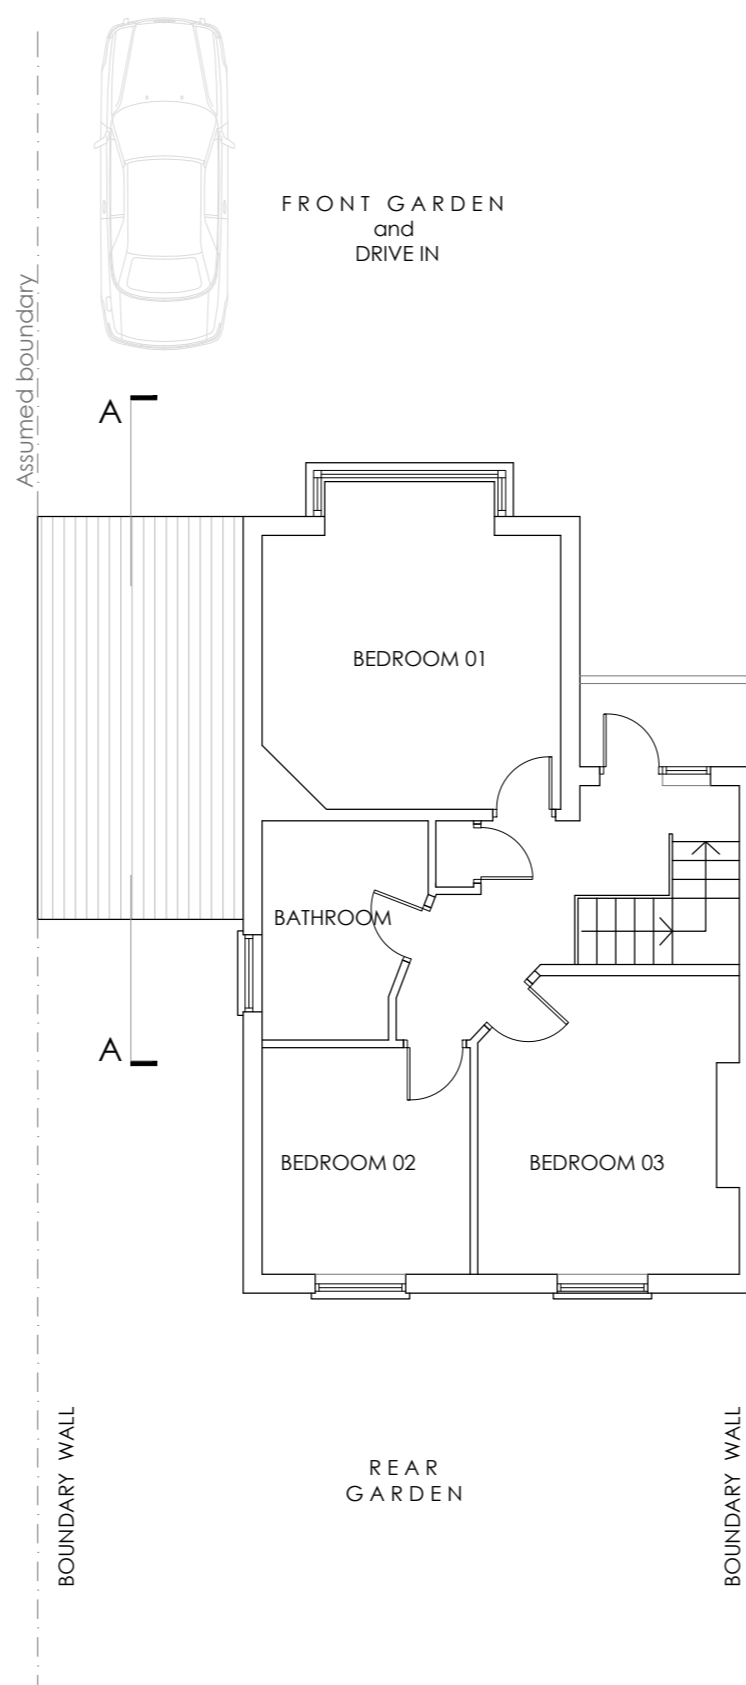


1 Existing Ground Floor  
1:100 @ A2

 

2 Existing First Floor  
1:100 @ A2

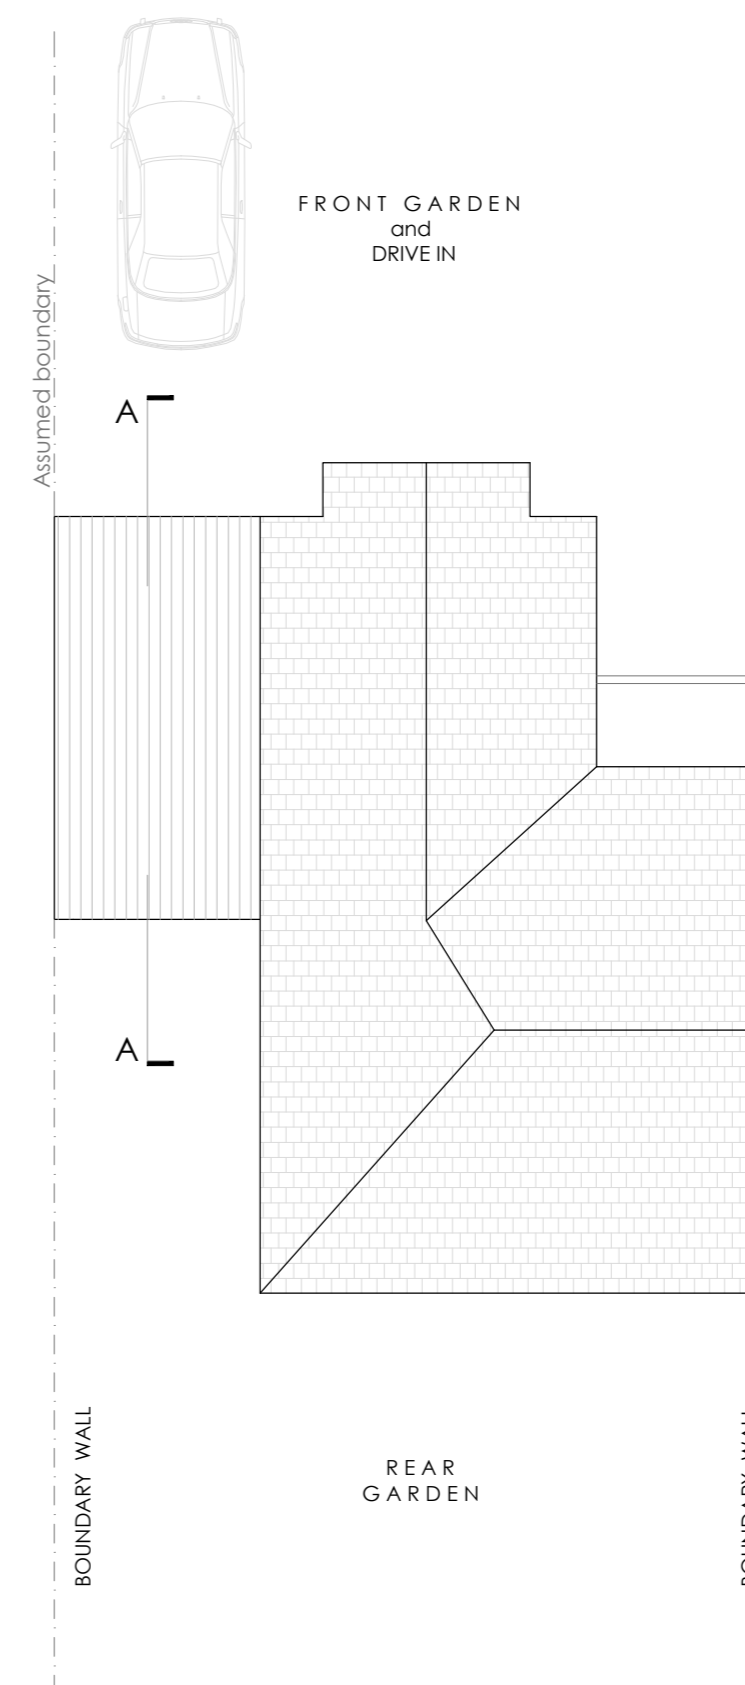 

3 Existing Roof Plan  
1:100 @ A2

 

-	29.01.24	FIRST ISSUE	BP
Rev	Date	Revision description	

**build design**  
LONDON W5 4LA  
thebuild-design.co.uk

Project:		
<b>7 VallisWay London, W13 0DD</b>		
Drawing:		
<b>EXISTING GROUND, FIRST AND ROOF PLAN</b>		
Scale: <b>1:100 @ A2</b>	Drawn: <b>IP</b>	Date: <b>Jan. 24</b>
Status: <b>PLANNING</b>		
Project No: <b>413</b>	Drawing No: <b>413.PA 02</b>	Rev. No: <b>-</b>