



this drawing is the copyright of the build design.
do not scale off this drawing.
all dimensions to be checked on site
report any discrepancies to the architect.
all dimensions are in millimeters unless shown otherwise.

7 VallisWay London, W13 0DD




1 Proposed Front Elevation

1:100 @ A2

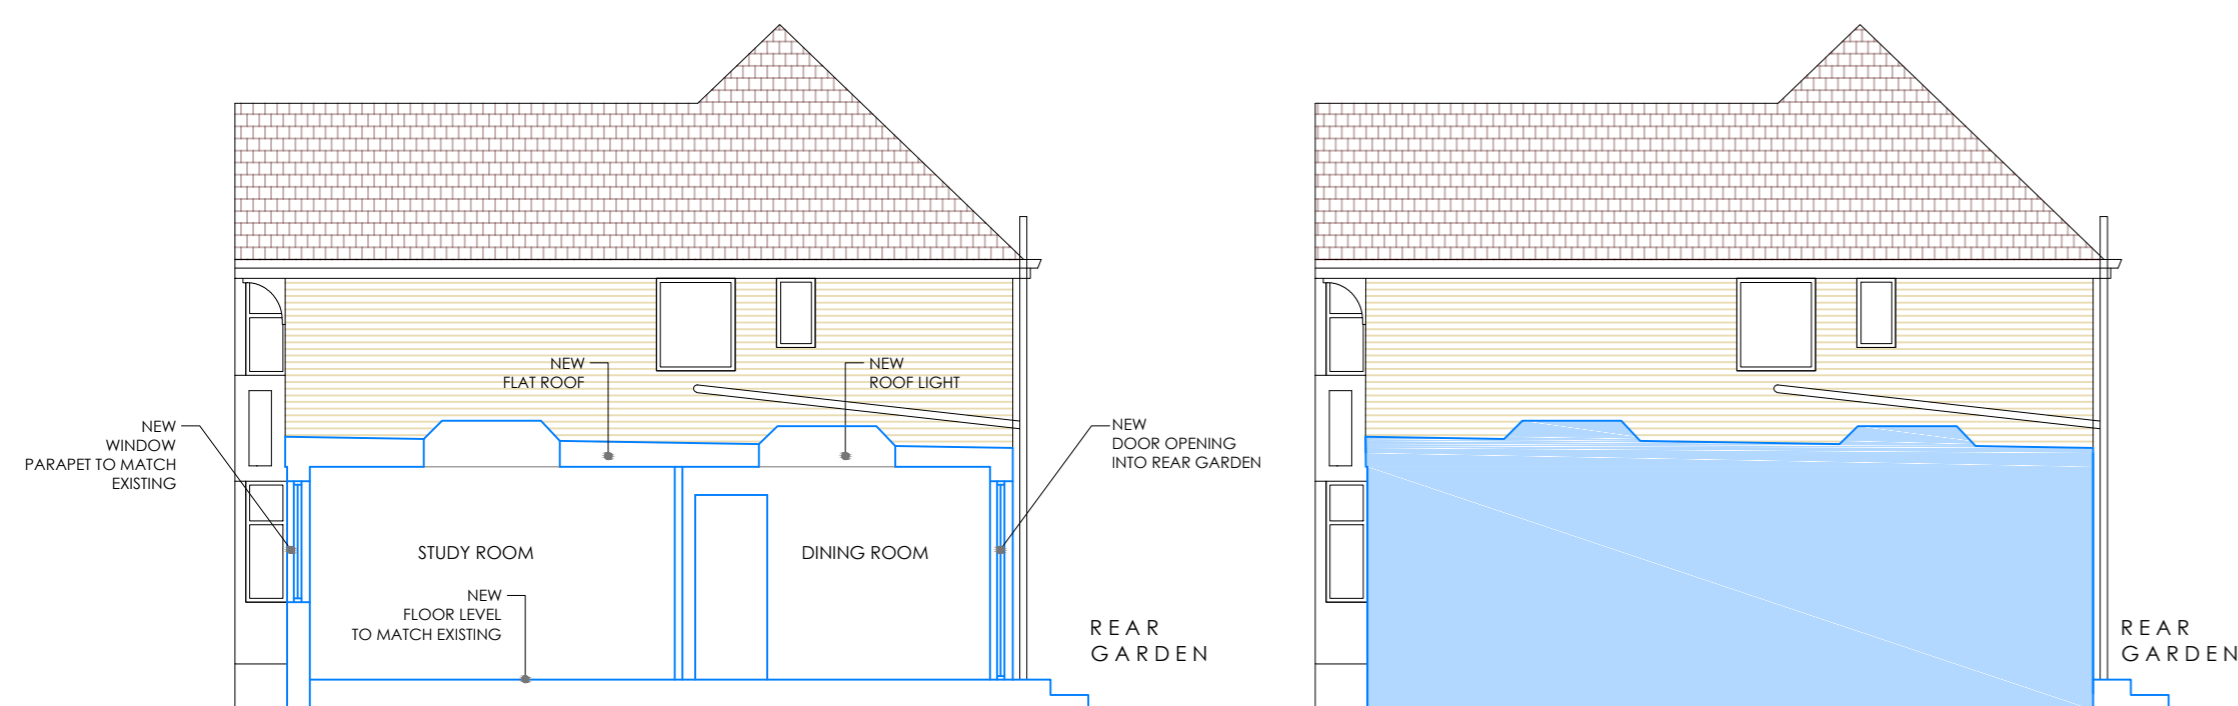 


2 Proposed Section AA

1:100 @ A2

 


NEW

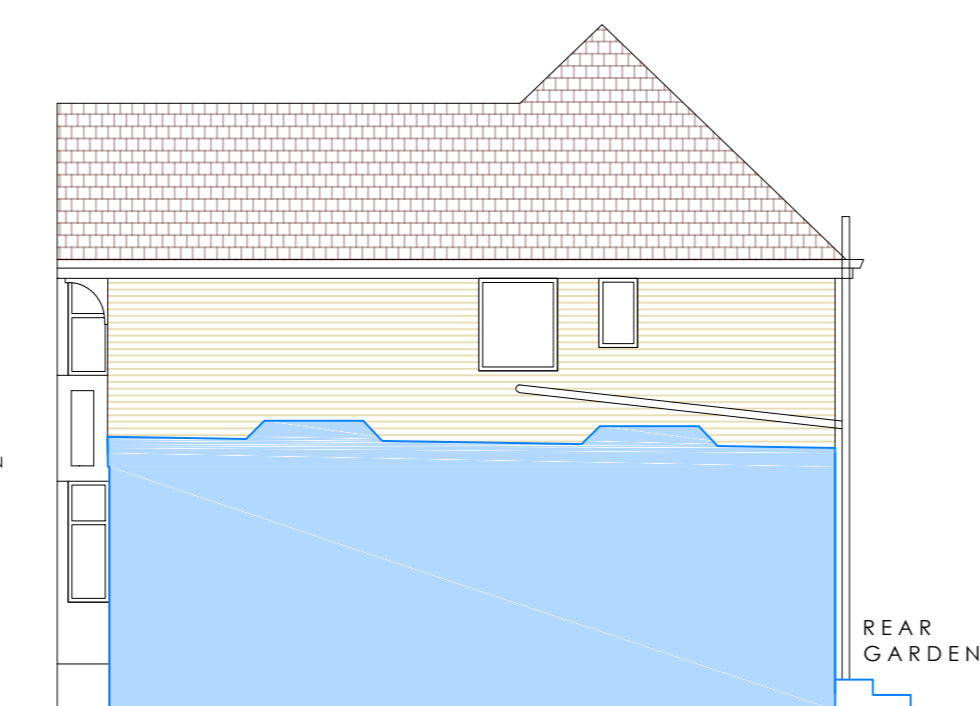


3 Proposed Side Elevation

1:100 @ A2

 

4 Proposed Rear Elevation

1:100 @ A2

 

-	29.01.24	FIRST ISSUE	BP
Rev	Date	Revision description	

build design

LONDON W5 4LA
thebuild-design.co.uk

Project:
**7 VallisWay
London, W13 0DD**

Drawing:
**PROPOSED
SECTION and ELEVATIONS**

Scale: **1:100 @ A2** Drawn: **IP** Date: **Jan. 24**

Status:
PLANNING

Project No: **413** Drawing No: **413.PA 05** Rev. No: **-**