
 
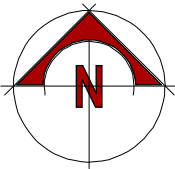


© This drawing and design are copyright.
 Do not scale from this drawing. Use only figured dimensions. If in doubt, ask.
 All dimensions are to be checked on site.
 Any discrepancies should be reported immediately to the Architect.

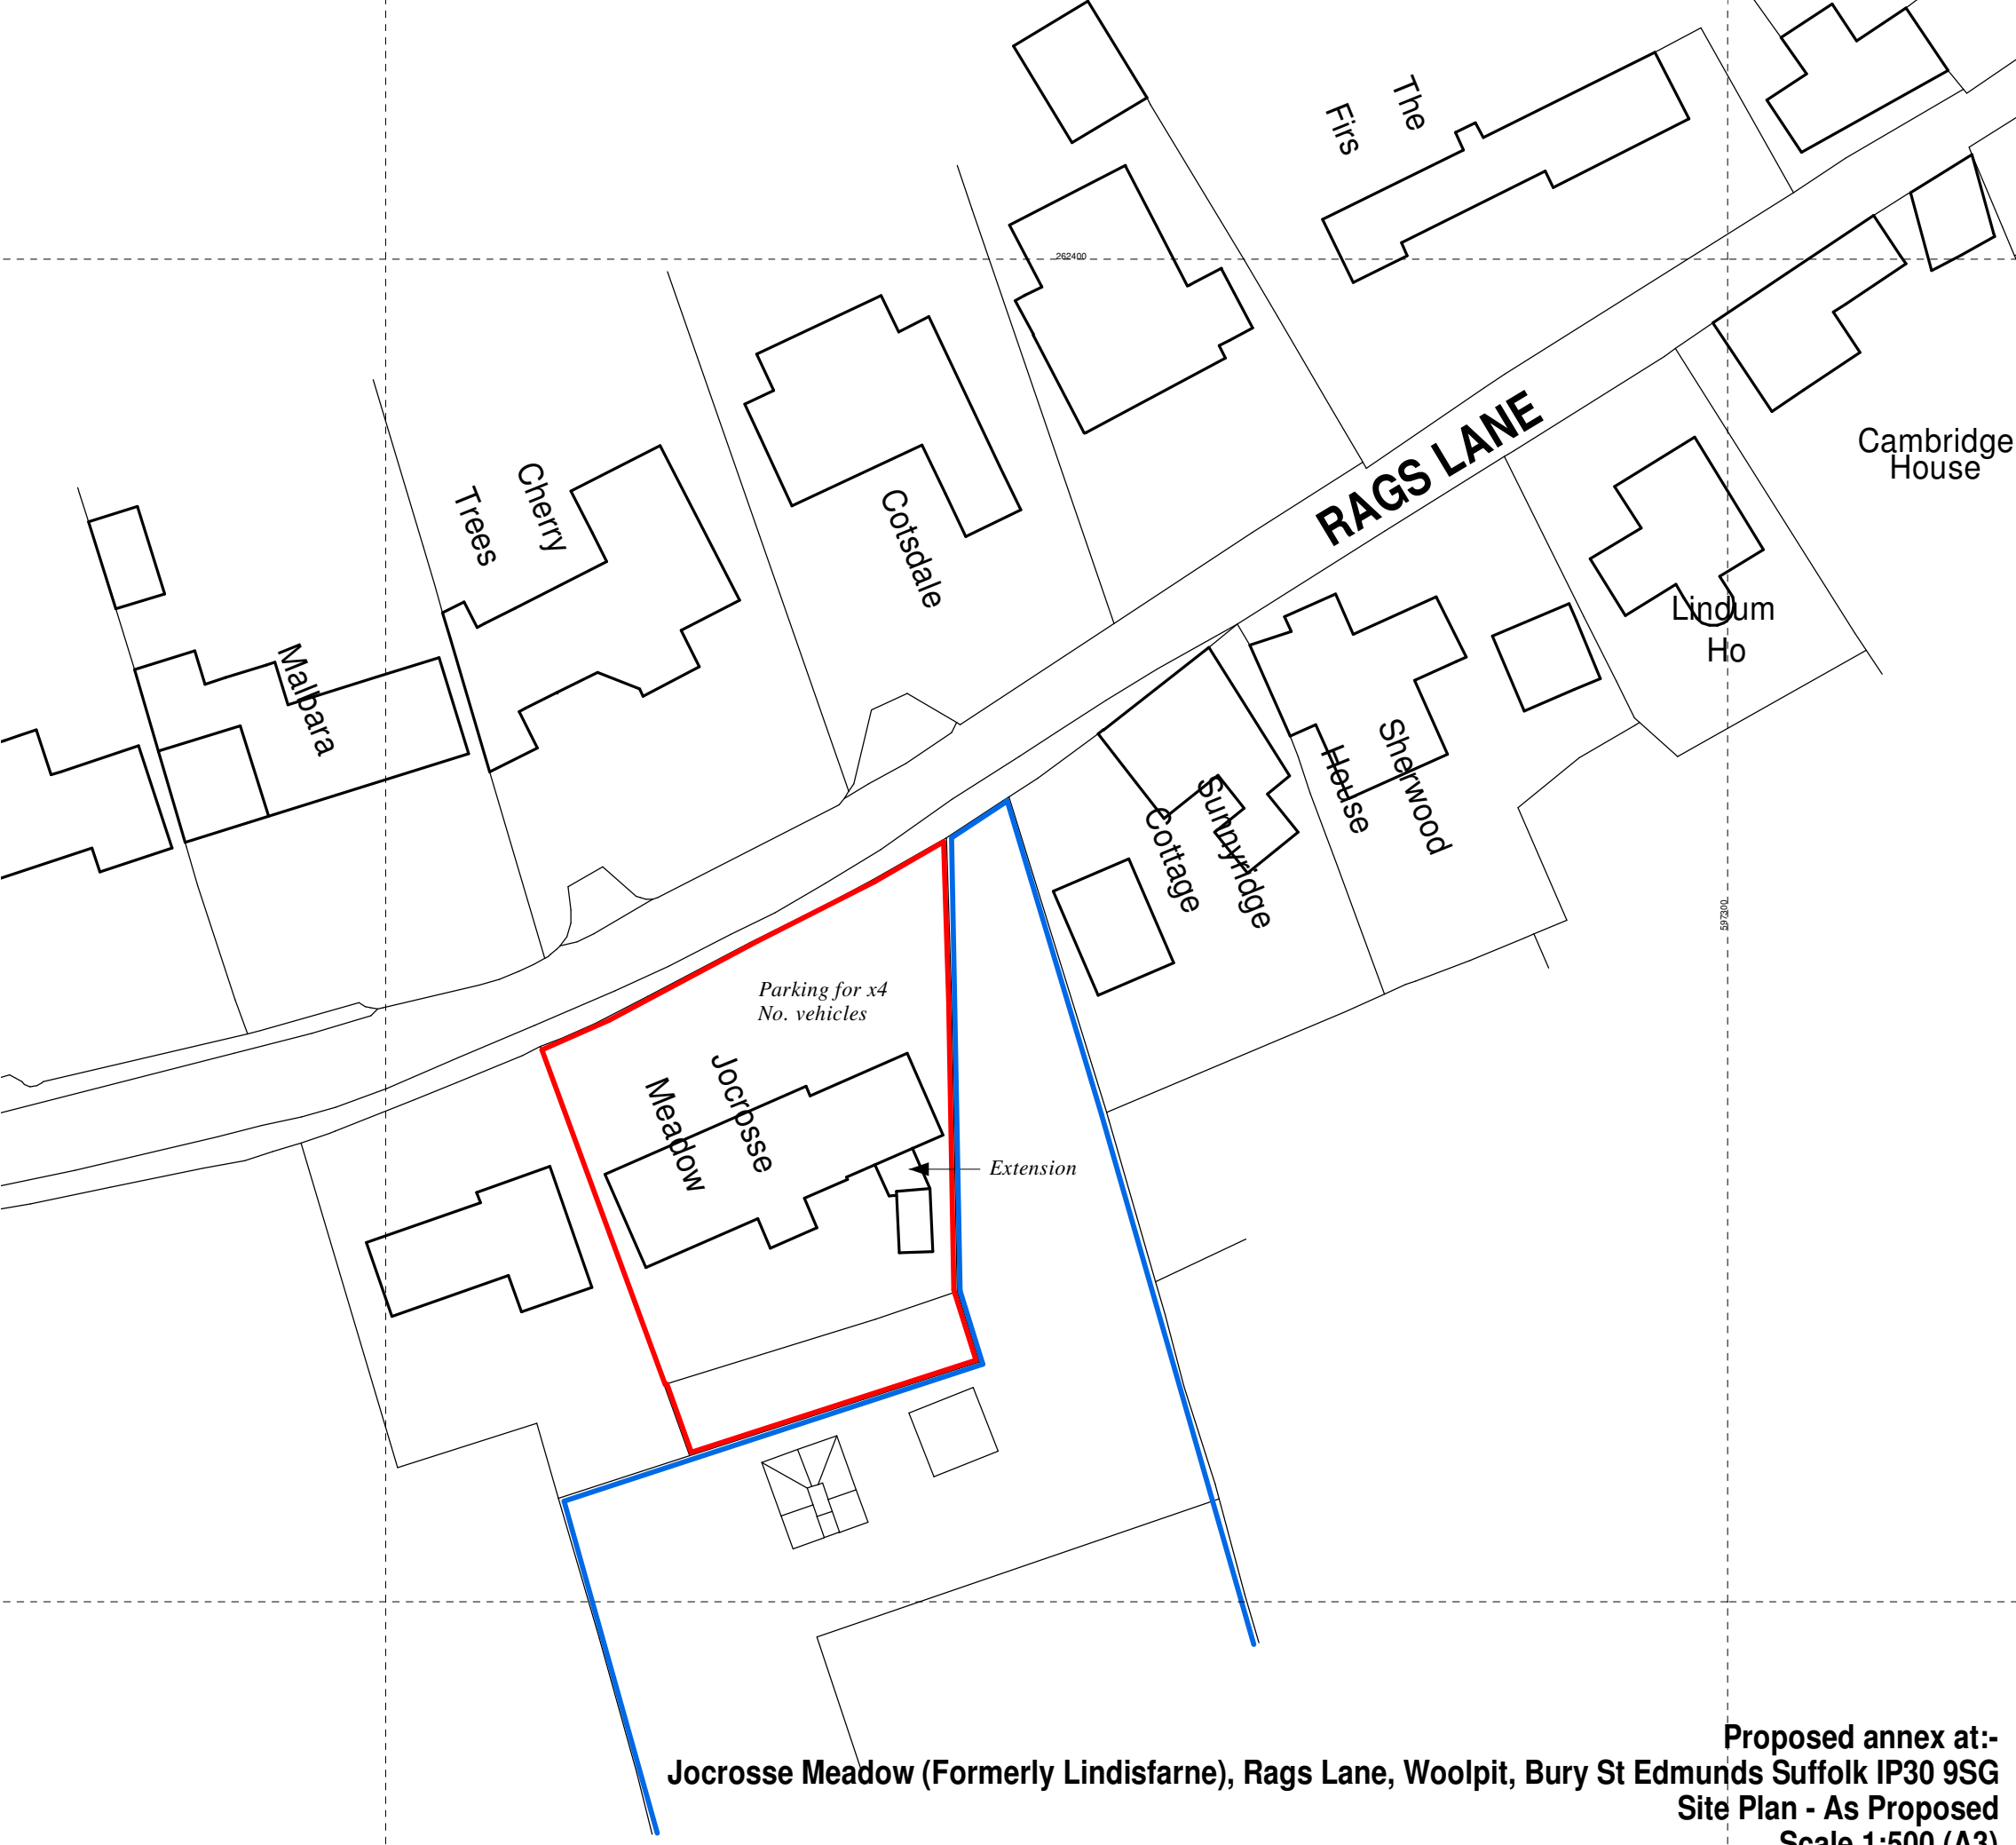

DATE	REV.	DESCRIPTION	DRAWN

Patrick Allen & Associates Architects

architects@patrickallen.org.uk
 www.patrickallen.org.uk
 +44 (0)1473 620660

2 Grange Business Centre
 Tommy Flowers Drive
 Grange Farm
 Kesgrave, Ipswich
 Suffolk, IP5 2BY

**Proposed annex at:-
 Jocrisse Meadow (Formerly Lindisfarne), Rags Lane, Woolpit, Bury St Edmunds Suffolk IP30 9SG
 Site Plan - As Proposed
 Scale 1:500 (A3)**

4504-05A