


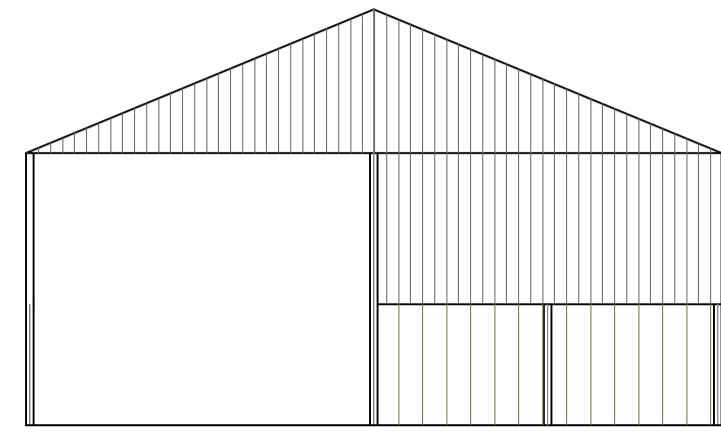

EXISTING EAST ELEVATION




EXISTING SOUTH ELEVATION




SITE KEY PLAN
1:1000



EXISTING WEST ELEVATION

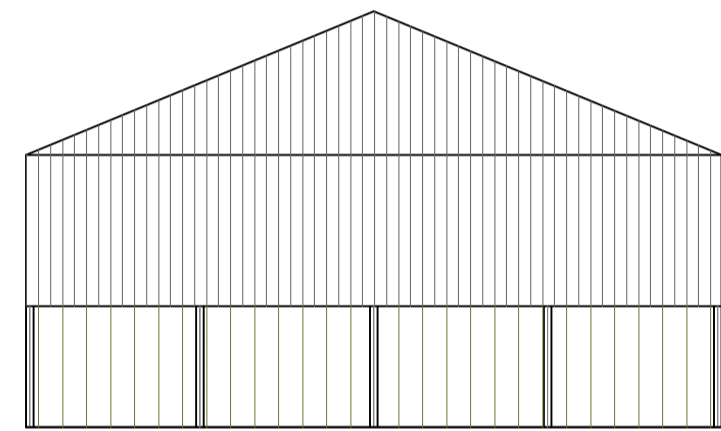

EXISTING NORTH ELEVATION

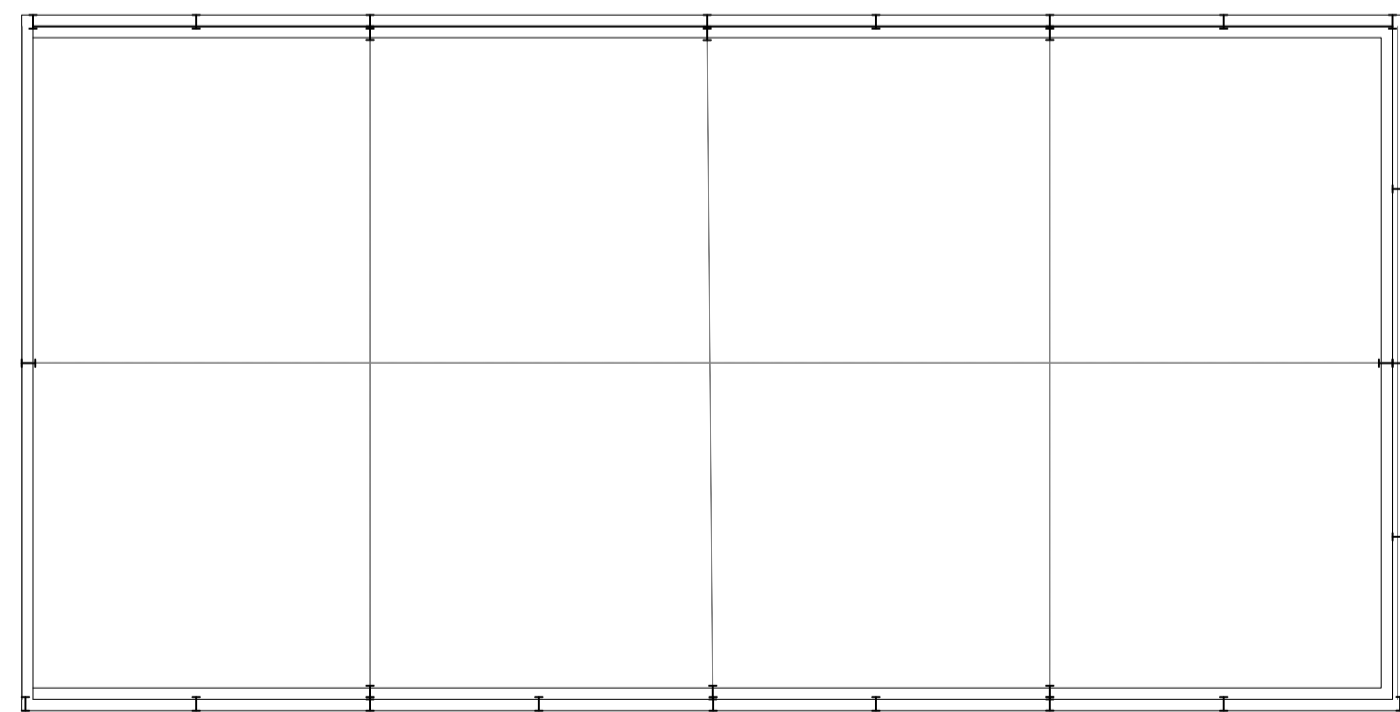

EXISTING BARN 3 PLAN

REVISION	DESCRIPTION	DATE	DRAWN	CHECK
A	Revised following client meeting	12/12/2023	EB	CW

PROJECT: **5889** DRAWING TITLE: **PA_07** REVISION: **A**

TITLE: **EXISTING BARN 3 - PLAN AND ELEVATIONS**

SCALE: **1:100** SHEET SIZE: **A1**

ISSUE DATE: **28/11/2023**

AUTHOR: **EB** CHECK: **CW**

PROJECT: **Proposed Class Q Residential Development**
Rookery Farm, Haughey Green
Stowmarket, Suffolk IP14 3RR

CLIENT: **Mr I. Robinson**

STATUS: **PLANNING**