



EXISTING EAST ELEVATION




EXISTING SOUTH ELEVATION

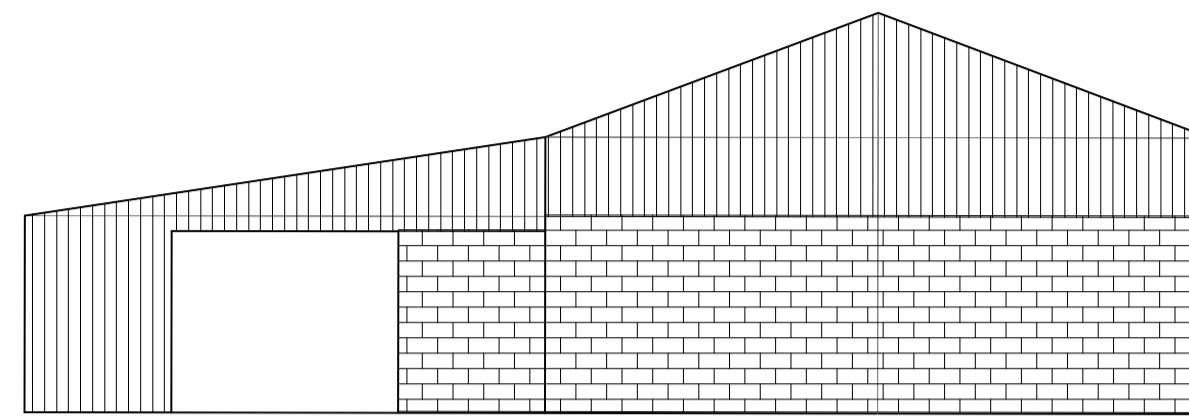


SITE KEY PLAN
1:1000

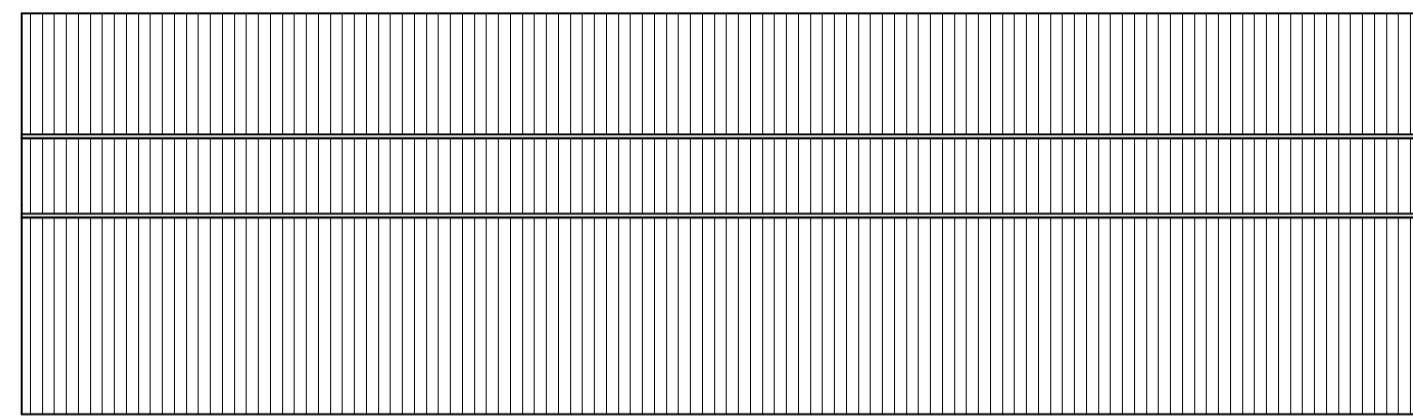

EXISTING WEST ELEVATION

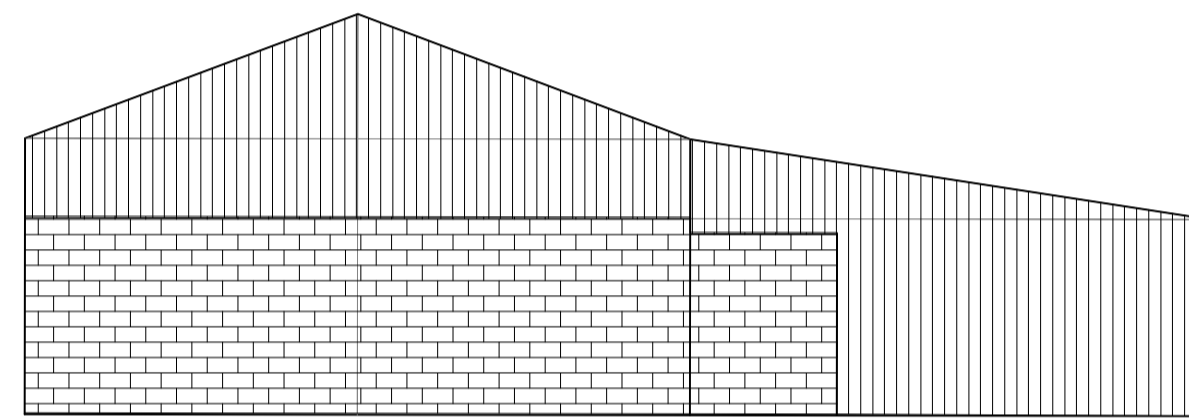

EXISTING NORTH ELEVATION

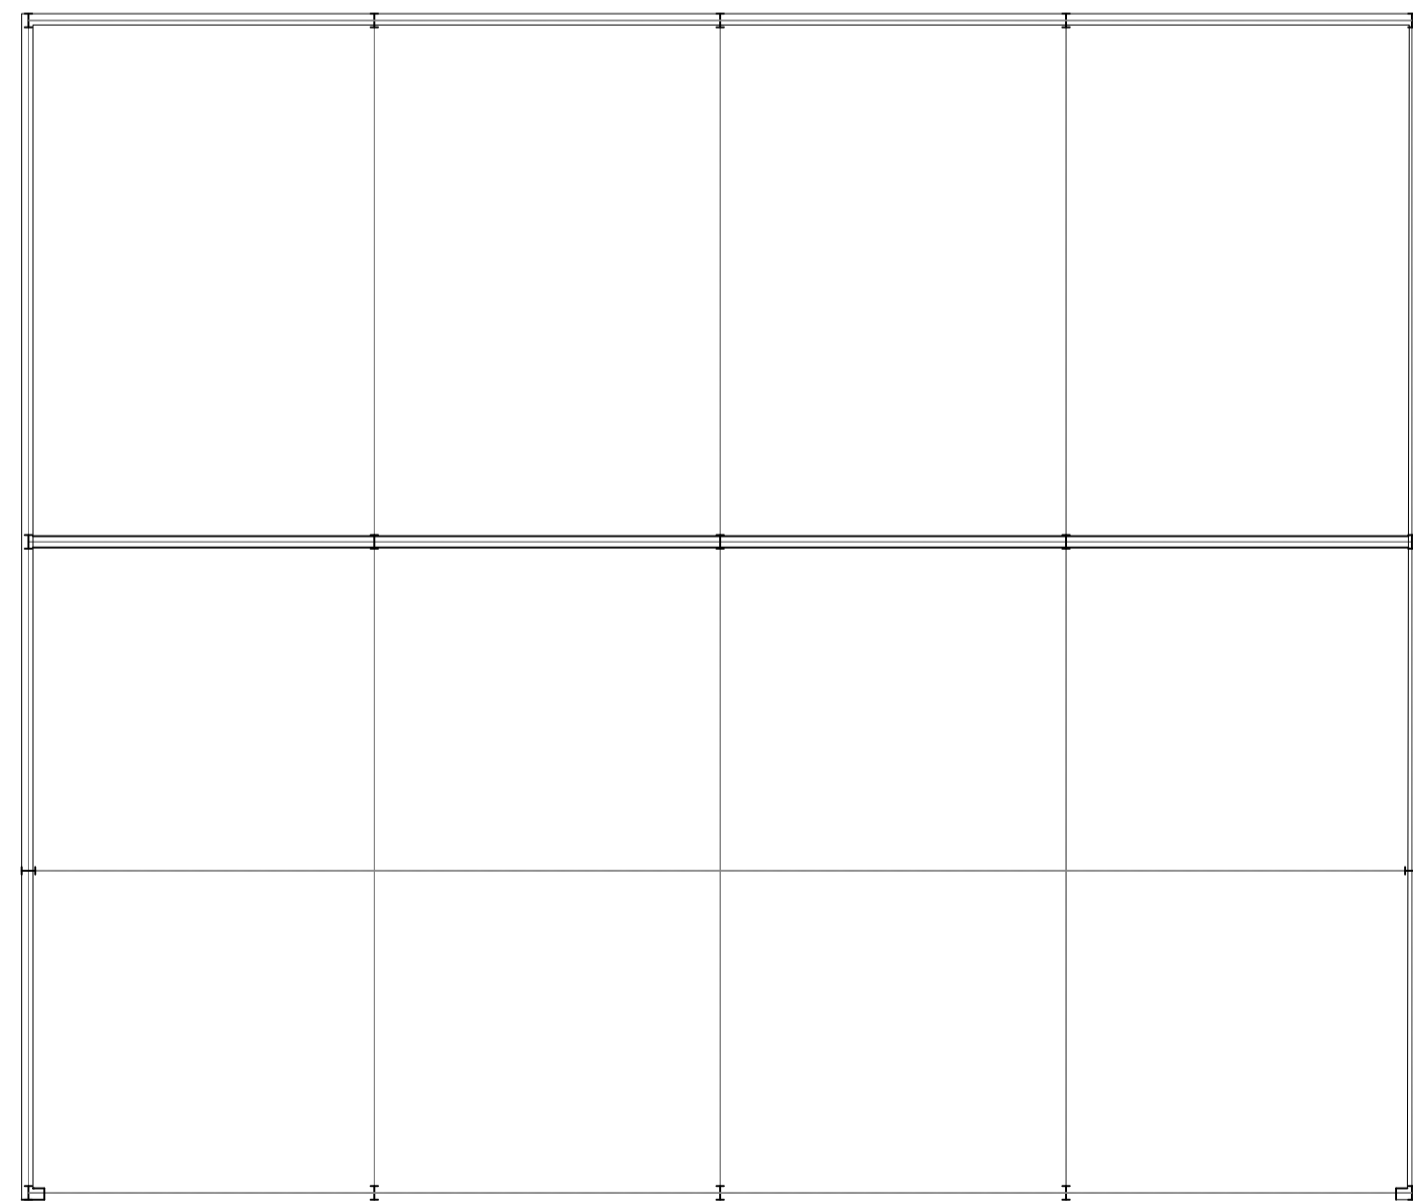

EXISTING BARN 1 PLAN

| REVISION | DESCRIPTION | DATE | DRAWN | CHECK |
|----------|----------------------------------|------------|-------|-------|
| A | Revised following client meeting | 12/12/2023 | EB | CW |

PROJECT: **5889** DRAWING TITLE: **PA_05** REVISION: **A**

TITLE: **EXISTING BARN 1 - PLAN AND ELEVATIONS**

SCALE: **1:100** SHEET SIZE: **A1**

ISSUE DATE: **28/11/2023**

AUTHOR: **EB** CHECK: **CW**

PROJECT: **Proposed Class Q Residential Development**
Rookery Farm, Haughey Green
Stowmarket, Suffolk IP14 3RR

CLIENT: **Mr I. Robinson**

STATUS: **PLANNING**