



PROPOSED EAST ELEVATION
Scale: 1:100



PROPOSED SOUTH ELEVATION
Scale: 1:100




SITE KEY PLAN
1:1000




PROPOSED WEST ELEVATION
Scale: 1:100



PROPOSED NORTH ELEVATION
Scale: 1:100

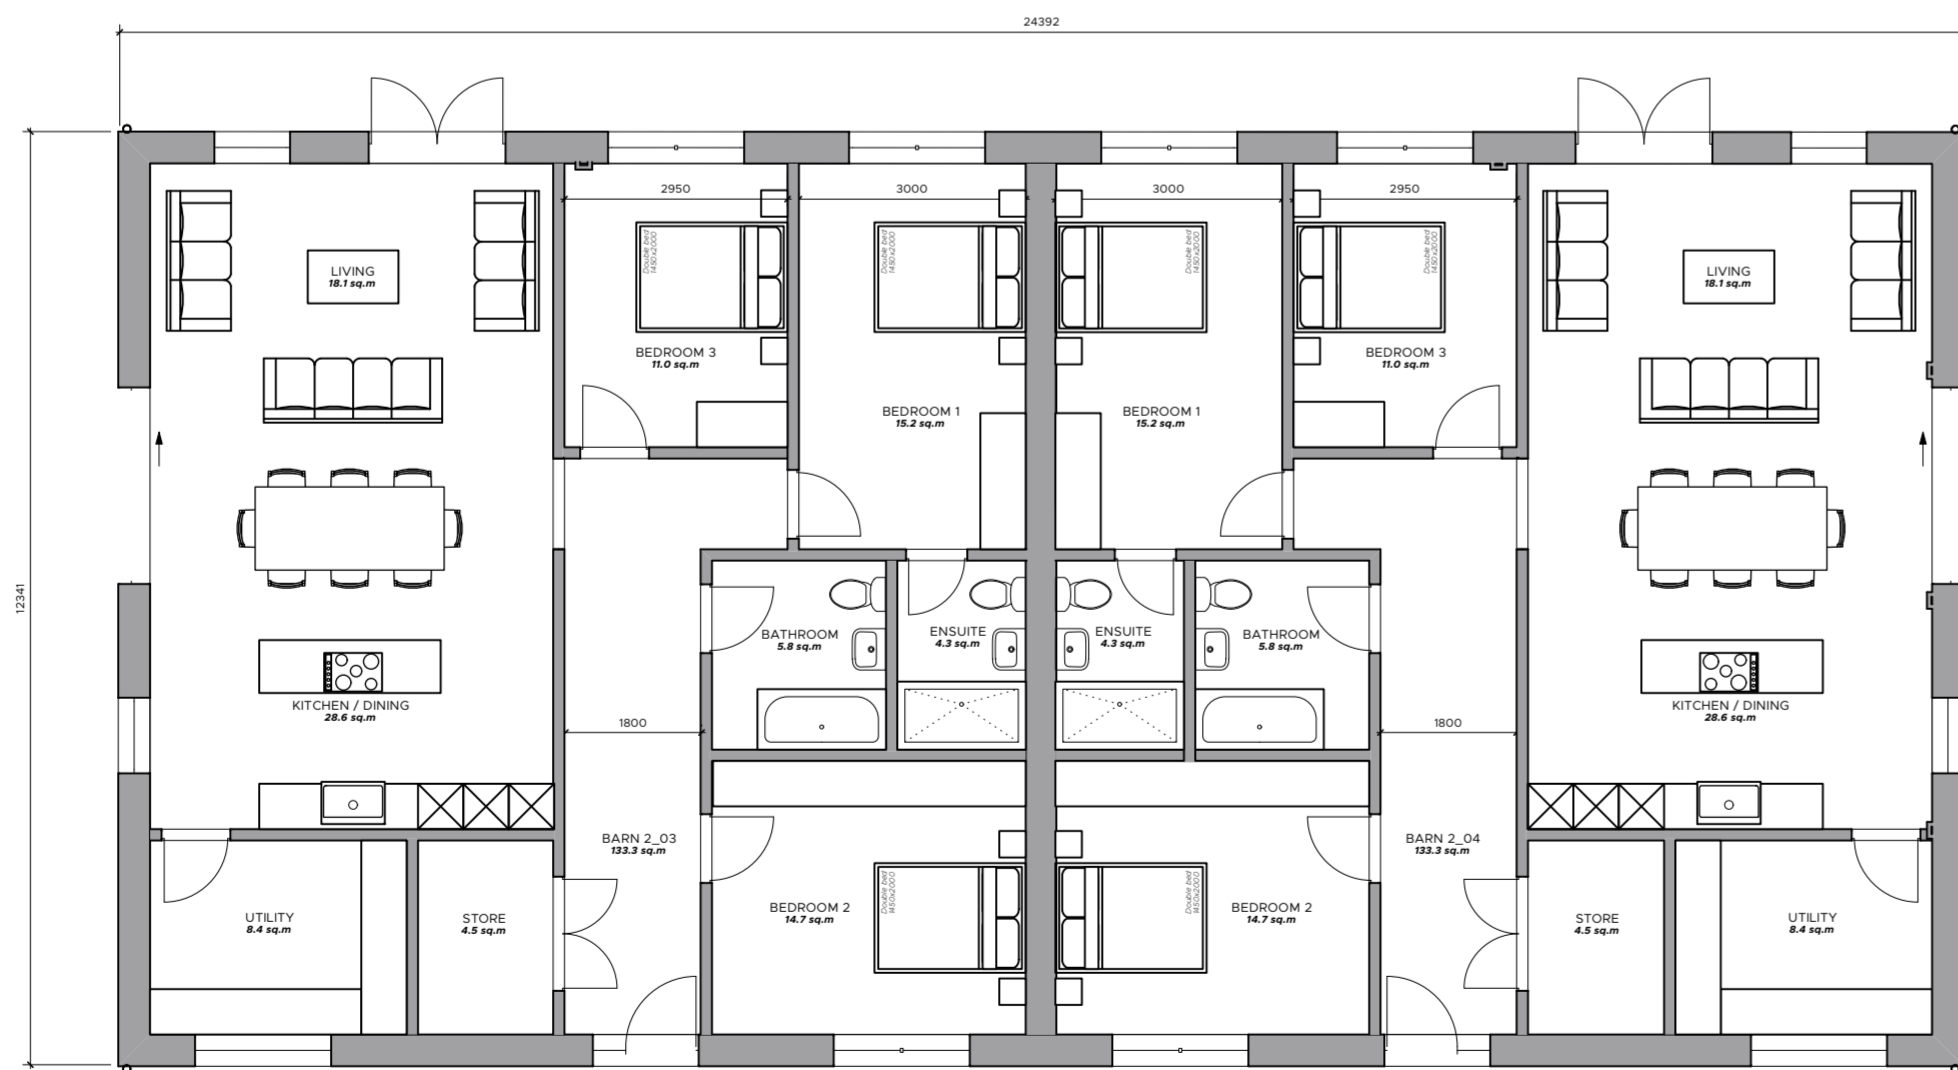

BARN 2 - PROPOSED PLAN
Scale: 1:100

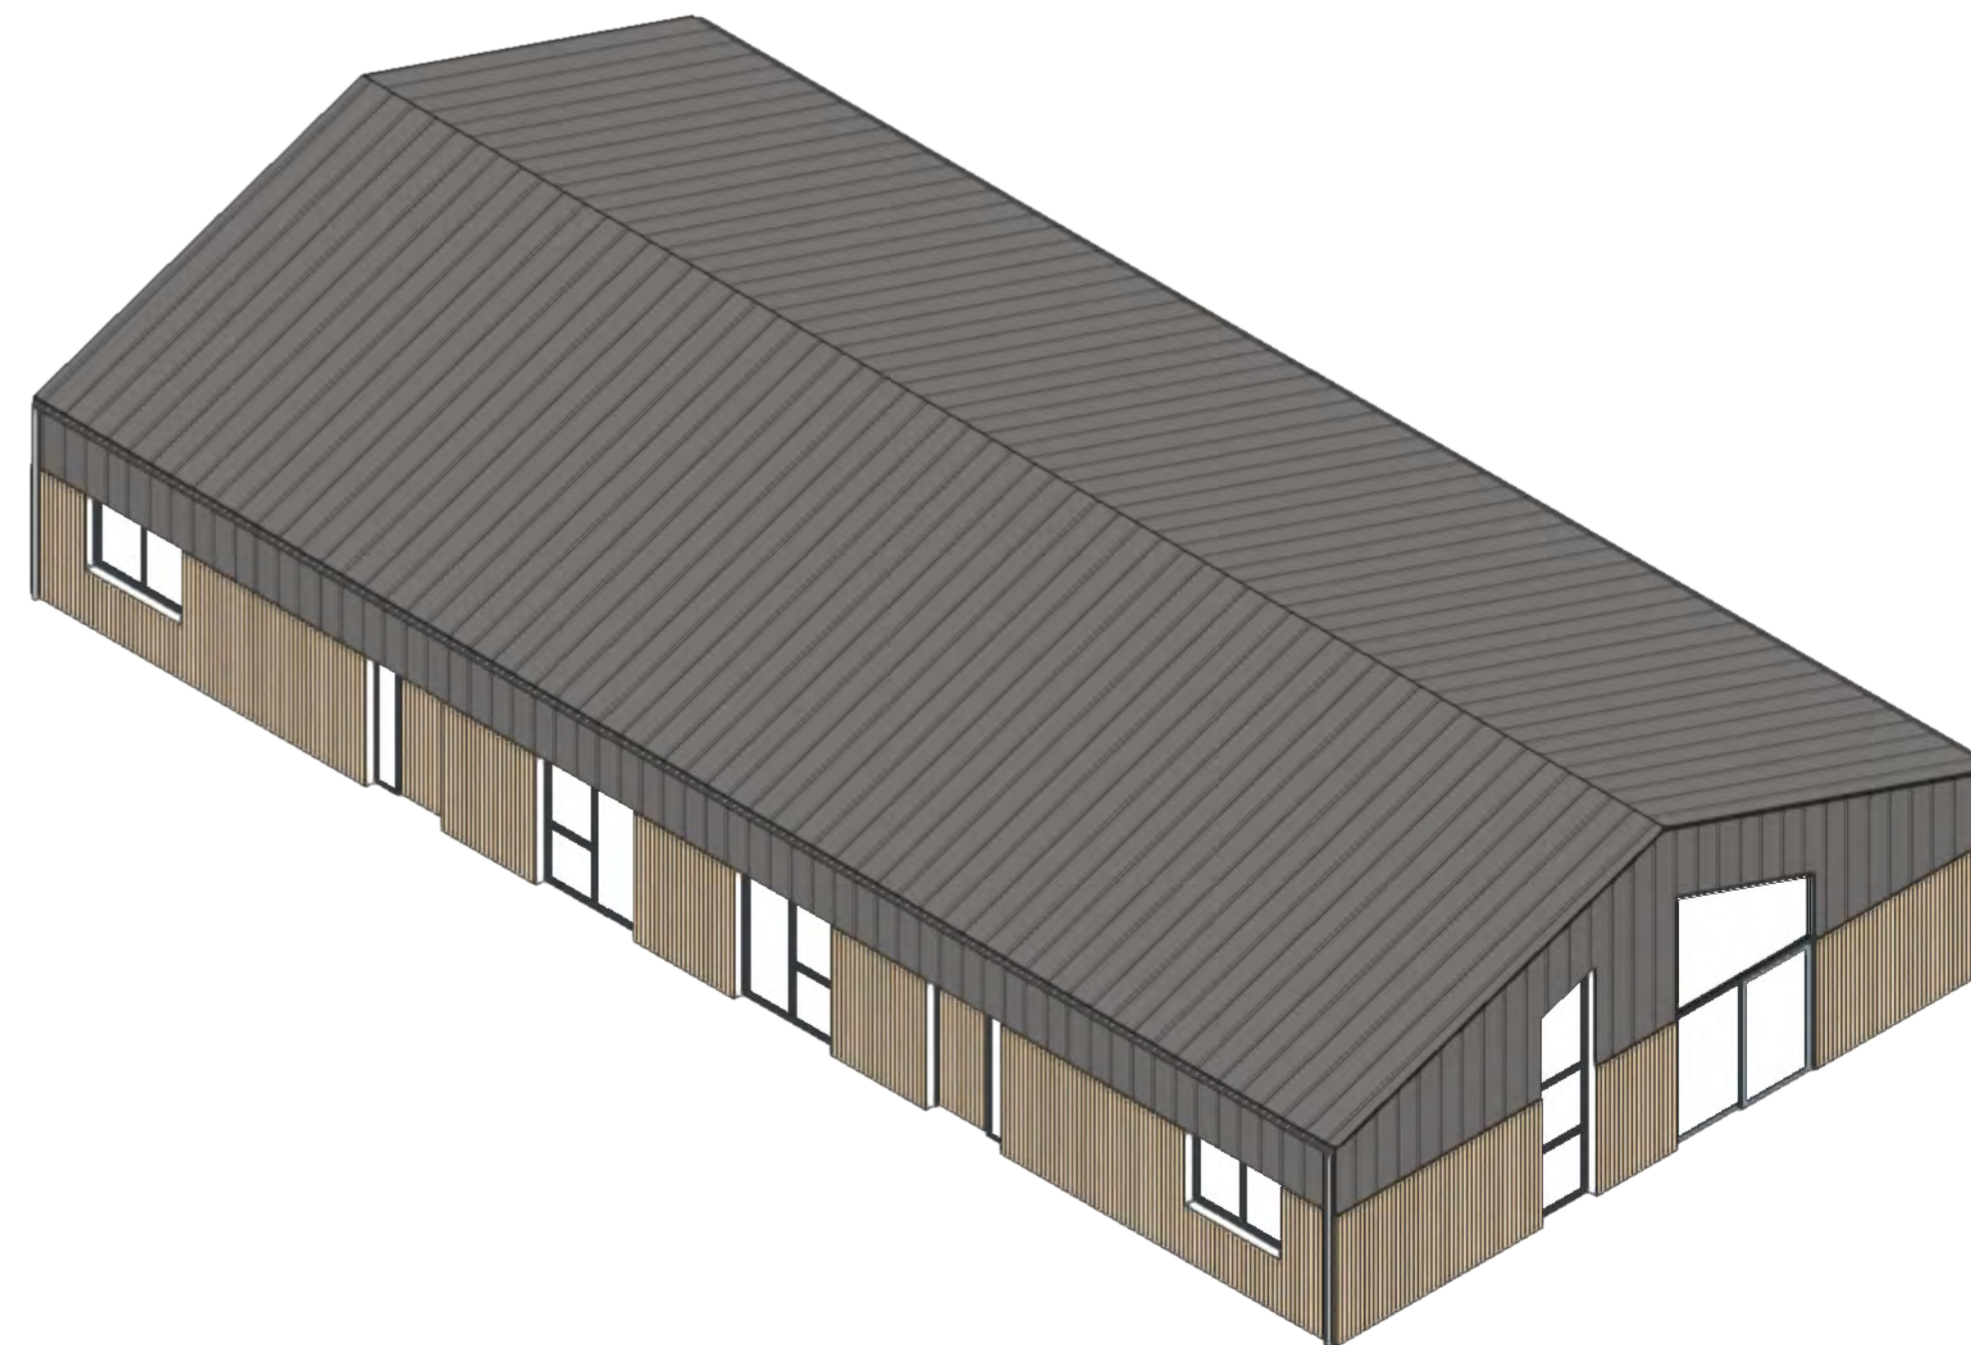

BARN 2 - 3D VIEW
Scale: 1:100

GIA	
Barn 2 - 03	133.3m ²
Barn 2 - 04	133.3m ²
Total Barn 2	266.6m²

REVISION	DESCRIPTION	DATE	DRAWN	CHECK
A	Proposed elevations developed	12/12/2023	EB	CW
B	Cladding design revised	05/02/2024	EB	CW

JOB NO.	DRAWING TITLE	REVISION
5889	PA_11	B
TITLE: PROPOSED BARN 2 - PLAN AND ELEVATIONS		
SCALE: 1:100	SHEET SIZE: A1	
ISSUE DATE: 28/11/2023		
AUTHOR: EB	CHECK: CW	
PROJECT: Proposed Class O Residential Development Rookery Farm, Haughey Green Stowmarket, Suffolk IP14 3RR		
CLIENT: Mr I. Robinson		
STATUS: PLANNING		

Wincor Kievenaar / Hadleigh / Ipswich / Suffolk / IP7 5DN
 T / 01473 827992 E / enquiries@wincor-architects.co.uk
 Do not scale from drawing, work to figured dimensions only.
 Copyright © Wincor Kievenaar Architects Limited
 5889_PA_Barns.vwx