




North East Elevation
▲ Datum line 93.00m

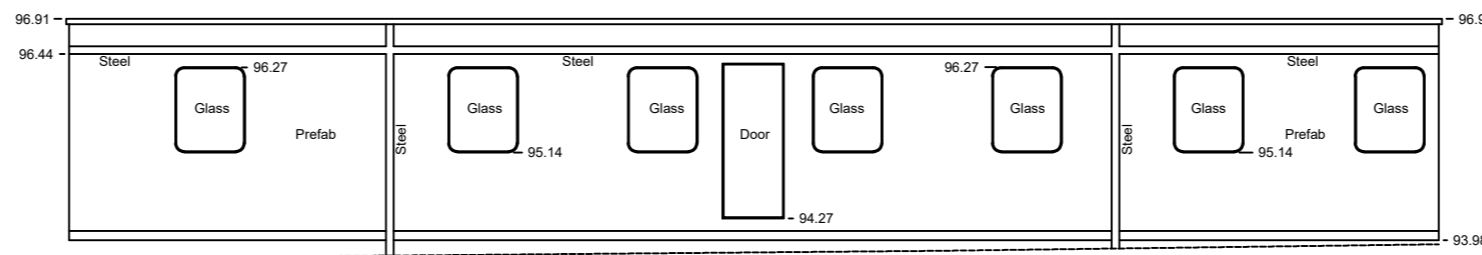

North West Elevation
▲ Datum line 93.00m

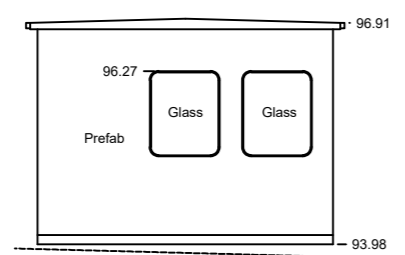

South West Elevation
▲ Datum line 93.00m

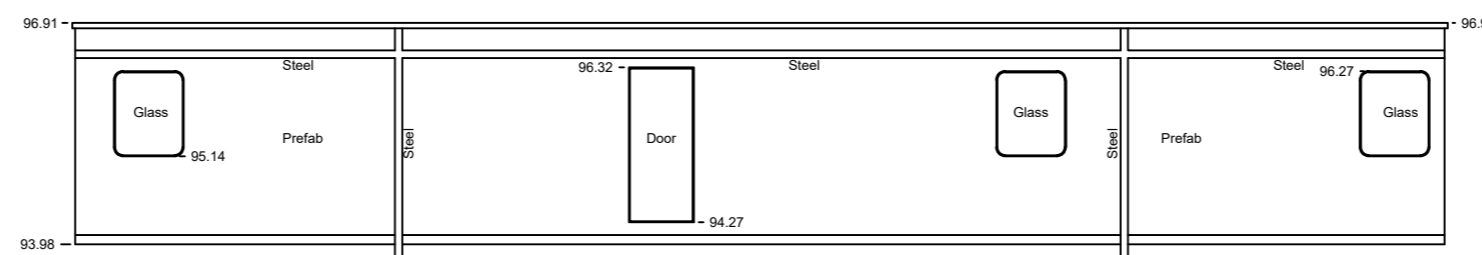

South East Elevation
▲ Datum line 93.00m

General

The contractor must check and verify all site and building dimensions, levels, utilities and drainage details and connections prior to commencing work. Any errors or discrepancies must be notified to Alpha Surveys immediately.

The accuracy of the digital data is the same as the plotting scale implies. All dimensions are in metres unless otherwise stated.

The survey control listed is only to be used for topographical surveys at the stated scale. All control must be checked and verified prior to use. Please do not scale from this drawing.

© Alpha Surveys holds all copyright information.

Control Table

Control ID	Easting	Northing	Elevation	Description
------------	---------	----------	-----------	-------------

SURVEY GRID AND LEVEL DATUM

The coordinate system established for this survey is related to OSGB36-15 (OS) national grid at a single point using Leica GPS and then orientated to grid north with a scale factor of 1.000.

The level datum established for this survey is related to OSGB36-15 (OS) using Leica GPS.

REV	DESCRIPTION	DRAWN	DATE
-----	-------------	-------	------

SITE ADDRESS
CORNER FARM, LAWSHALL ROAD, COCKFIELD,
BURY ST EDMUNDS, SUFFOLK, IP30 0JP.

DRAWING DESCRIPTION
MEASURED BUILDING SURVEY - PORTACABIN

CLIENT
MGT (SUFFOLK) LTD

SURVEYOR	SURVEY DATE	DWG STATUS	REVISION	ISSUE DATE
TJF	05.10.2023	FINAL	-	09.10.2023

DRAWING NUMBER	SCALE
AS1193-02	1:100-A2

ALPHA SURVEYS

Mob No: 07775 847287
alphasurveys@outlook.com
Topographical Surveys - Measured Building Surveys