

RESPONSIBILITY IS NOT ACCEPTED FOR OTHERS SCALING DIRECTLY FROM THIS DRAWING. DO NOT SCALE FROM THIS DRAWING. USE WRITTEN DIMENSIONS ONLY.

ORIGINAL SHEET SIZE **A3**

THIS DRAWING IS PRODUCED FOR USE IN THIS PROJECT ONLY AND MAY NOT BE USED FOR ANY OTHER PURPOSE. SOUTH WEST NORSE LTD ACCEPT NO LIABILITY FOR THE USE OF THIS DRAWING OTHER THAN THE PURPOSE FOR WHICH IT WAS INTENDED IN CONNECTION WITH THIS PROJECT AS RECORDED IN THE 'PURPOSE FOR ISSUE' AND 'FILE STATUS CODE'.


THIS DRAWING MAY NOT BE REPRODUCED IN ANY FORM WITHOUT PRIOR WRITTEN AGREEMENT.

© CROWN COPYRIGHT AND DATABASE RIGHTS 2022 ORDNANCE SURVEY LICENCE NUMBER: 100019340.


KEY PLAN




Notes:

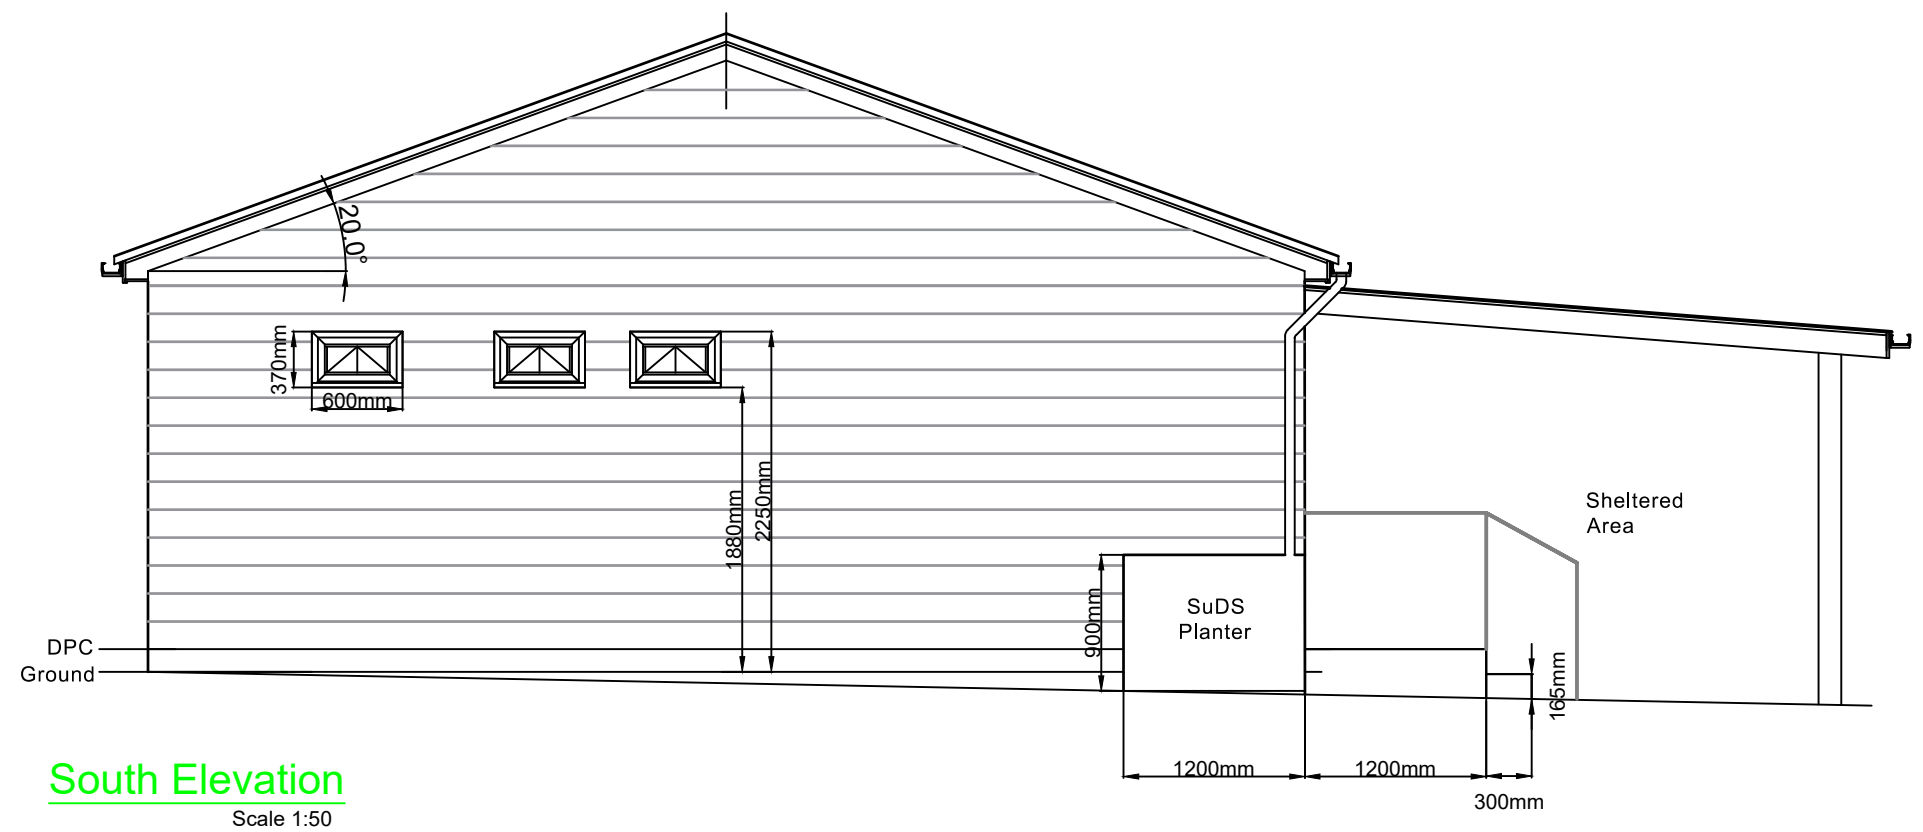

South Elevation
Scale 1:50

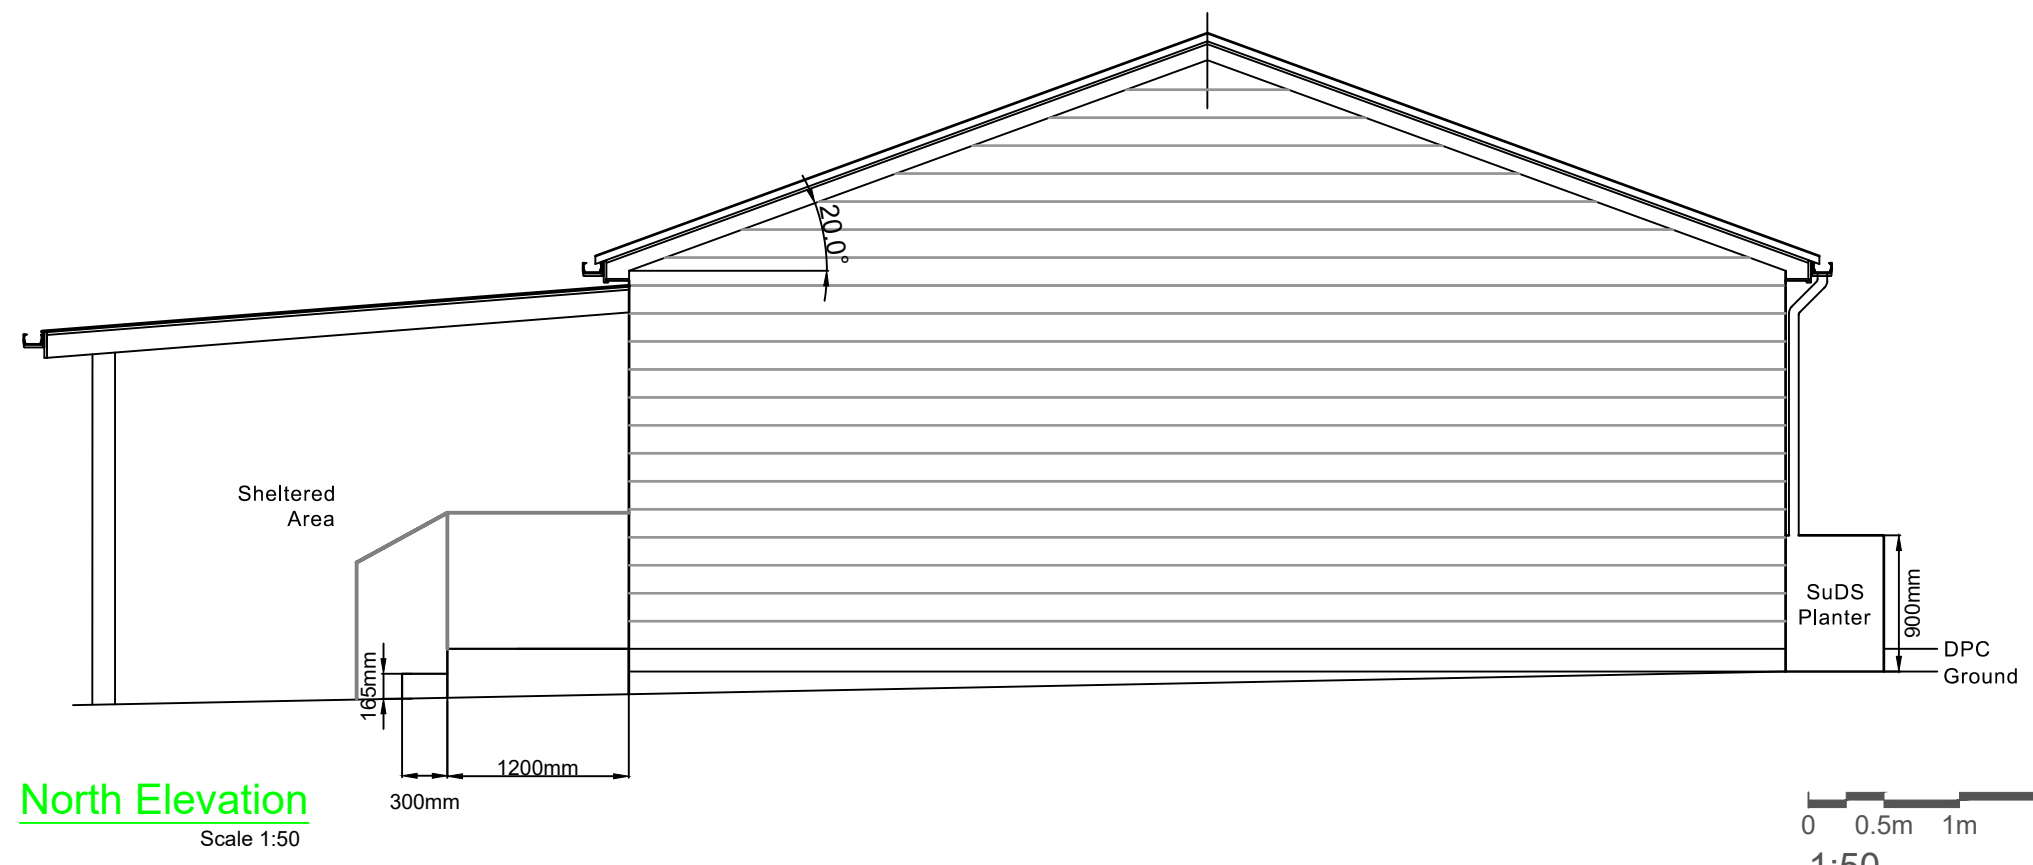

North Elevation
Scale 1:50

 

| FIRST ISSUE | | | | | | |
|-------------|-------|------|---------|------|----------|------|
| REV | DRAWN | DATE | CHECKED | DATE | APPROVED | DATE |
| P0 | | | | | | |



South West Norse
Venture House 1 Capital Court, Sowton Industrial Estate, Exeter, Devon, EX2 7FW
Tel: 01392 351000; Email: info@swnorse.co.uk; web: www.norsegroup.co.uk

CLIENT
Devon County Council

PROJECT
Kilmington Primary - Devonlady Replacement

TITLE
Proposed North and South Elevations

SCALE DISCIPLINE PROJECT NUMBER
1:50 Building Surveyor 113250

DRAWING NUMBER REV CODE
SWN-ZZ-00-D-B-004 C1

| | | | |
|-------------|------------------|------------|-------------|
| STATUS CODE | PURPOSE OF ISSUE | Drawn by | Approved by |
| S2 | Preliminary | SA | SA |
| | | Checked by | |
| | | SA | |