



RESPONSIBILITY IS NOT ACCEPTED FOR OTHERS SCALING DIRECTLY FROM THIS DRAWING. DO NOT SCALE FROM THIS DRAWING, USE WRITTEN DIMENSIONS ONLY.



ORIGINAL SHEET SIZE **A2**


1:50

THIS DRAWING IS PRODUCED FOR USE IN THIS PROJECT ONLY AND MAY NOT BE USED FOR ANY OTHER PURPOSE. SOUTH WEST NORSE LTD ACCEPT NO LIABILITY FOR THE USE OF THIS DRAWING OTHER THAN THE PURPOSE FOR WHICH IT WAS INTENDED IN CONNECTION WITH THIS PROJECT AS RECORDED IN THE 'PURPOSE FOR ISSUE' AND 'FILE STATUS CODE'.

THIS DRAWING MAY NOT BE REPRODUCED IN ANY FORM WITHOUT PRIOR WRITTEN AGREEMENT.

© CROWN COPYRIGHT AND DATABASE RIGHTS 2022 ORDNANCE SURVEY LICENCE NUMBER: 100019340.

KEY PLAN

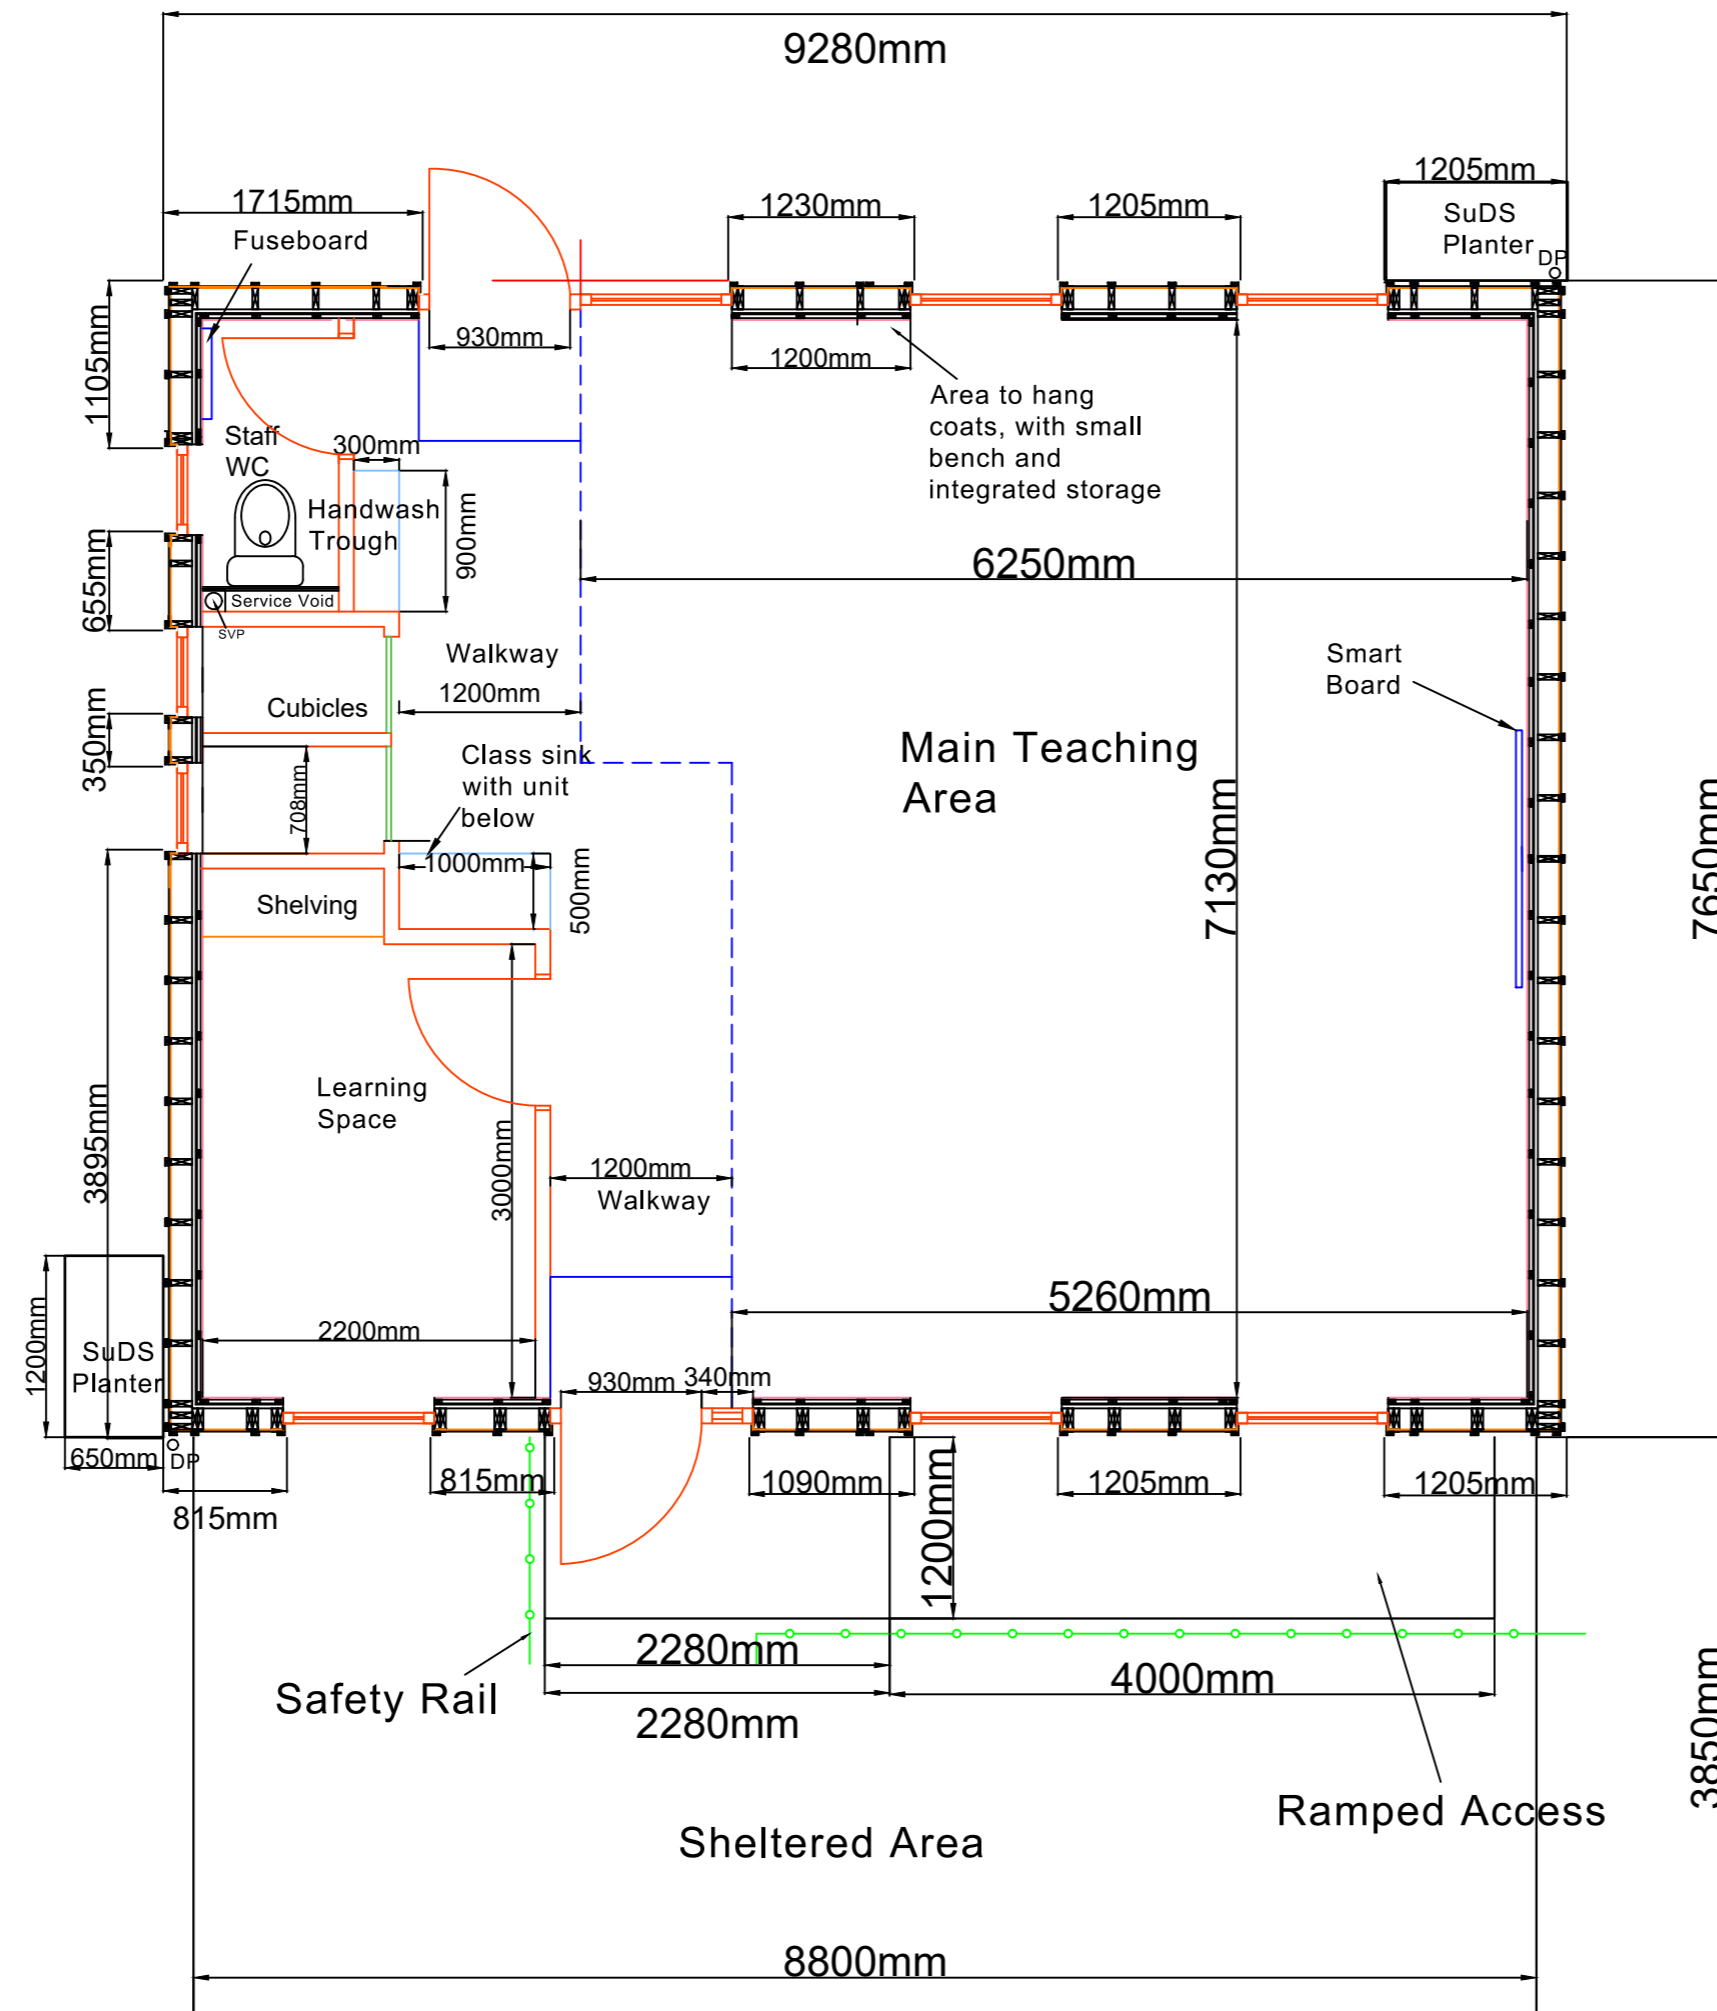

Notes:

FIRST ISSUE

REV	DRAWN	DATE	CHECKED	DATE	APPROVED	DATE
P0						



South West Norse  
 Venture House 1 Capital Court, Sowton Industrial Estate, Exeter, Devon, EX2 7FW  
 Tel: 01392 351000; Email: info@swnorse.co.uk web:www.norsegroup.co.uk

CLIENT  
 Devon County Council

PROJECT  
 Kilmington Primary School -  
 Devon Lady Replacement

TITLE  
 Proposed Ground Floor Plan

SCALE 1:50 DISCIPLINE Building Surveyor PROJECT NUMBER 113250

DRAWING NUMBER SWN-ZZ-00-D-B-002 REV CODE C1

STATUS CODE S2	PURPOSE OF ISSUE Information	Drawn by SA	Approved by SA
		Checked by SA	