
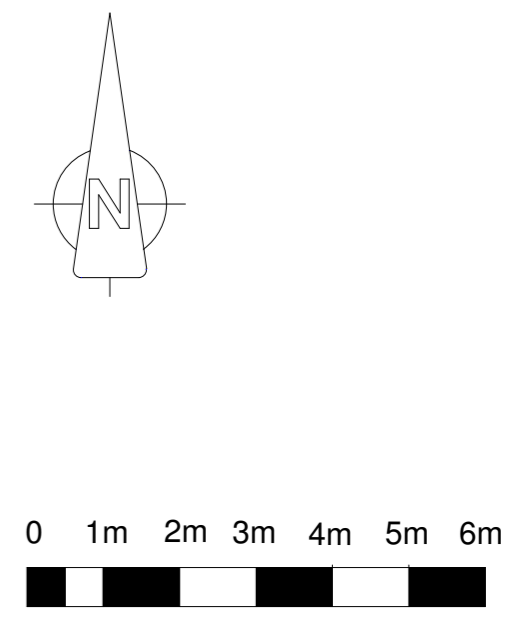


Scale 1:100

EXISTING SITE PLAN

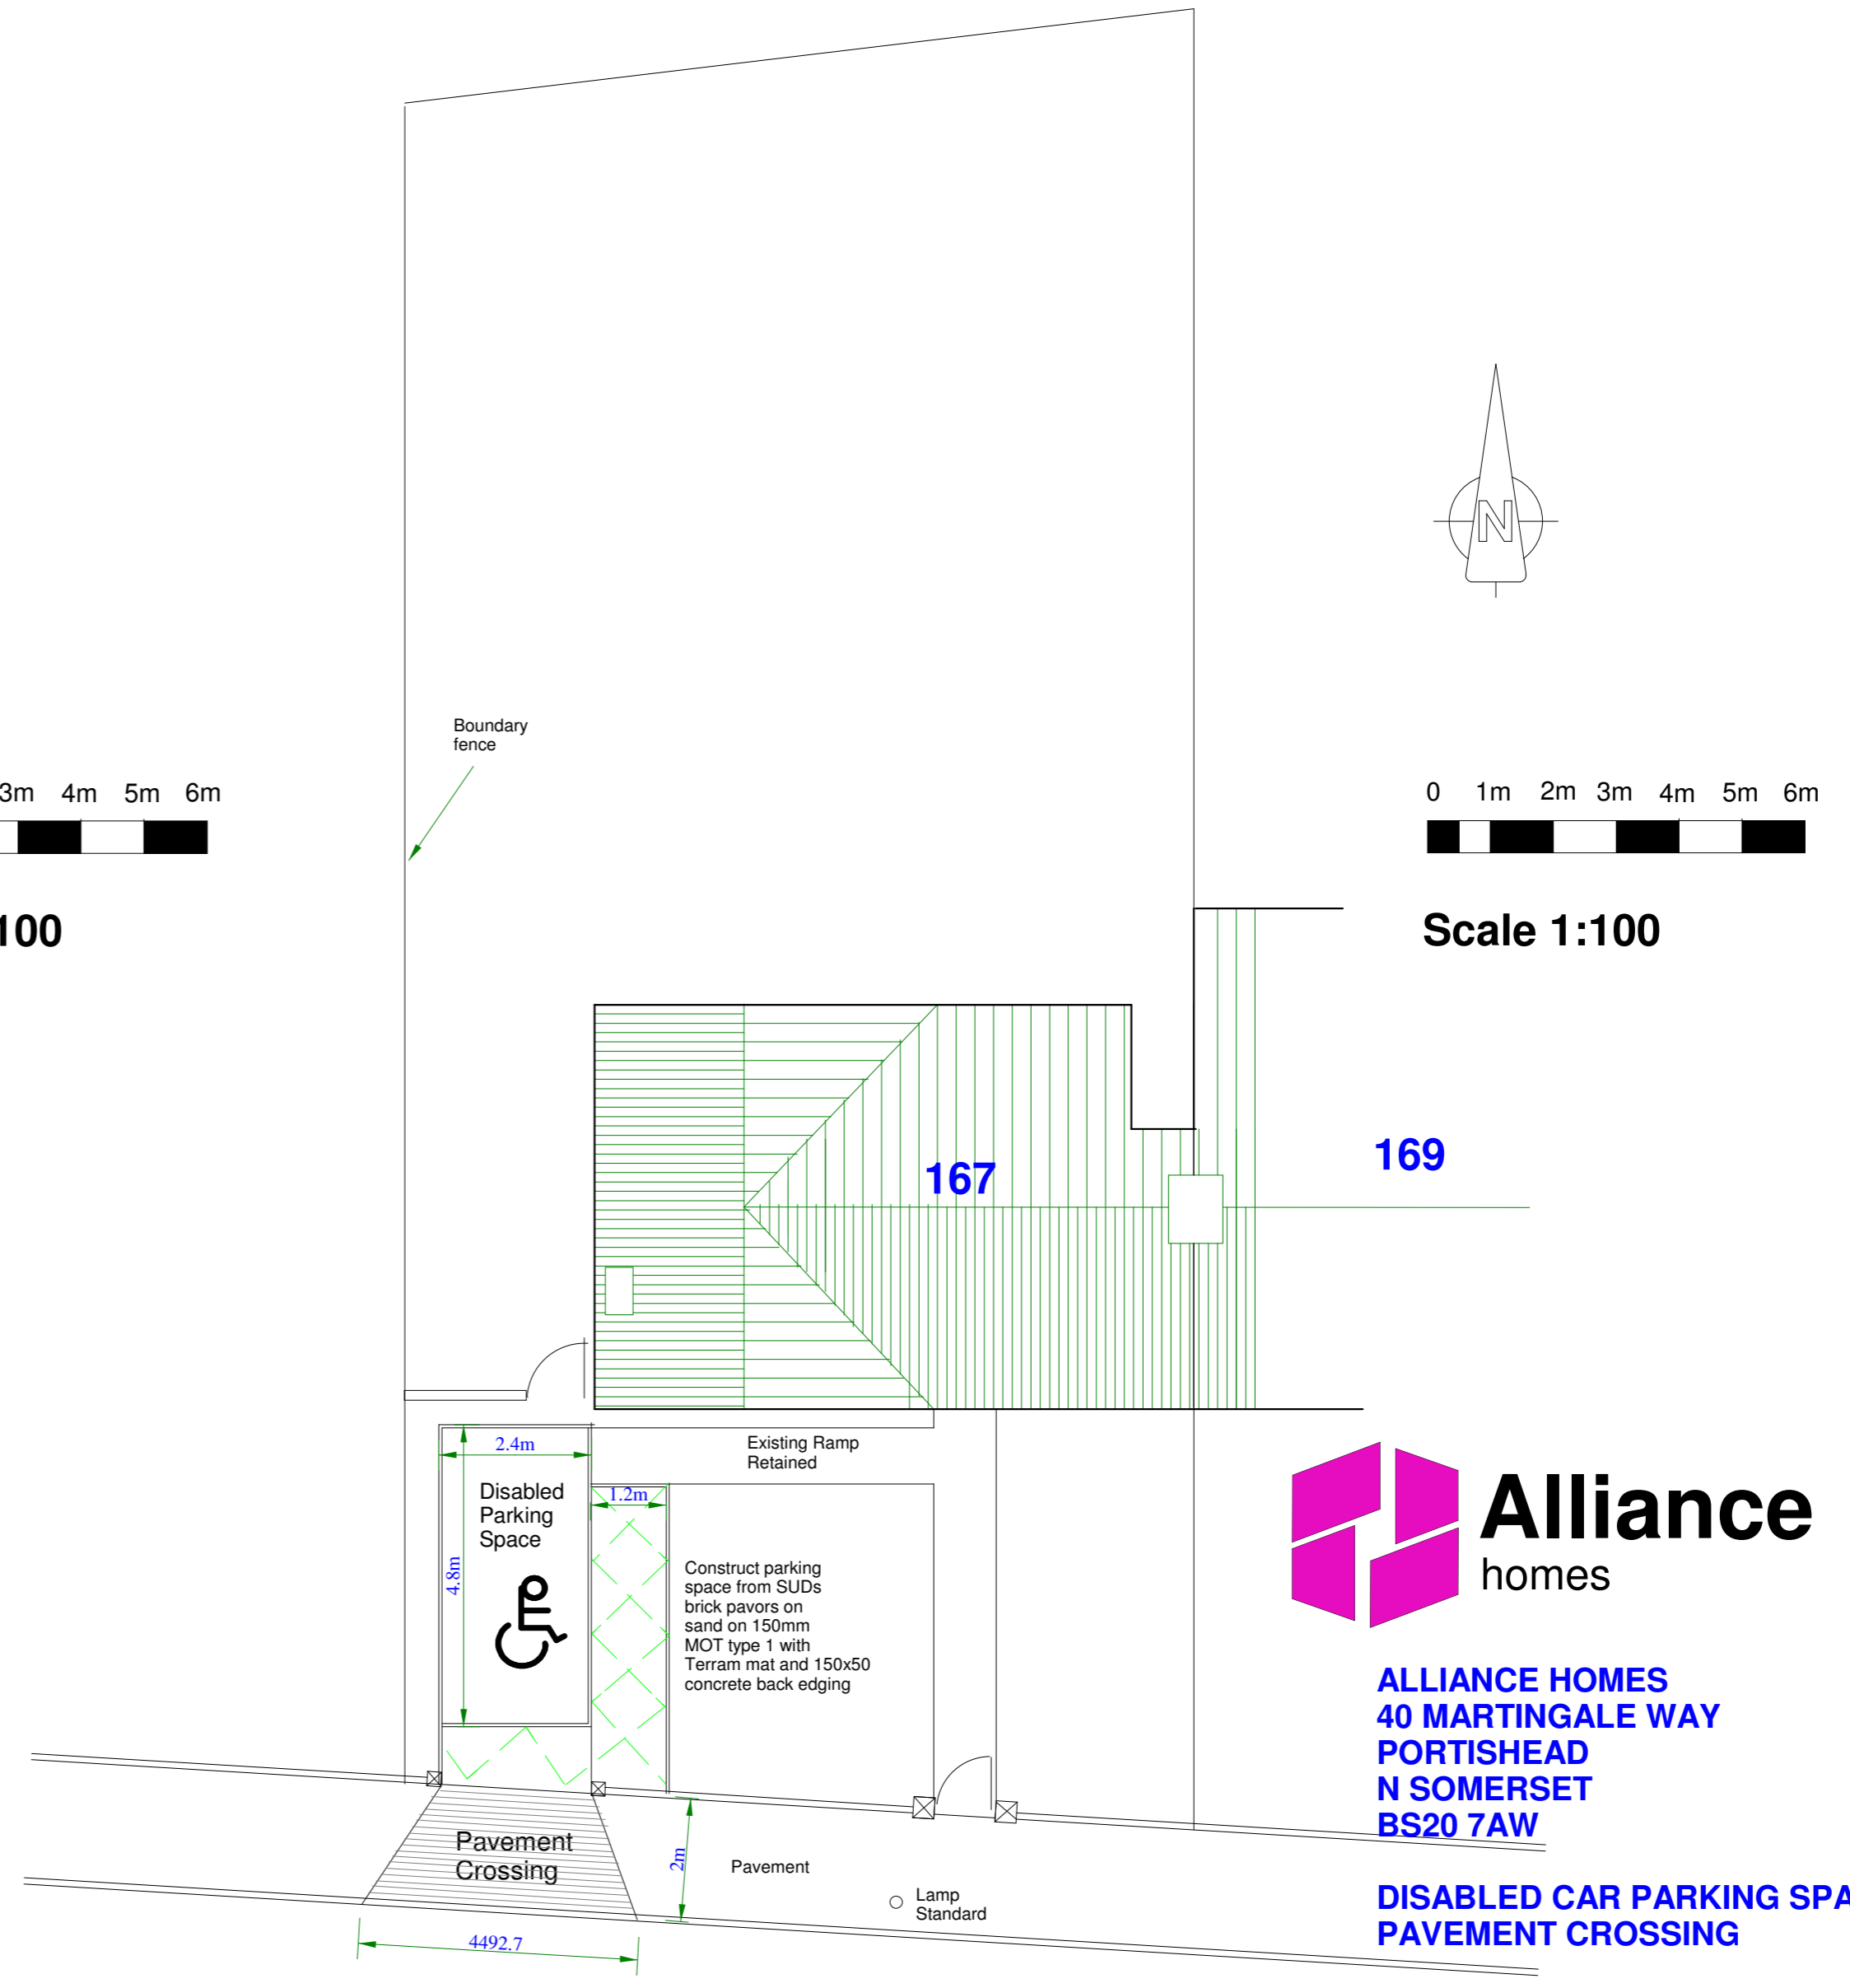

Scale 1:100

PROPOSED SITE PLAN



ALLIANCE HOMES
 40 MARTINGALE WAY
 PORTISHEAD
 N SOMERSET
 BS20 7AW

DISABLED CAR PARKING SPACE & PAVEMENT CROSSING

**167 MILTON ROAD
 MILTON
 WESTON SUPER MARE
 NORTH SOMERSET
 BS22 8AR**

DRAWING ALLIANCE 355

SCALE: 1:100 (A2 PAPER)

January 2024