



Copyright. This drawing is the property of ArchiVision Ltd. Its copyright and design content is reserved by them and the drawing is issued on the condition that it is not copied, reproduced, retained or disclosed to any other unauthorised person, either wholly or in part without the consent in writing of ArchiVision Ltd. Scale for Planning purposes only.

Verify all dimensions on site before commencing any work or preparing any shop drawings. All dimensions are in mm unless otherwise stated. Report any alterations or omissions to the Company immediately on discovery. This drawing incorporates information from other professions. ArchiVision Ltd cannot accept responsibility for the integrity and accuracy of such information. Any clarification and/or additions that are required appertaining to such information should be sought from the relevant profession or their appointed representative.


Rev	Details	Name	Date

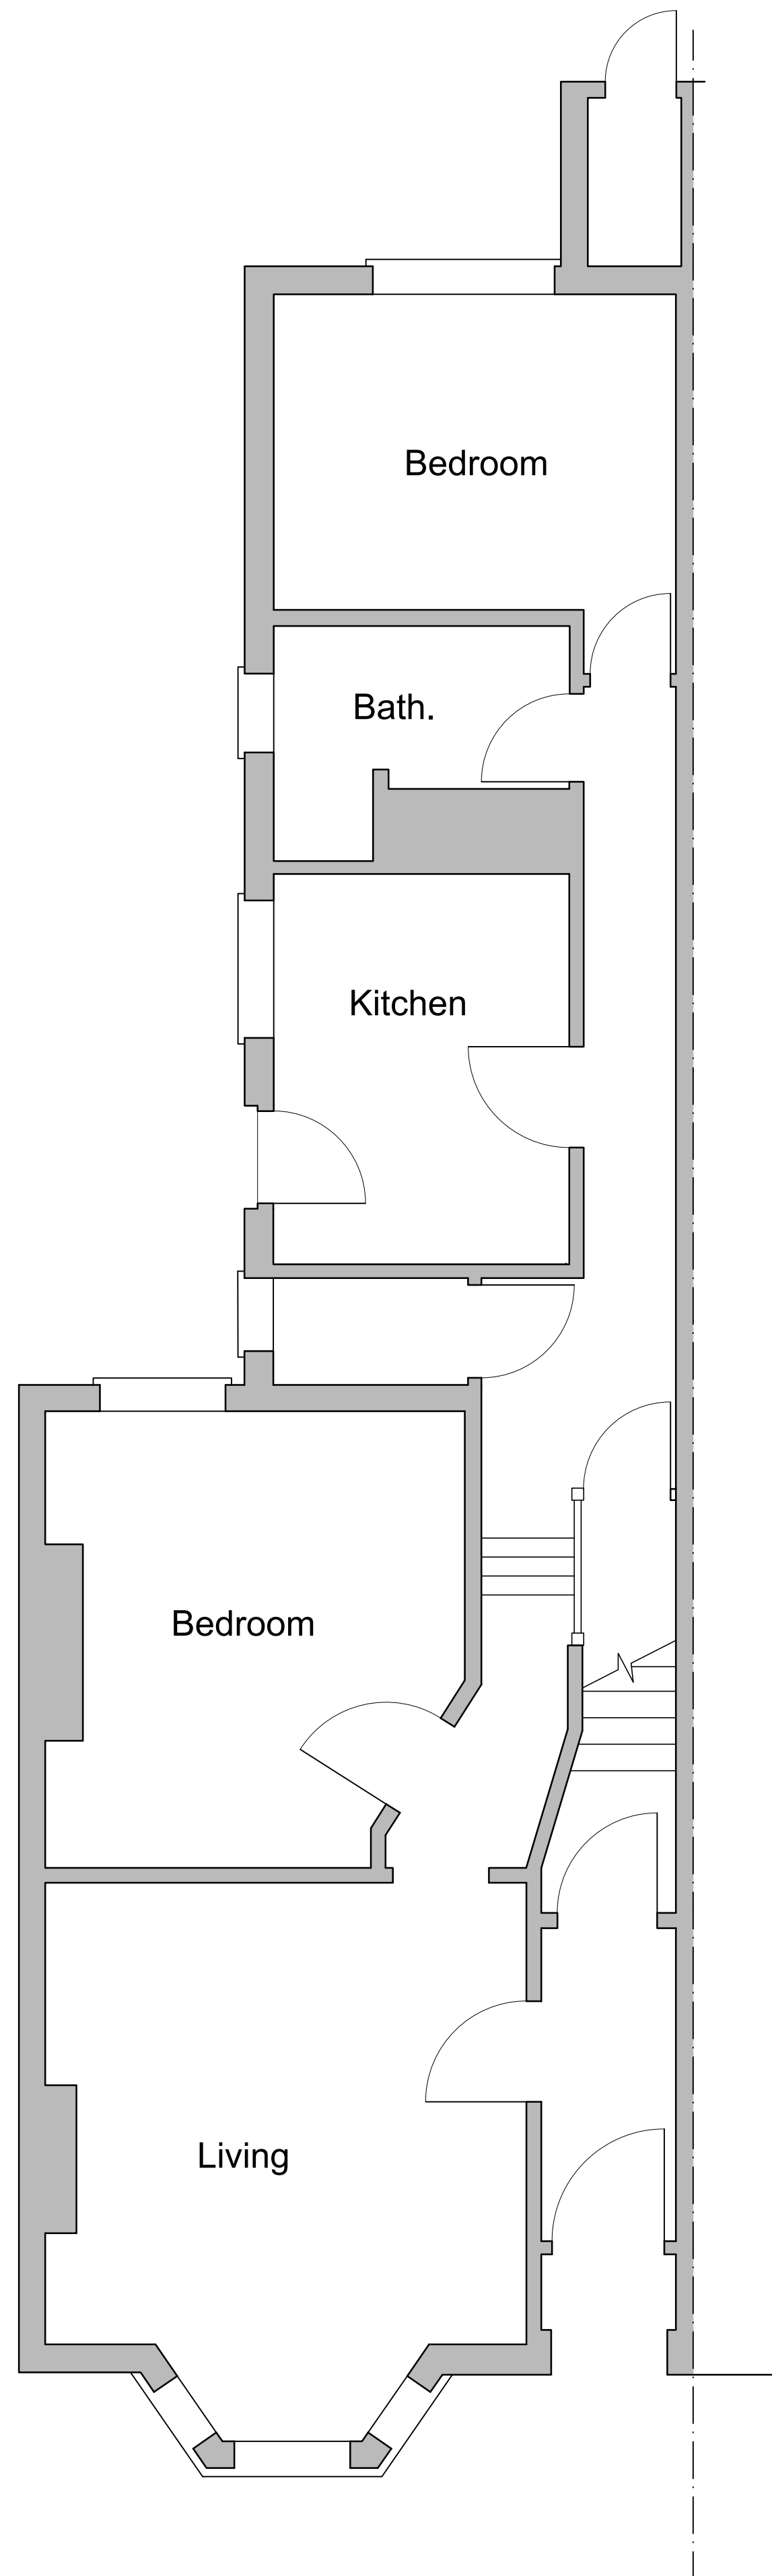


Ground Floor Plan

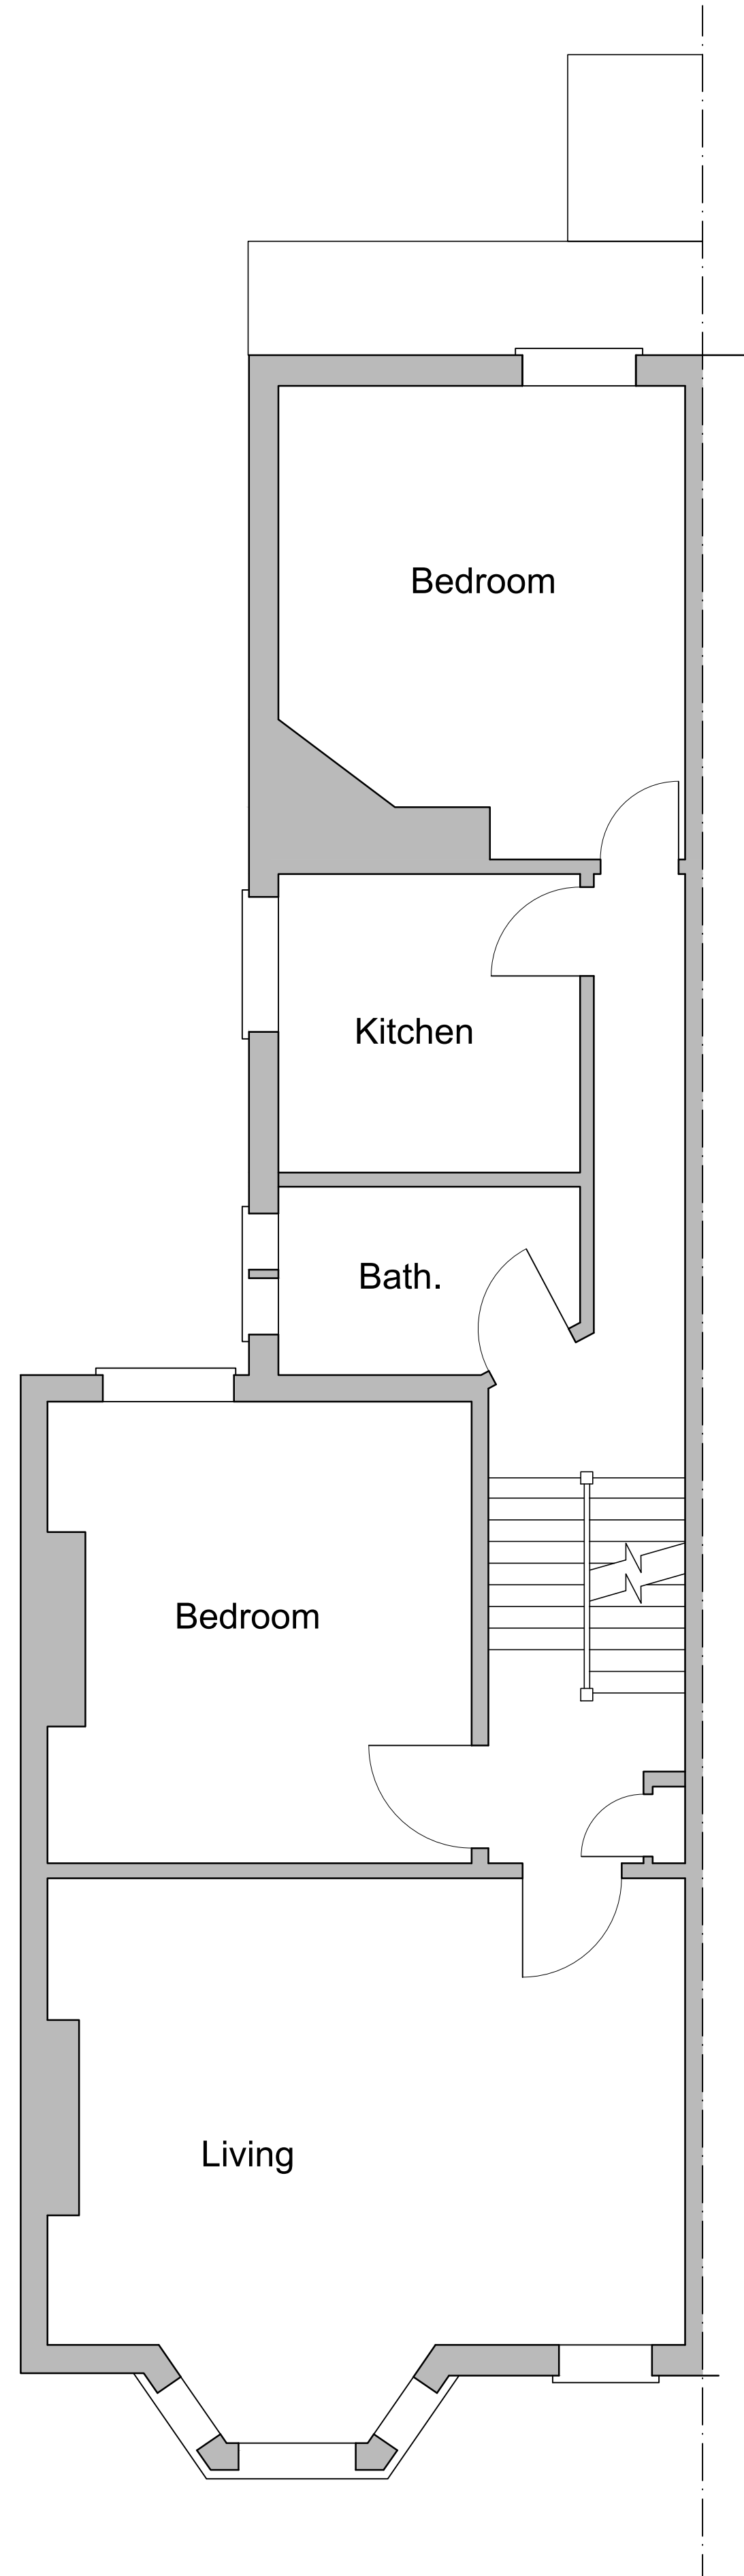


First Floor Plan

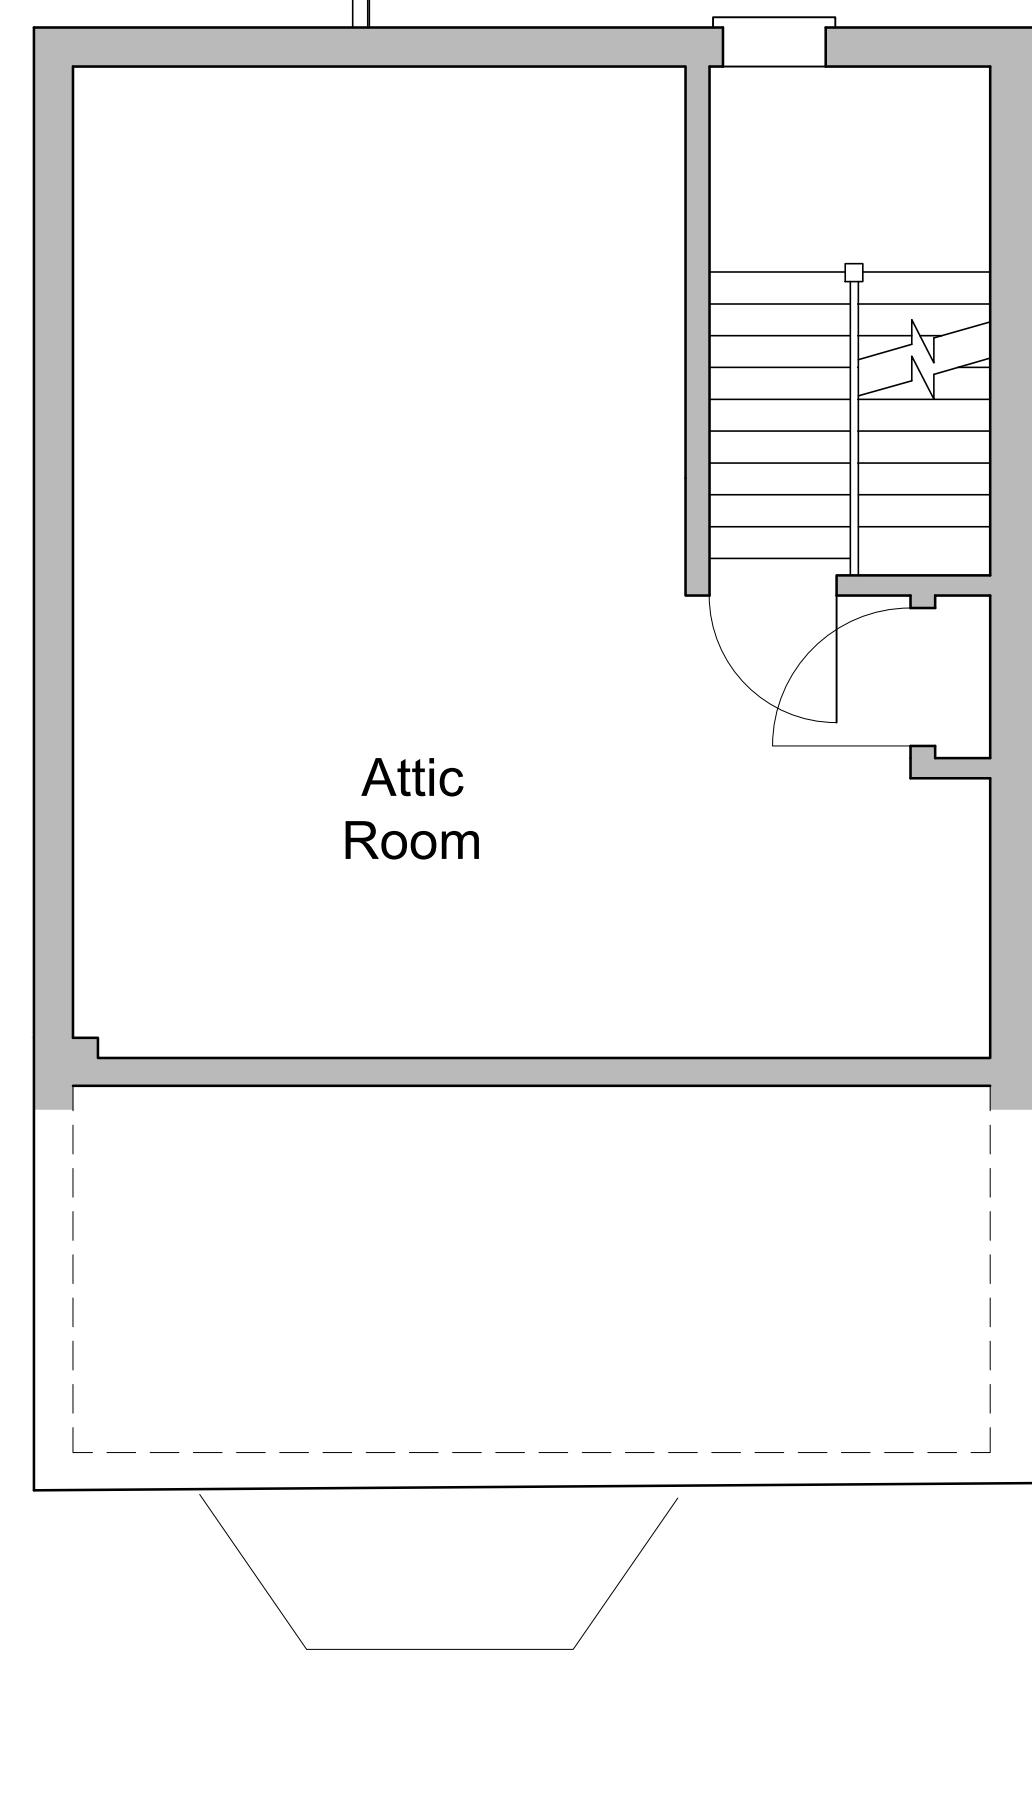


Attic Plan

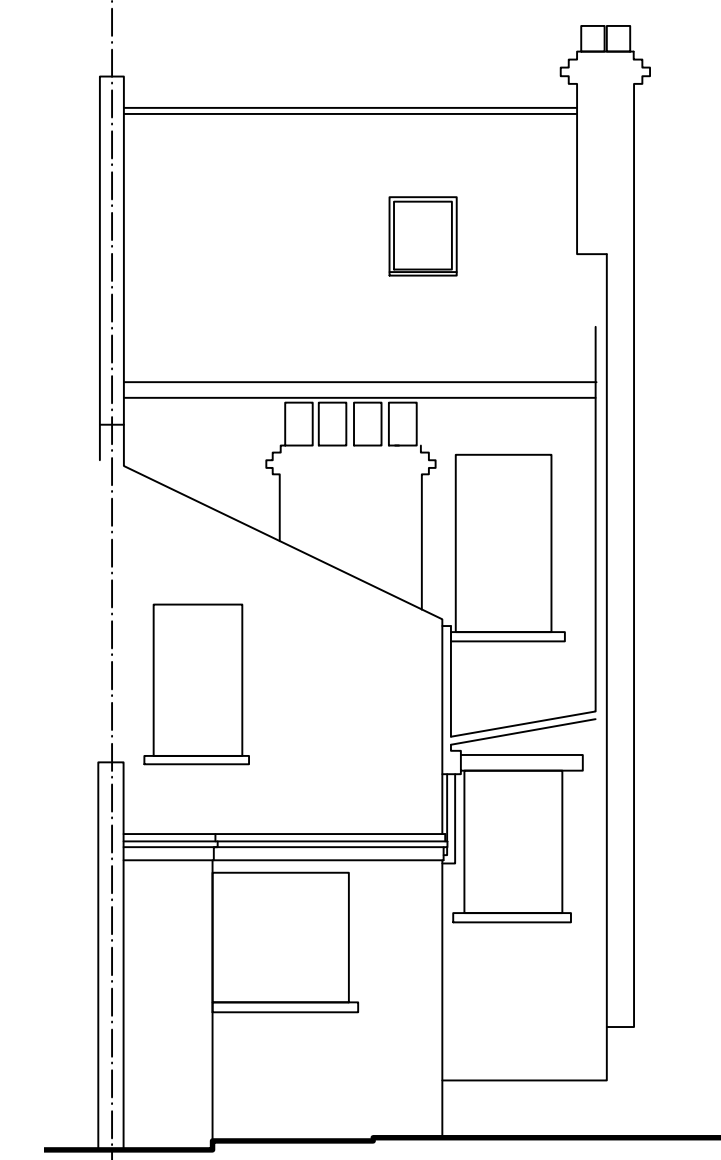



Rear Elevation

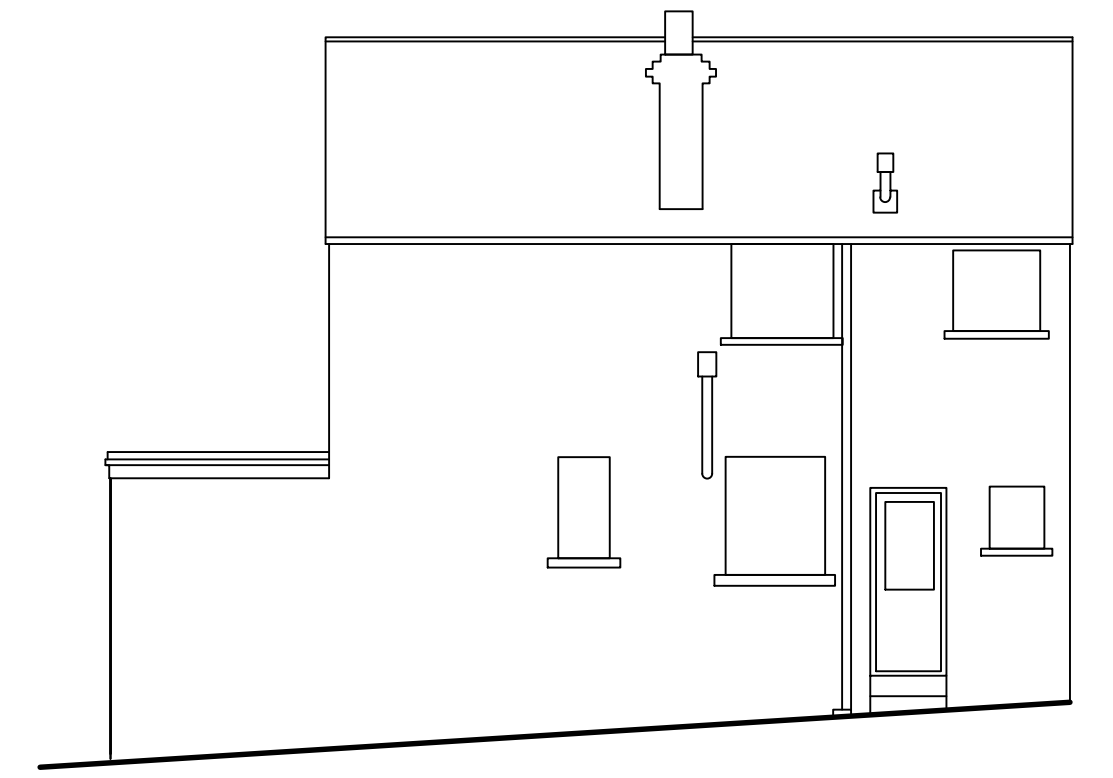


Side Elevation

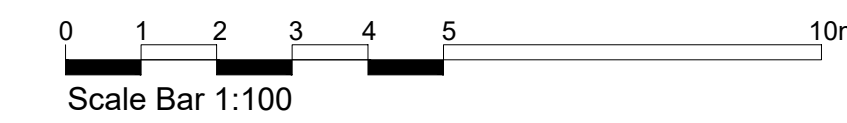

Location Plan
Scale 1:1250

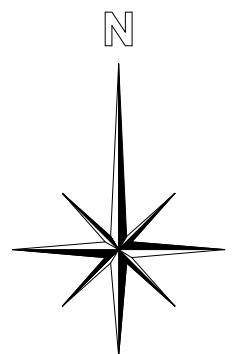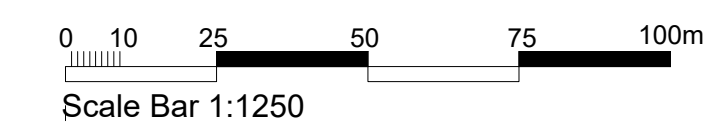

Block Plan 1/500

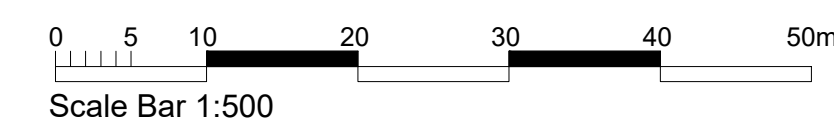

Working in Association with Finnis Planning Ltd

Sovereign House, 9a Beeching Road,
Bexhill-on-Sea, TN39 3LG
Tel : 01424 400333
Planning: 07415105513 Design: 07715831016
E-mail : richard@archivision.co.uk

Client	Mr and Mrs R Ribbons	
Project	350 Upland Road London SE22 ODP	
Drawing Name	Existing Plans and Elevations Change of Use to single dwelling	
Status	PLANNING	
Scale	1:50 & 1:100 @ A1	
Drawn By	Date	
RKS	Jan 2024	
Drawing No	Revision	
100-24-100	.	