


SOUTHBURY ROAD

ACCESS ROAD

GENOTIN ROAD

LONDON ROAD

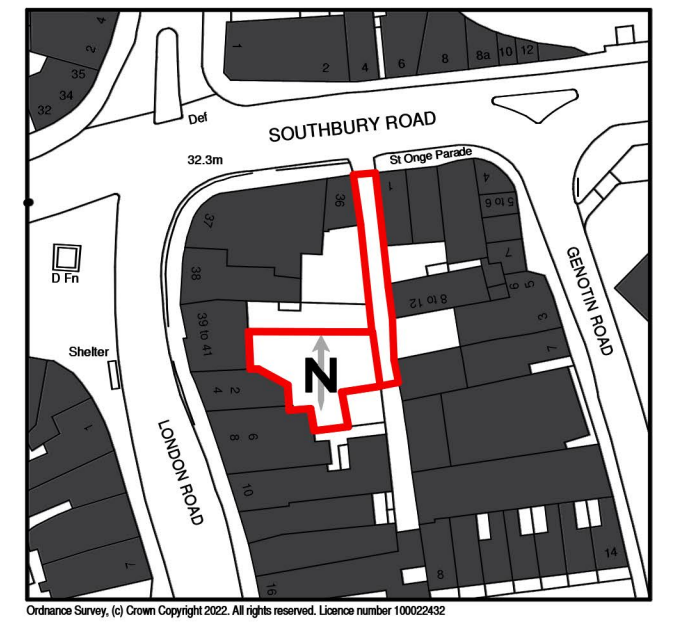

LOCATION PLAN 1.1250

KEY

	ACCESS INTO SITE
	SOLAR PANELS
	SEDUM GREEN ROOF
	CGI
	TIMBER ENCLOSURE FOR BIKES/REFUSE/RECYCLING
	LANDSCAPING AS PER SUUS REPORT
	1.8M HIGH FENCE

No.	Date	By	Contents
Revisions			

Site Address
**LAND TO REAR OF
 39/41 LONDON ROAD
 ENFIELD
 EN26LX**

Job Title
DEVELOPMENT OF SITE

Drawing Title
PROPOSED SITE PLAN

Scale: 1:100 @ A1 Date: 10/22 Drawn by: AJC

Alan Cox associates
 Architectural & Planning Consultants
 TEL: 020 - 8440 - 7777
 www.coxassociates.co.uk

Dwg. No. 519822-2 Rev. A

SEE DRAWING 519822-4

SEE DRAWING 519822-4

SEE DRAWING 519822-4

SEE DRAWING 519822-4


B

C

C


ACCESS TO EXTERNAL STAIRS

37

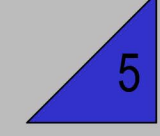

1

2

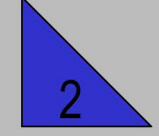

3

4

5

6

7

38

39

41

8-12

6

5



3

7

4

6

8

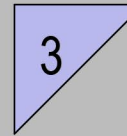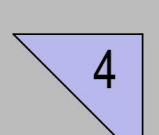

CYCLE STORE

B