

PAPER SIZE IS A3
SCALE IS 1:1250 @ A3

530000m 530100m


104600m

104600m

104500m

104500m

530000m 530100m

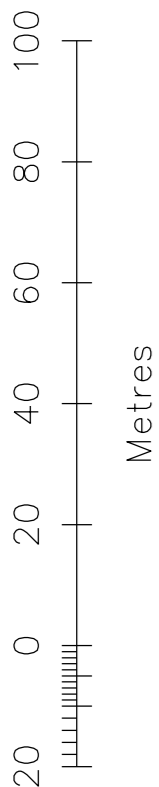

This drawing is copyright Shape Architecture Ltd. The Contractor must not scale from the drawing. All dimensions to be taken from dimension strings. Where any discrepancies are found between dimensions these must be brought to the attention of the Architects for resolution. Where discrepancies exist between reference or assembly drawings and detail drawings the latter take preference.

SHAPE Architecture
WWW.SHAPEARCHITECTURE.CO.UK


45 Norfolk Road, Brighton
BN1 3AB
PROJECT

1:1250 @ A3 December 2023
SCALE DATE

FOR PLANNING

SITE LOCATION PLAN
DRAWING

SU 001
DWG. NO. REVISION CHECKED

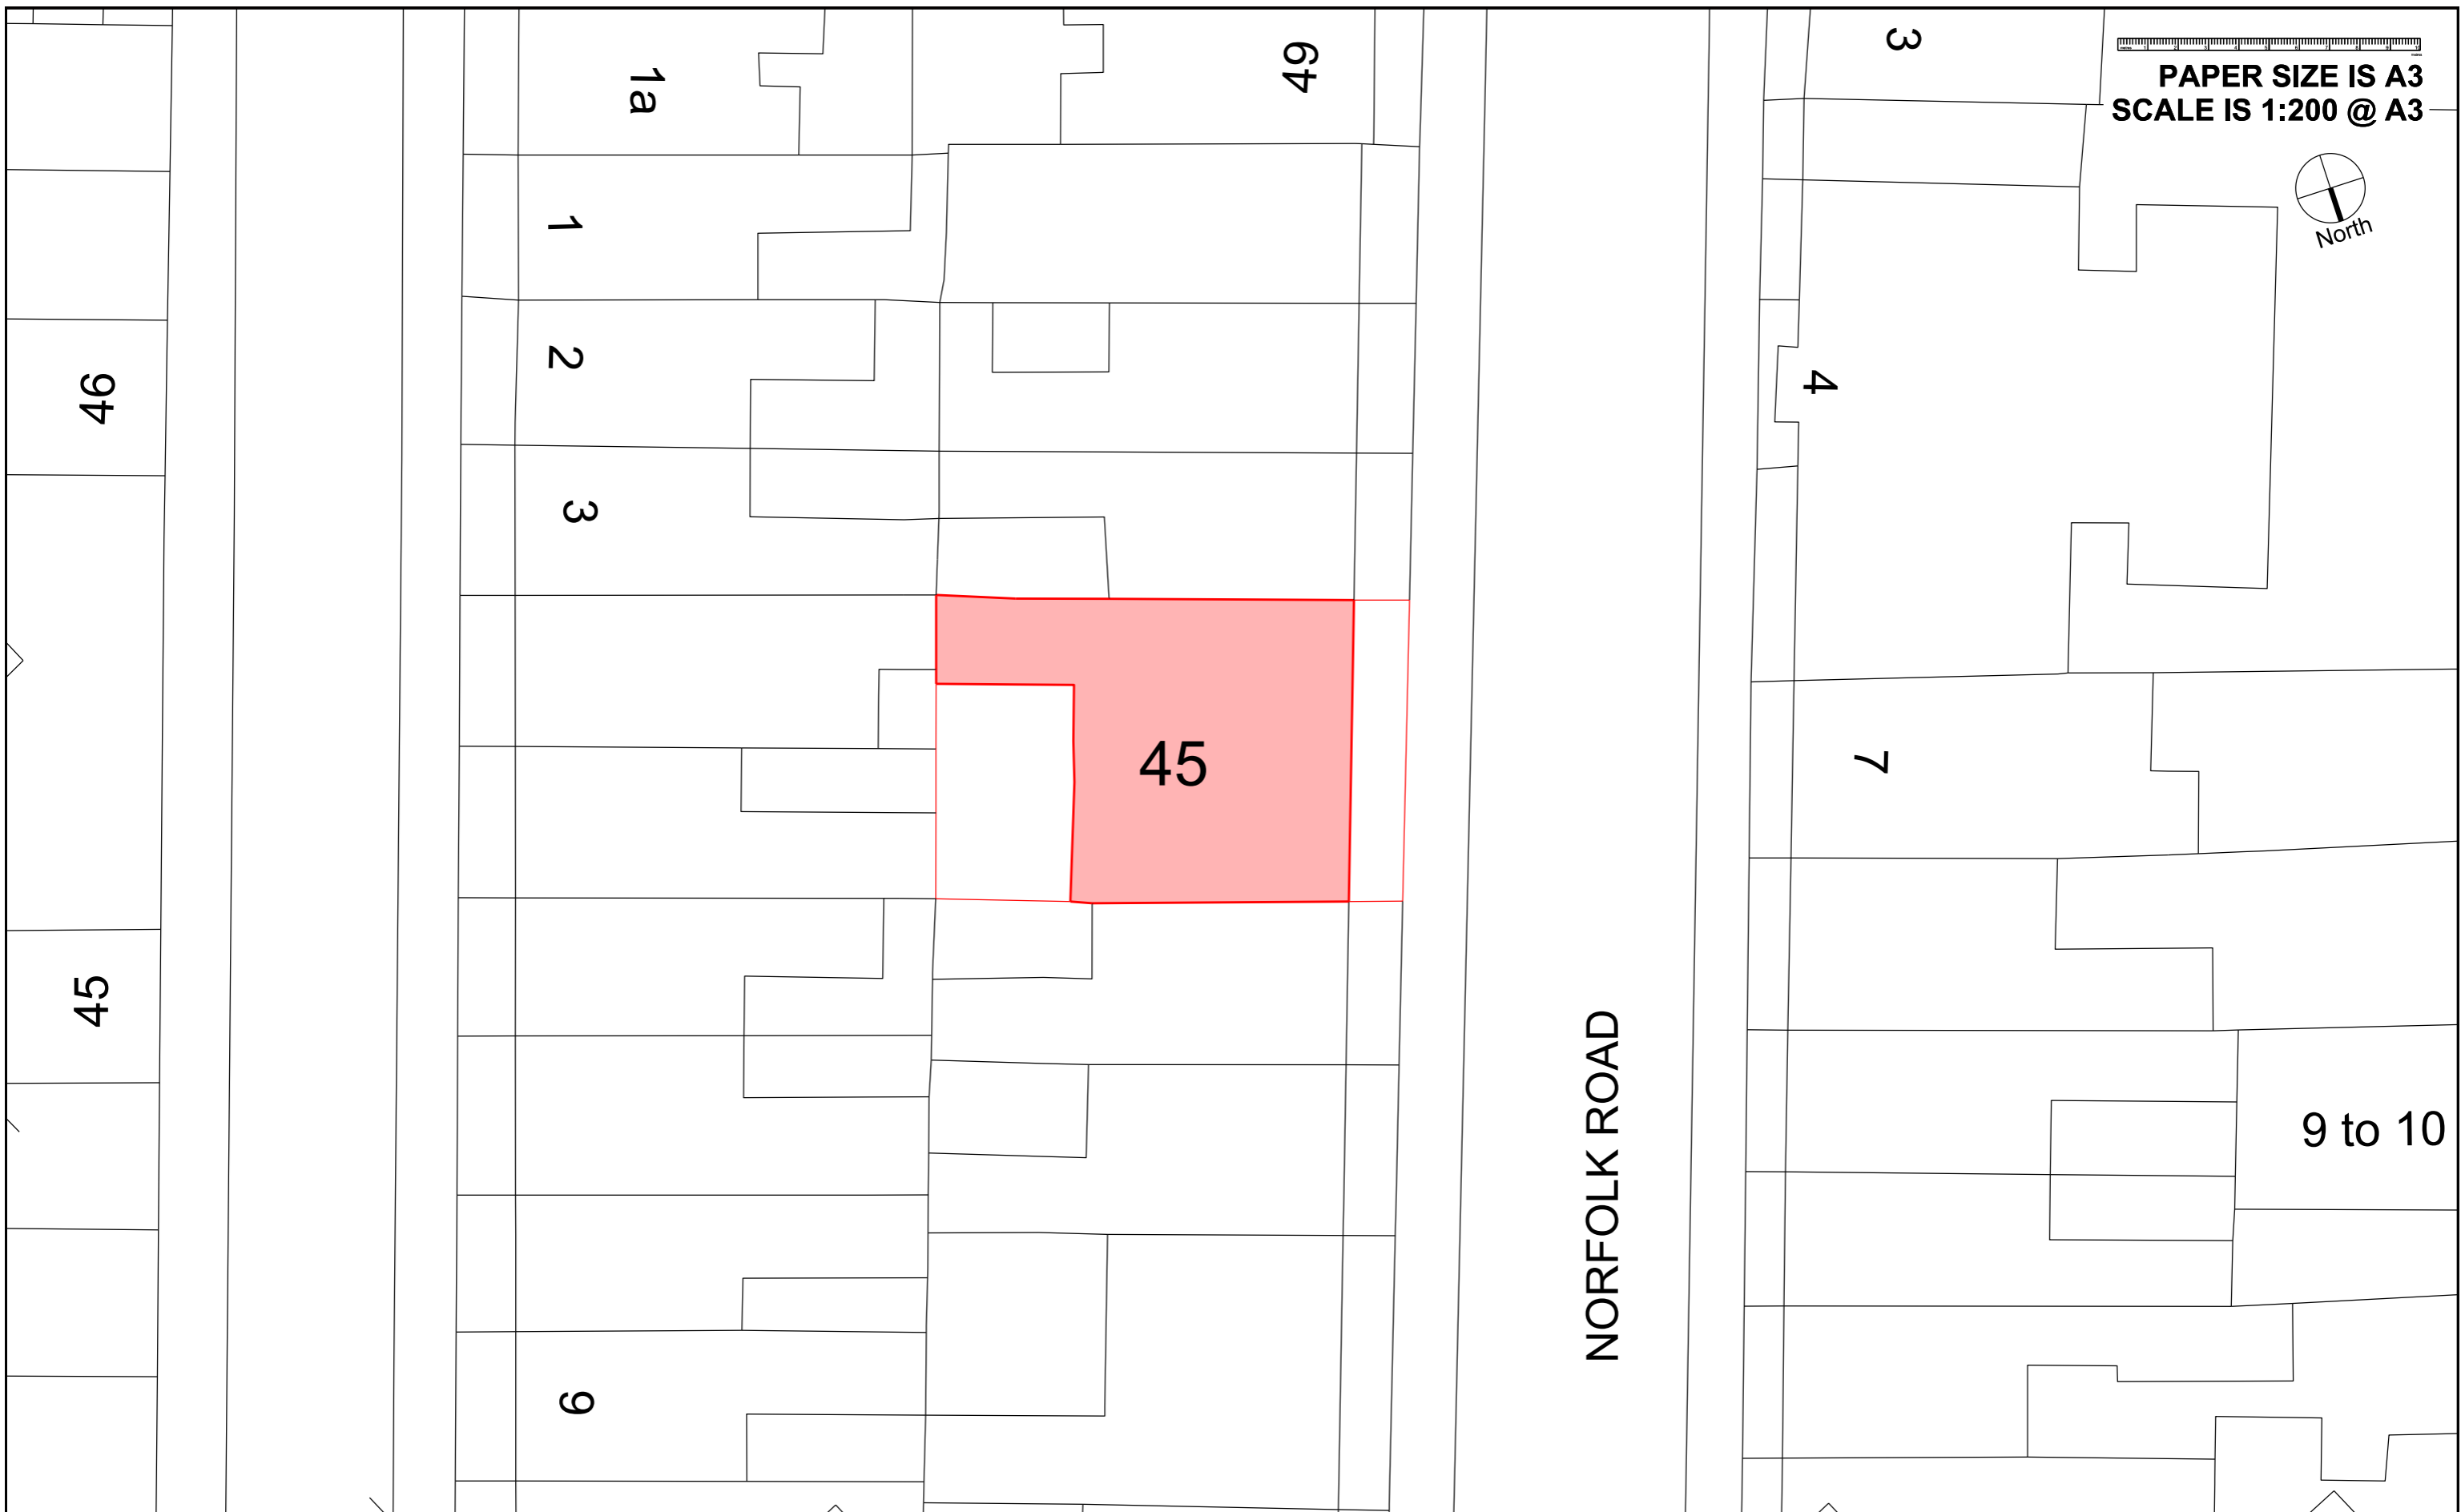

PAPER SIZE IS A3
SCALE IS 1:200 @ A3



NORFOLK ROAD

46

1a

49

3

1

2

3

4

45

7

45

9 to 10

9

This drawing is copyright Shape Architecture Ltd.
The Contractor must not scale from the drawing.
All dimensions to be taken from dimension strings.
Where any discrepancies are found between
dimensions these must be brought to the attention
of the Architects for resolution. Where discrepancies
exist between reference or assembly drawings and
detail drawings the latter take preference.

SHAPE Architecture
WWW.SHAPEARCHITECTURE.CO.UK

45 Norfolk Road, Brighton
BN1 3AB
PROJECT

1:200 @ A3 December 2023
SCALE DATE

FOR PLANNING

PROPOSED BLOCK PLAN
DRAWING


PL050
DWG. NO. REVISION CHECKED

Drawing Scale is 1:100
Paper Size is A3




Accommodation Key

- 1. Bedroom
- 2. Bathroom

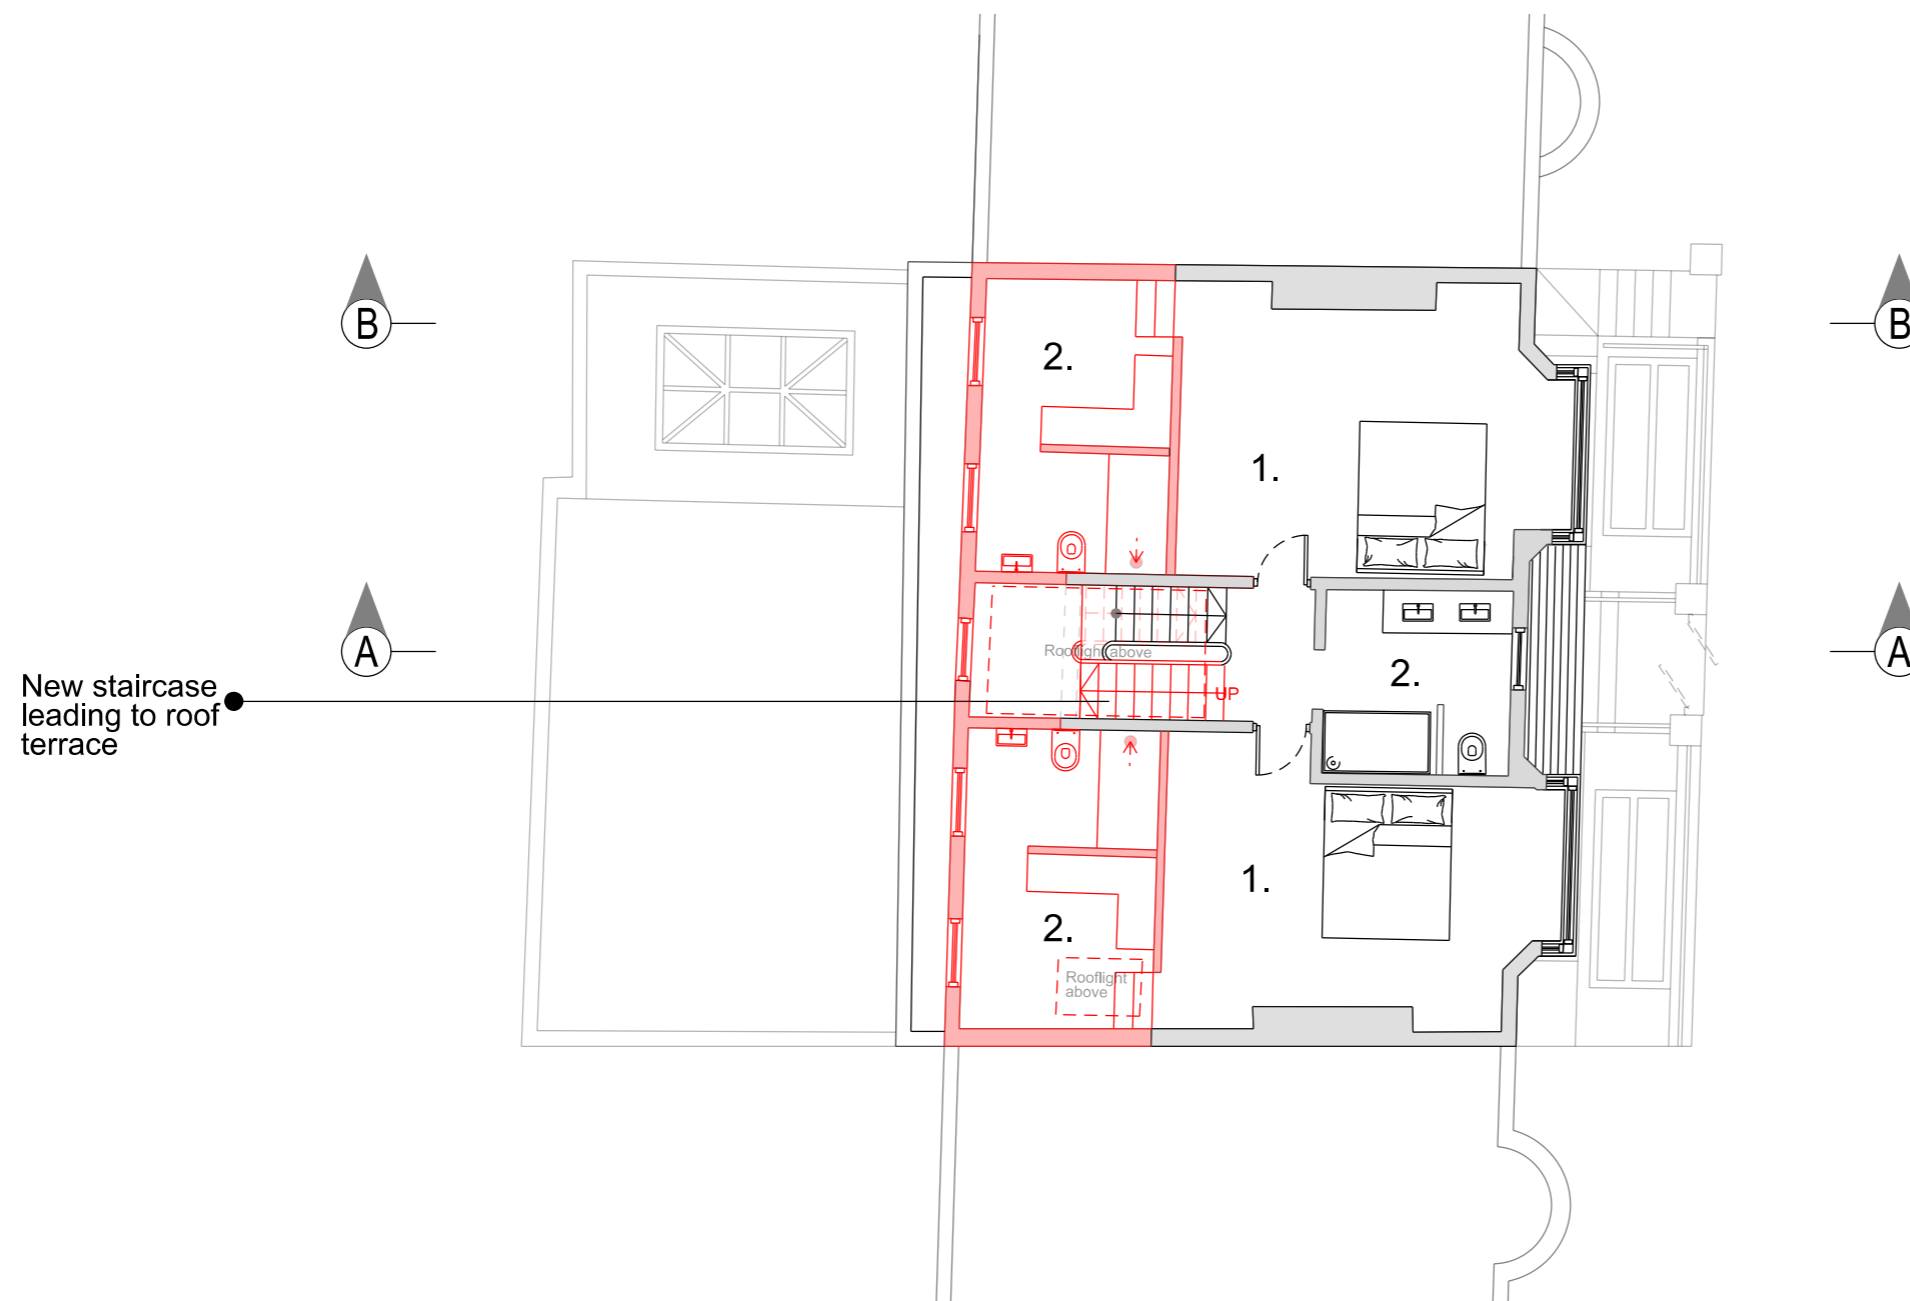

New staircase leading to roof terrace

Proposed Second Floor Plan

 

X	08.02.24	General Update
A	13.01.24	Railings set back from rear facade

SHAPE Architecture
WWW.SHAPEARCHITECTURE.CO.UK

FOR PLANNING

**45 Norfolk Road, Brighton
BN1 3AB**
PROJECT

Proposed Plans
DRAWING

Proposal



1:100 @A3 July 2021

SCALE DATE


PL003 X
DWG. NO. REVISION

This drawing is copyright Shape Architecture Ltd. The Contractor must not scale from the drawing. All dimensions to be taken from dimension strings. Where any discrepancies are found between dimensions these must be brought to the attention of the Architects for resolution. Where discrepancies exist between reference or assembly drawings and detail drawings the latter take preference.

Drawing Scale is 1:100
Paper Size is A3

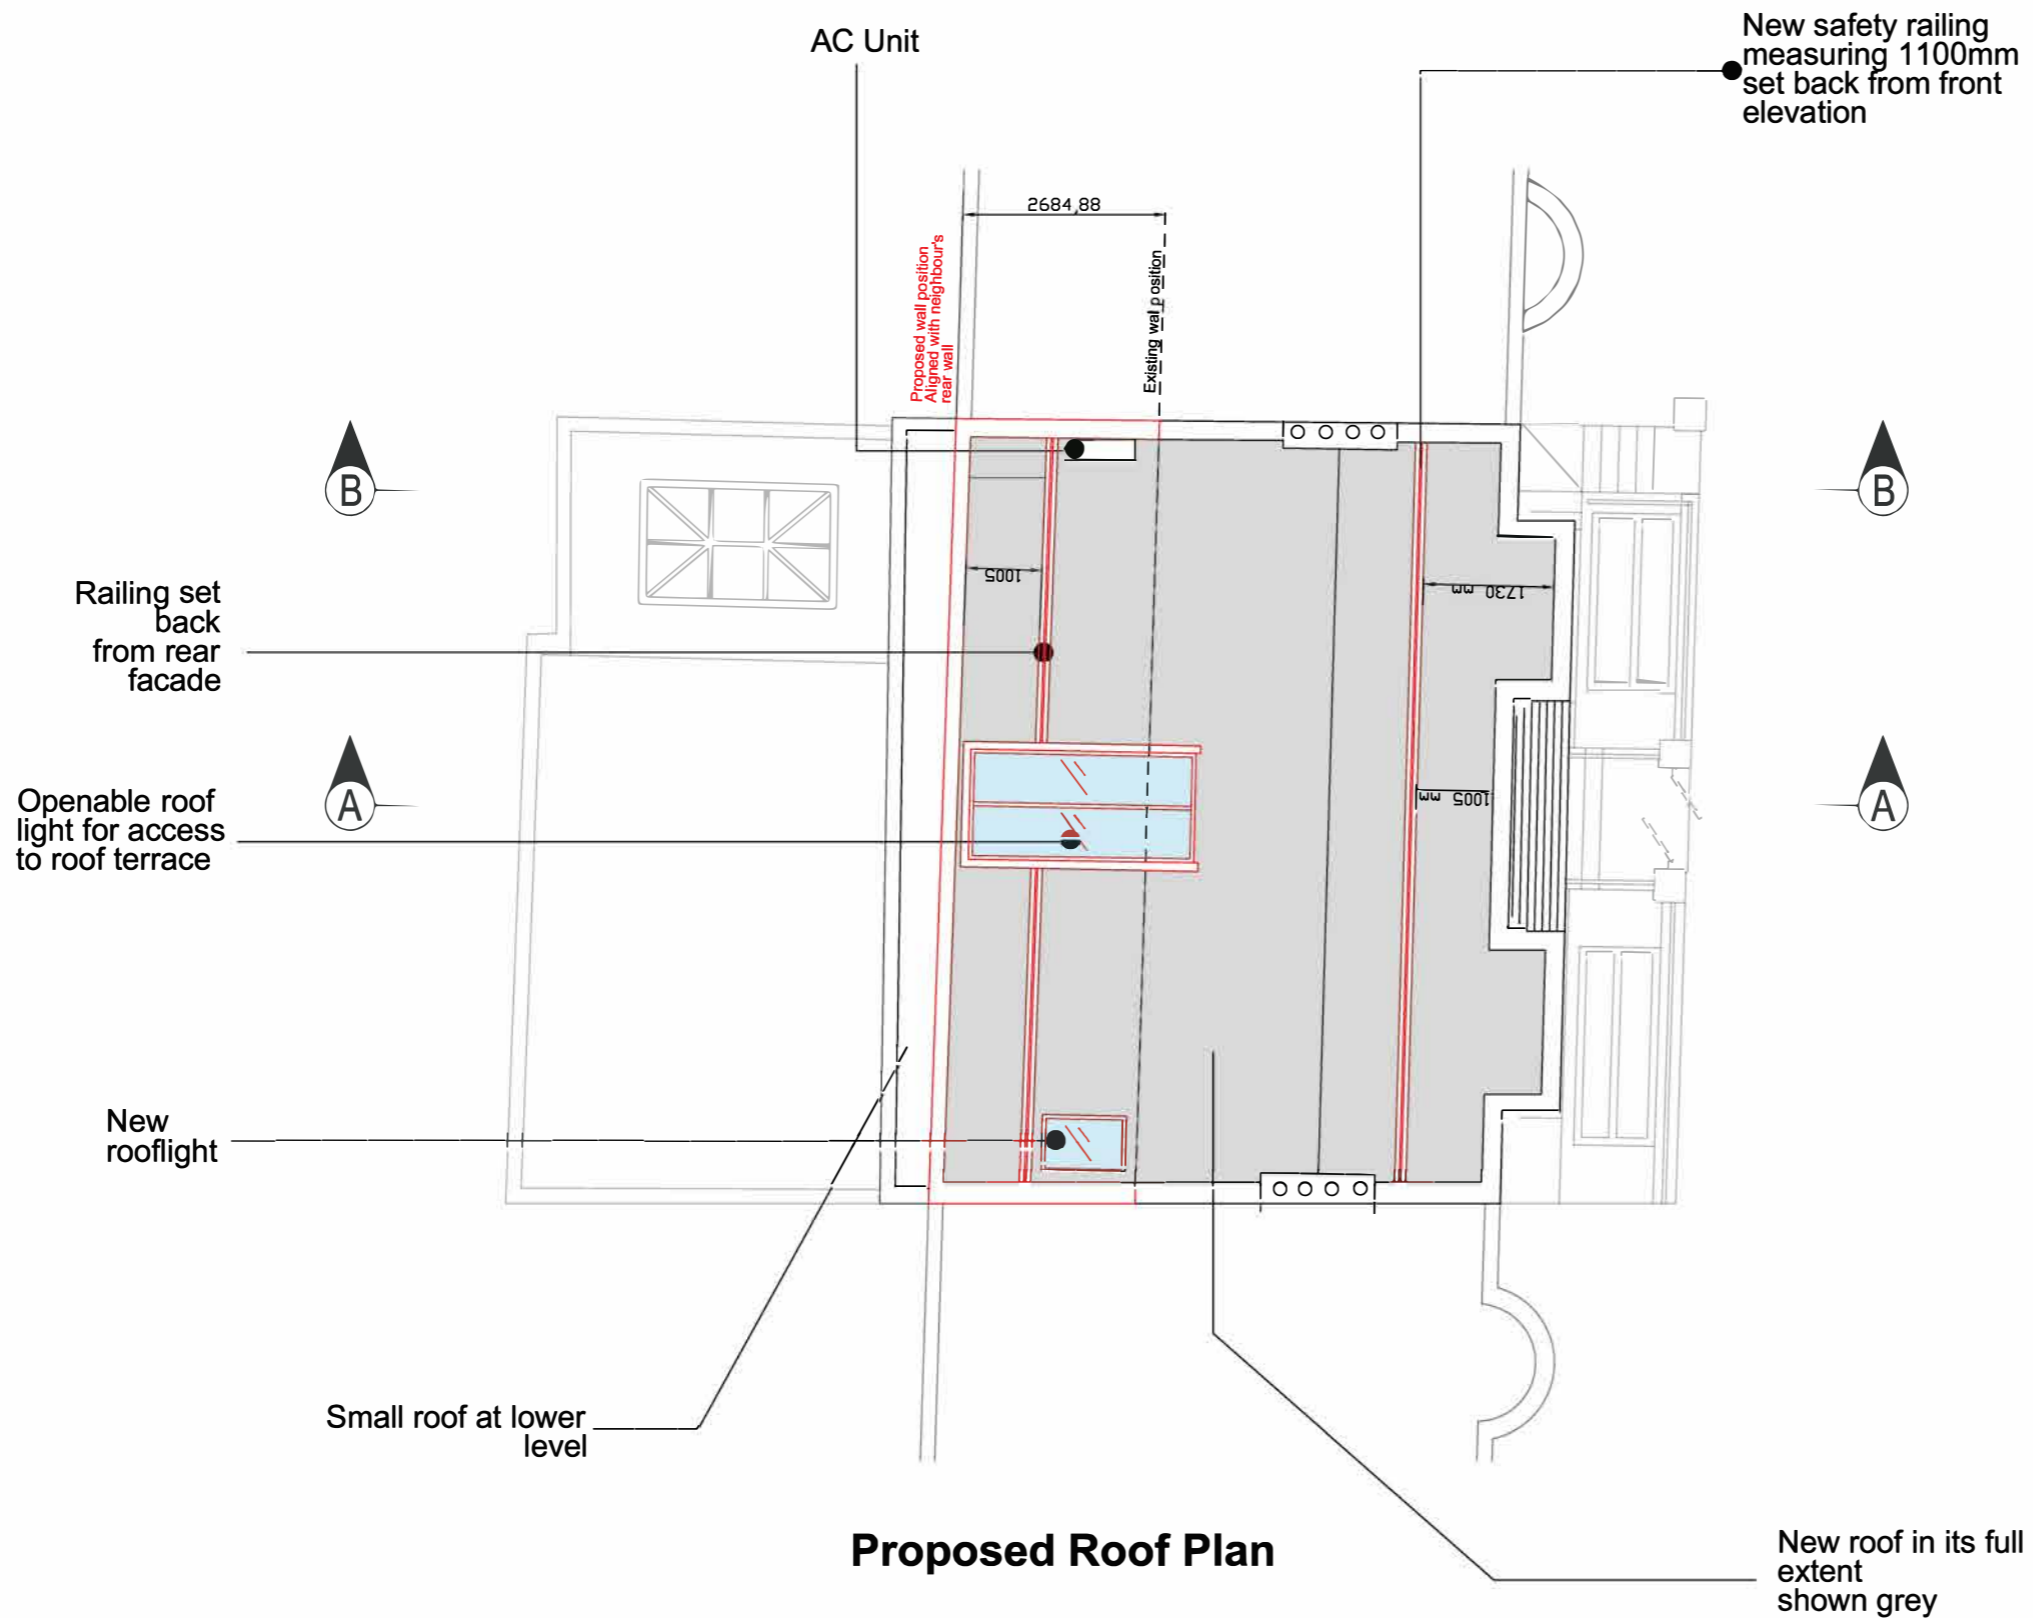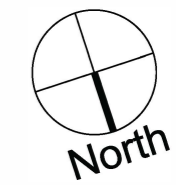

Proposed Roof Plan

 

C	06.02.24	Notes re roof aded
B	21.12.23	AC Unit Added
A	13.01.20	Railings set back from rear facade

SHAPE Architecture
WWW.SHAPEARCHITECTURE.CO.UK

FOR PLANNING

**45 Norfolk Road, Brighton
BN1 3AB**
PROJECT

Proposed Roof Plan
DRAWING

Proposal

1:100 @A3 July 2021
SCALE DATE

PL004 **C**
DWG. NO. REVISION


This drawing is copyright Shape Architecture Ltd. The Contractor must not scale from the drawing. All dimensions to be taken from dimension strings. Where any discrepancies are found between dimensions these must be brought to the attention of the Architects for resolution. Where discrepancies exist between reference or assembly drawings and detail drawings the latter take preference.

Drawing Scale is 1:100
Paper Size is A3



Proposed Front Elevation

Scale

 

A	06.02.24	Note Re AC Unit Added
---	----------	--------------------------

SHAPE Architecture
WWW.SHAPEARCHITECTURE.CO.UK

FOR PLANNING

**45 Norfolk Road, Brighton
BN1 3AB**
PROJECT

Proposed Front Elevation
DRAWING

Proposal


1:100 @A3 July 2021

SCALE DATE


PL005 **A**
DWG. NO. REVISION

This drawing is copyright Shape Architecture Ltd. The Contractor must not scale from the drawing. All dimensions to be taken from dimension strings. Where any discrepancies are found between dimensions these must be brought to the attention of the Architects for resolution. Where discrepancies exist between reference or assembly drawings and detail drawings the latter take preference.

Drawing Scale is 1:100
Paper Size is A3

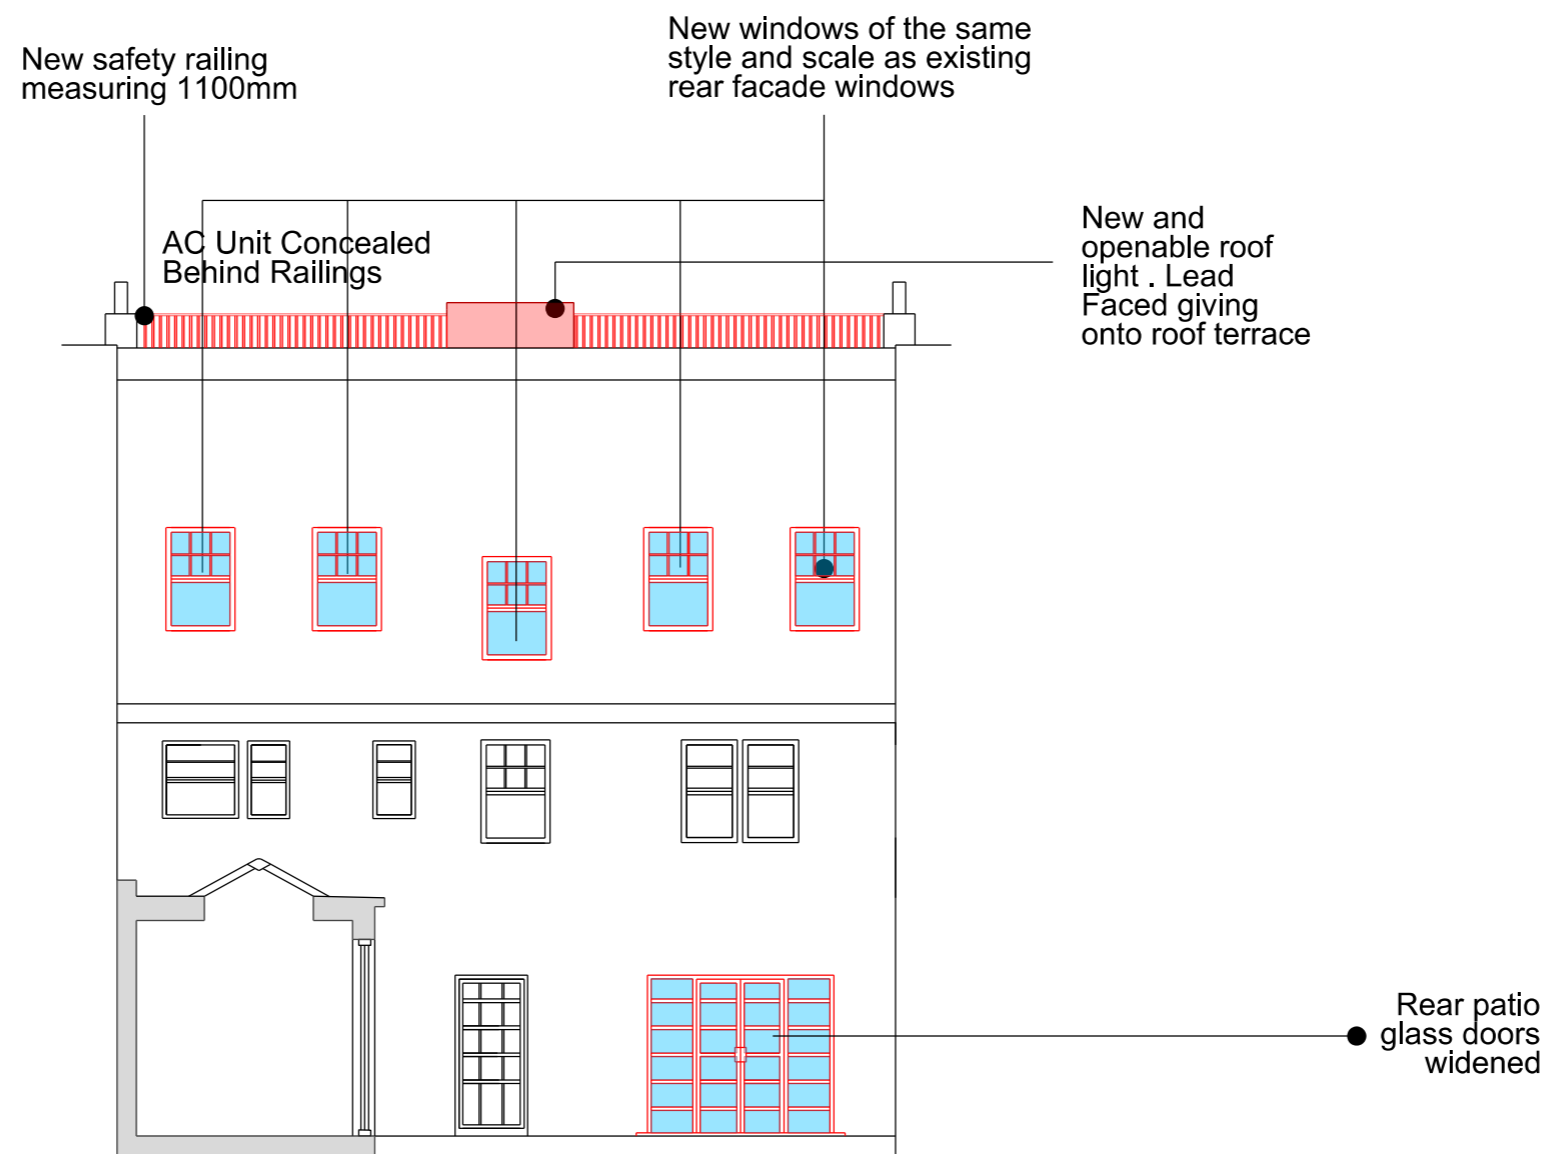

Proposed Rear Elevation

 

C	21.12.23	AC Unit Added
B	31.01.22	Rear patio glass doors widened
A	17.01.22	Railings set back from rear facade

SHAPE Architecture
WWW.SHAPEARCHITECTURE.CO.UK

FOR PLANNING

**45 Norfolk Road, Brighton
BN1 3AB**
PROJECT

Proposed Rear Elevation
DRAWING

Proposal


1:100 @A3 July 2021

SCALE DATE

PL006 **C**
DWG. NO. REVISION


This drawing is copyright Shape Architecture Ltd. The Contractor must not scale from the drawing. All dimensions to be taken from dimension strings. Where any discrepancies are found between dimensions these must be brought to the attention of the Architects for resolution. Where discrepancies exist between reference or assembly drawings and detail drawings the latter take preference.

Drawing Scale is 1:100
Paper Size is A3

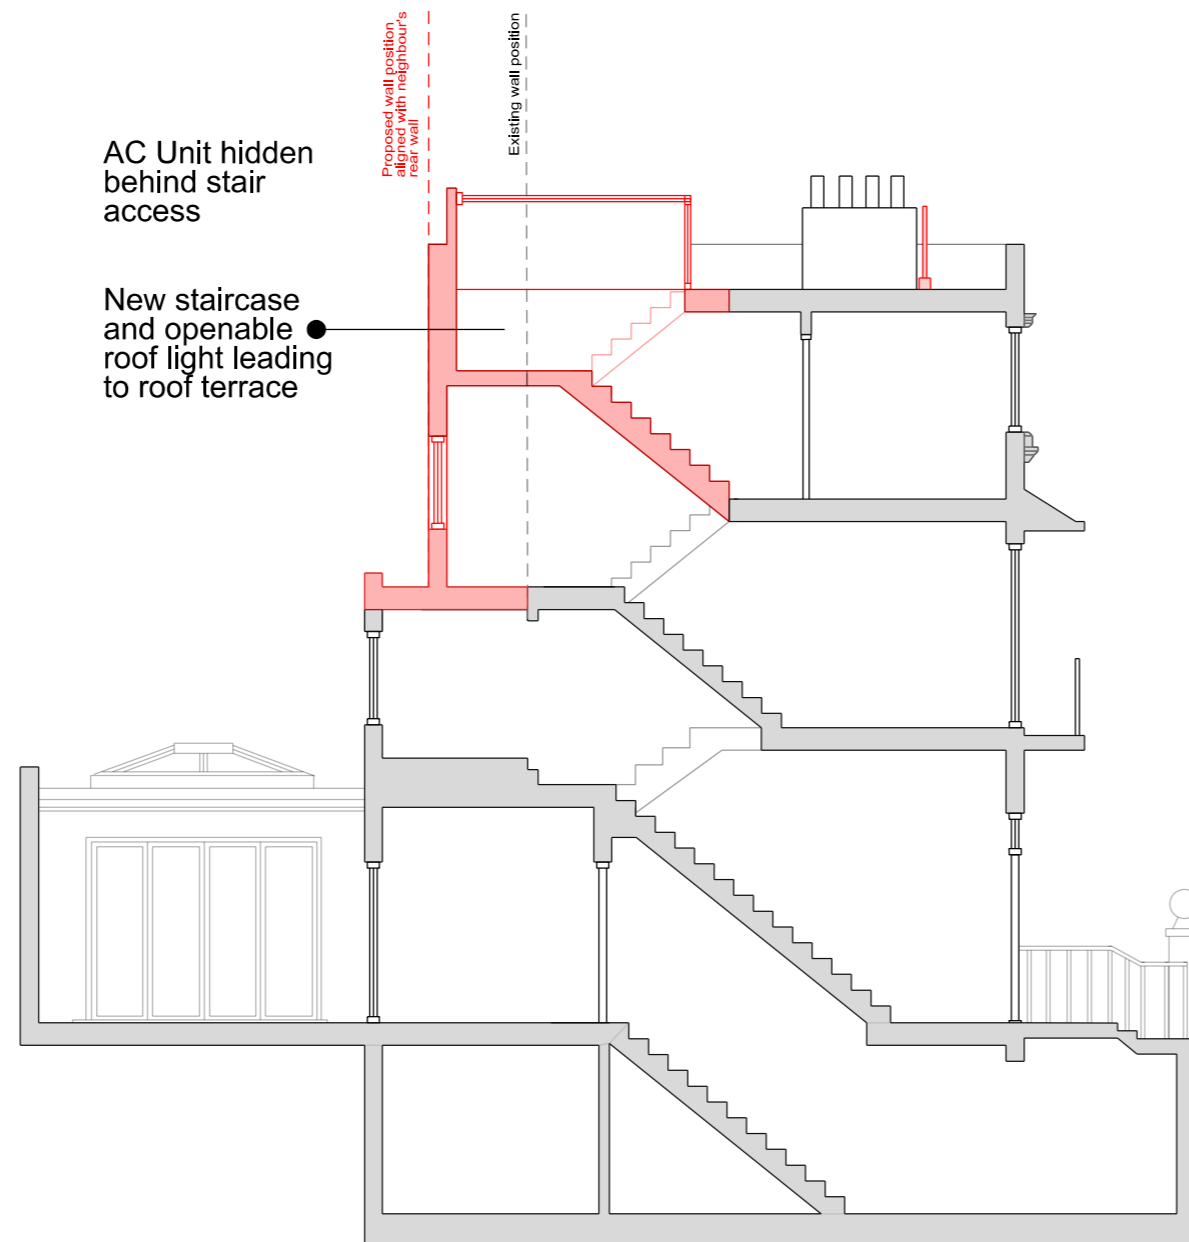

Proposed Section AA

Scale

 

A	06.02.24	Issued as part of AC Submisison
---	----------	---------------------------------

SHAPE Architecture
WWW.SHAPEARCHITECTURE.CO.UK

FOR PLANNING

**45 Norfolk Road, Brighton
BN1 3AB**
PROJECT

Proposed Sections
DRAWING


Proposal

1:100 @A3 July 2021
SCALE DATE

PL007 A
DWG. NO. REVISION


This drawing is copyright Shape Architecture Ltd. The Contractor must not scale from the drawing. All dimensions to be taken from dimension strings. Where any discrepancies are found between dimensions these must be brought to the attention of the Architects for resolution. Where discrepancies exist between reference or assembly drawings and detail drawings the latter take preference.

Drawing Scale is 1:100
Paper Size is A3

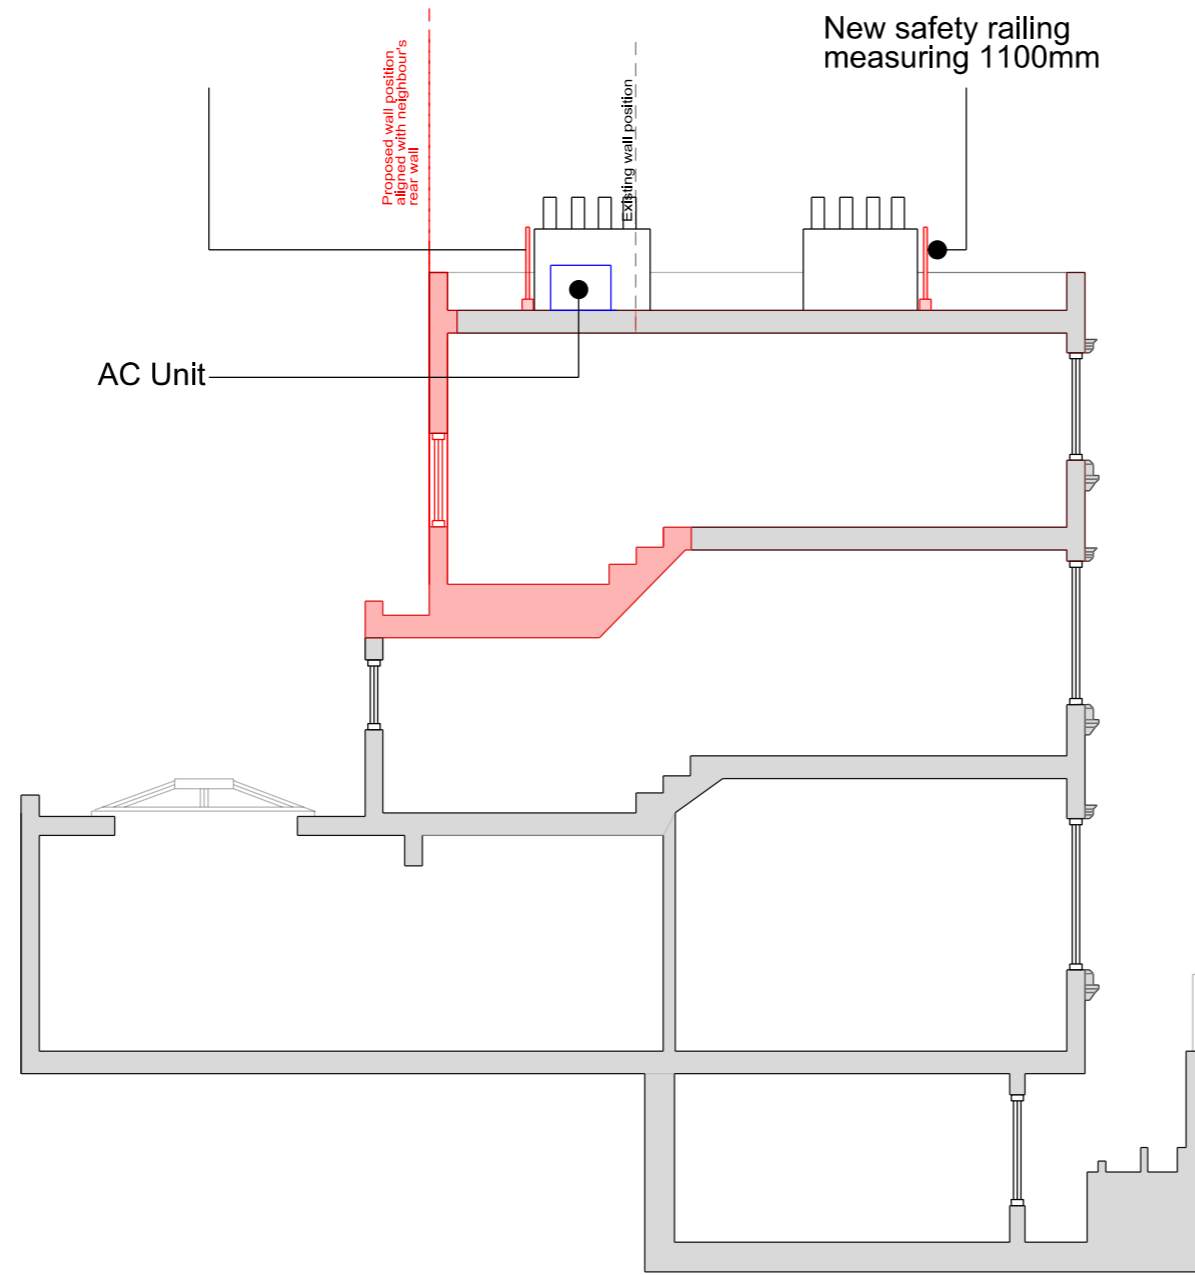

Proposed Section BB

Scale

 

B	21.12.23	AC Unit Added
A	13.01.22	Railings set back from rear facade

SHAPE Architecture
WWW.SHAPEARCHITECTURE.CO.UK

FOR PLANNING

**45 Norfolk Road, Brighton
BN1 3AB**
PROJECT

Proposed Section BB
DRAWING

Proposal

1:100 @A3 July 2021
SCALE DATE

PL008 B
DWG. NO. REVISION

This drawing is copyright Shape Architecture Ltd. The Contractor must not scale from the drawing. All dimensions to be taken from dimension strings. Where any discrepancies are found between dimensions these must be brought to the attention of the Architects for resolution. Where discrepancies exist between reference or assembly drawings and detail drawings the latter take preference.