


Site Plan 1:1250

Scale in metres
0 5.0 10.0 25.0 50.0

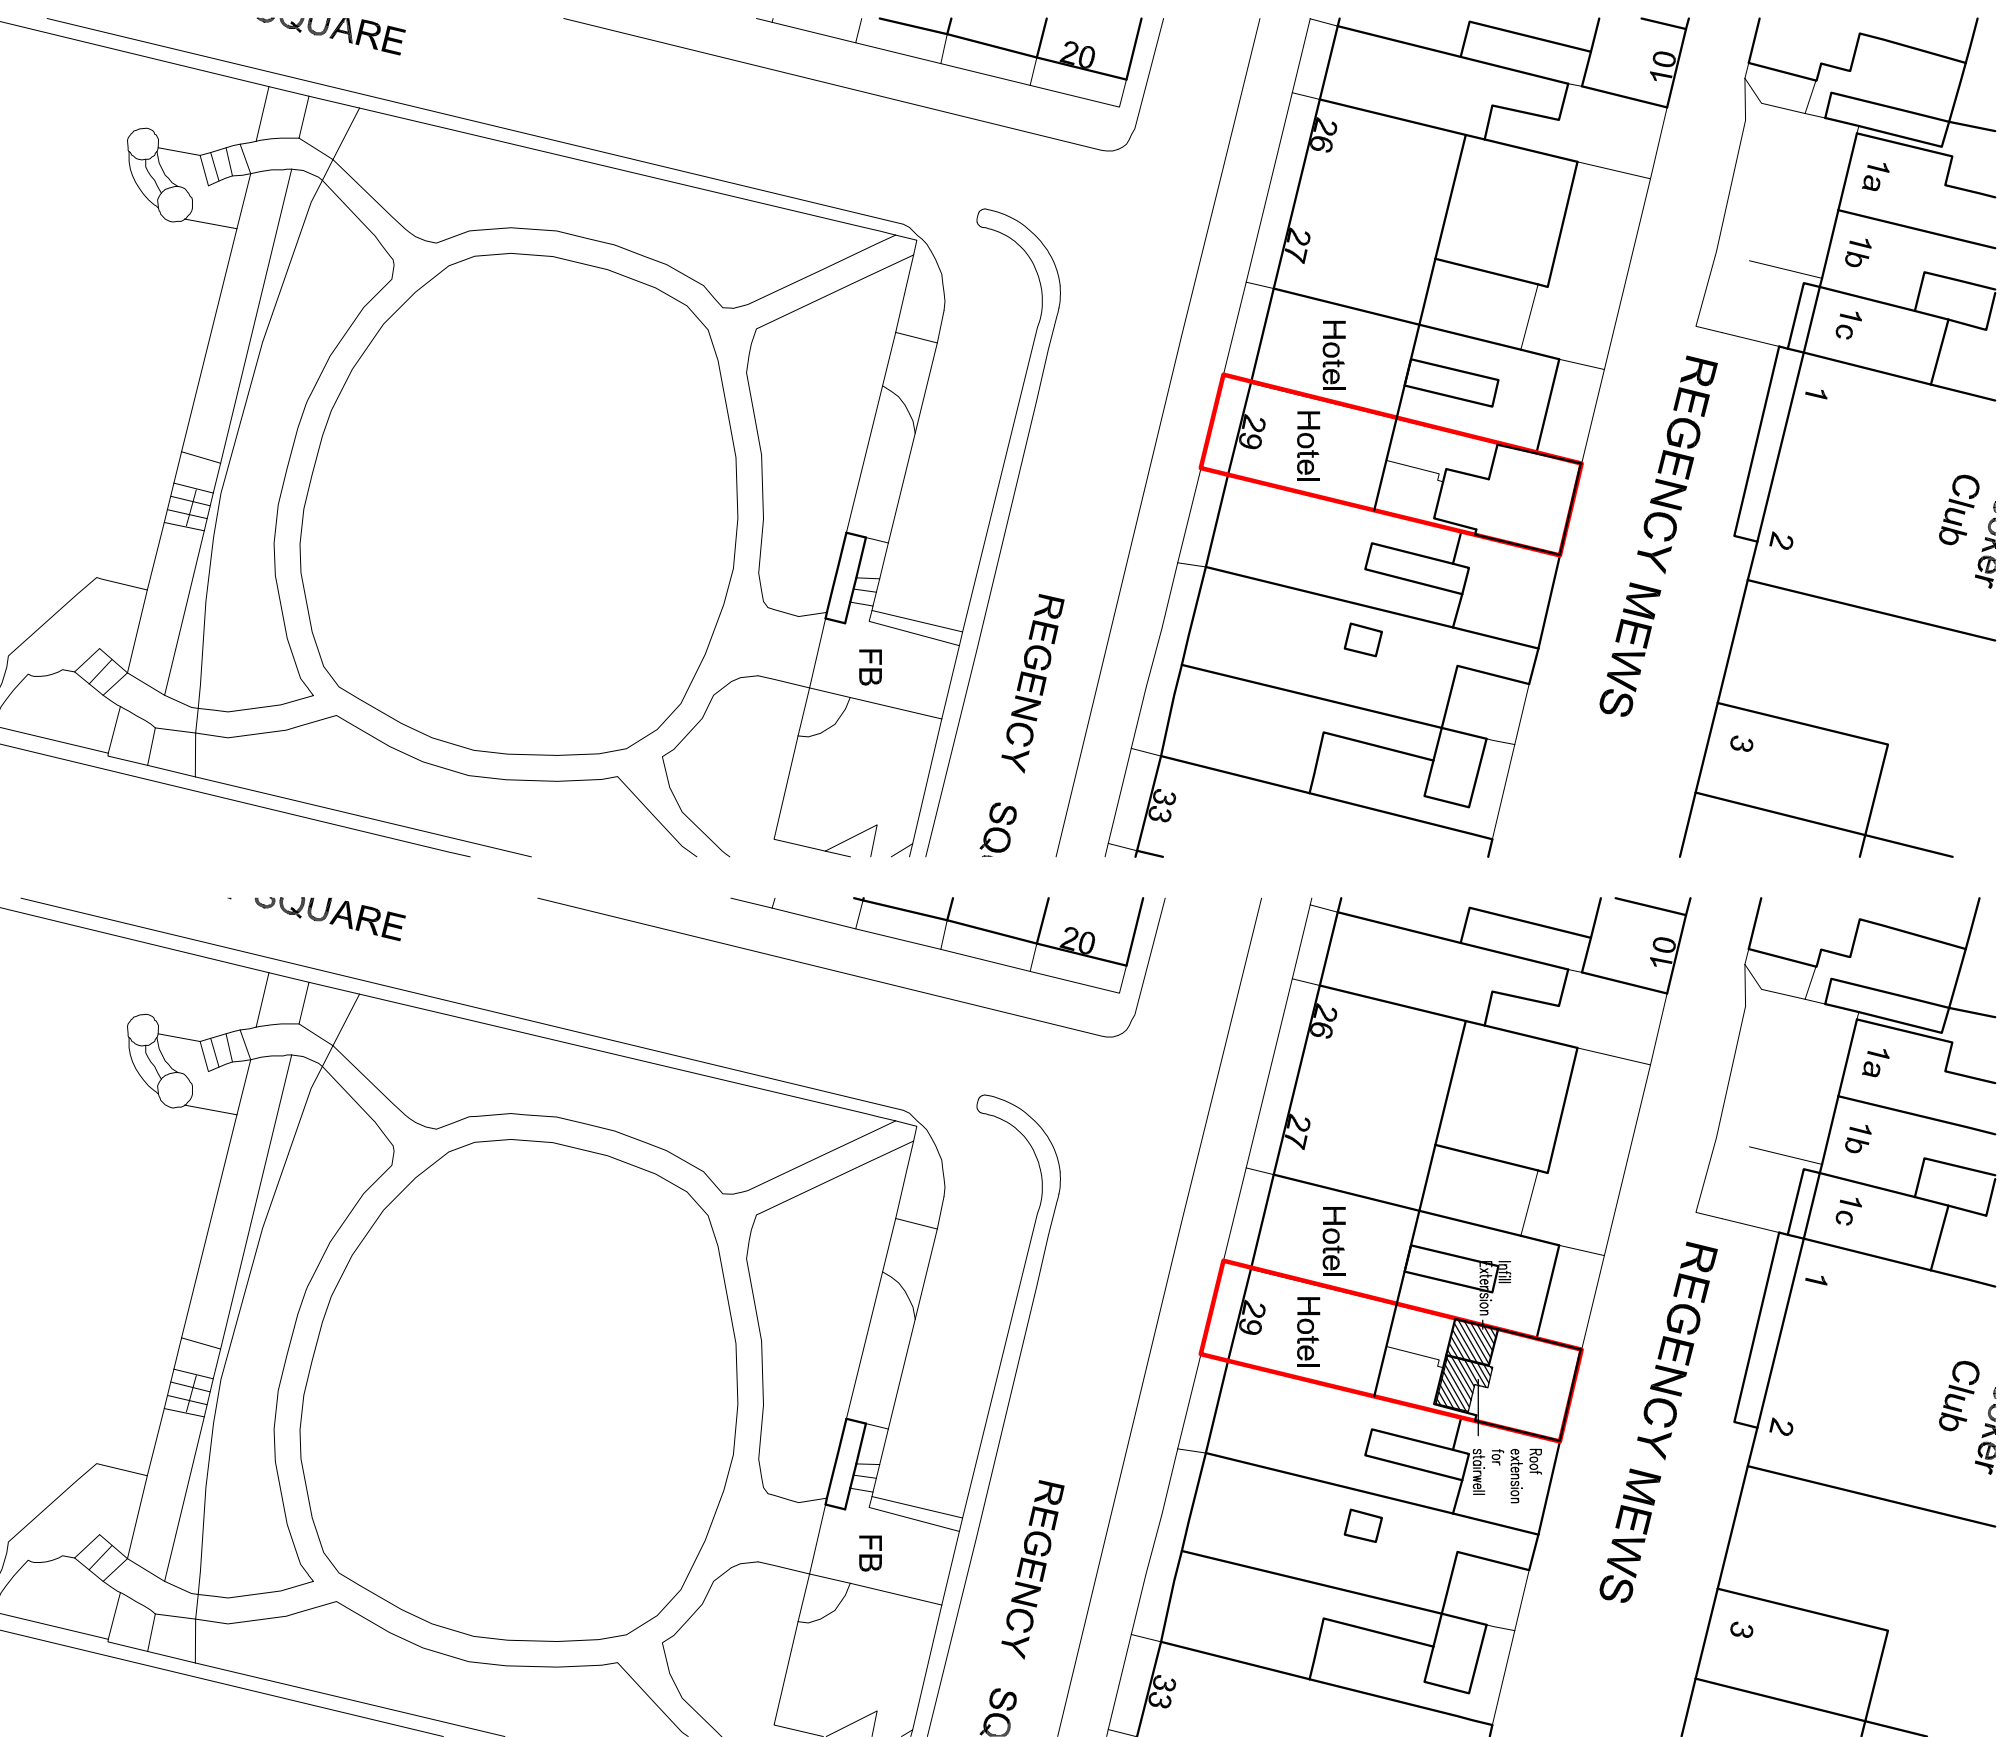

Block Plan 1:500

Scale in metres
0 5.0 10.0 25.0 50.0

date	revision	notes

Lewis McMillan Architects

7 Queen Square, Brighton, BN1 3FD
T: 01273 327424
E: info@lm-arch.co.uk

project: Hotel Refurbishment

location: 29 Regency Square Brighton BN1 2FH

client: The S Holiday Homes Ltd

drawing: Site Plan and Block Plan

scale: 1:1250 1:500

drawn: CL

date: 22/07/22

page: 13

checked: CL

rev: A