


EXISTING FIRST FLOOR

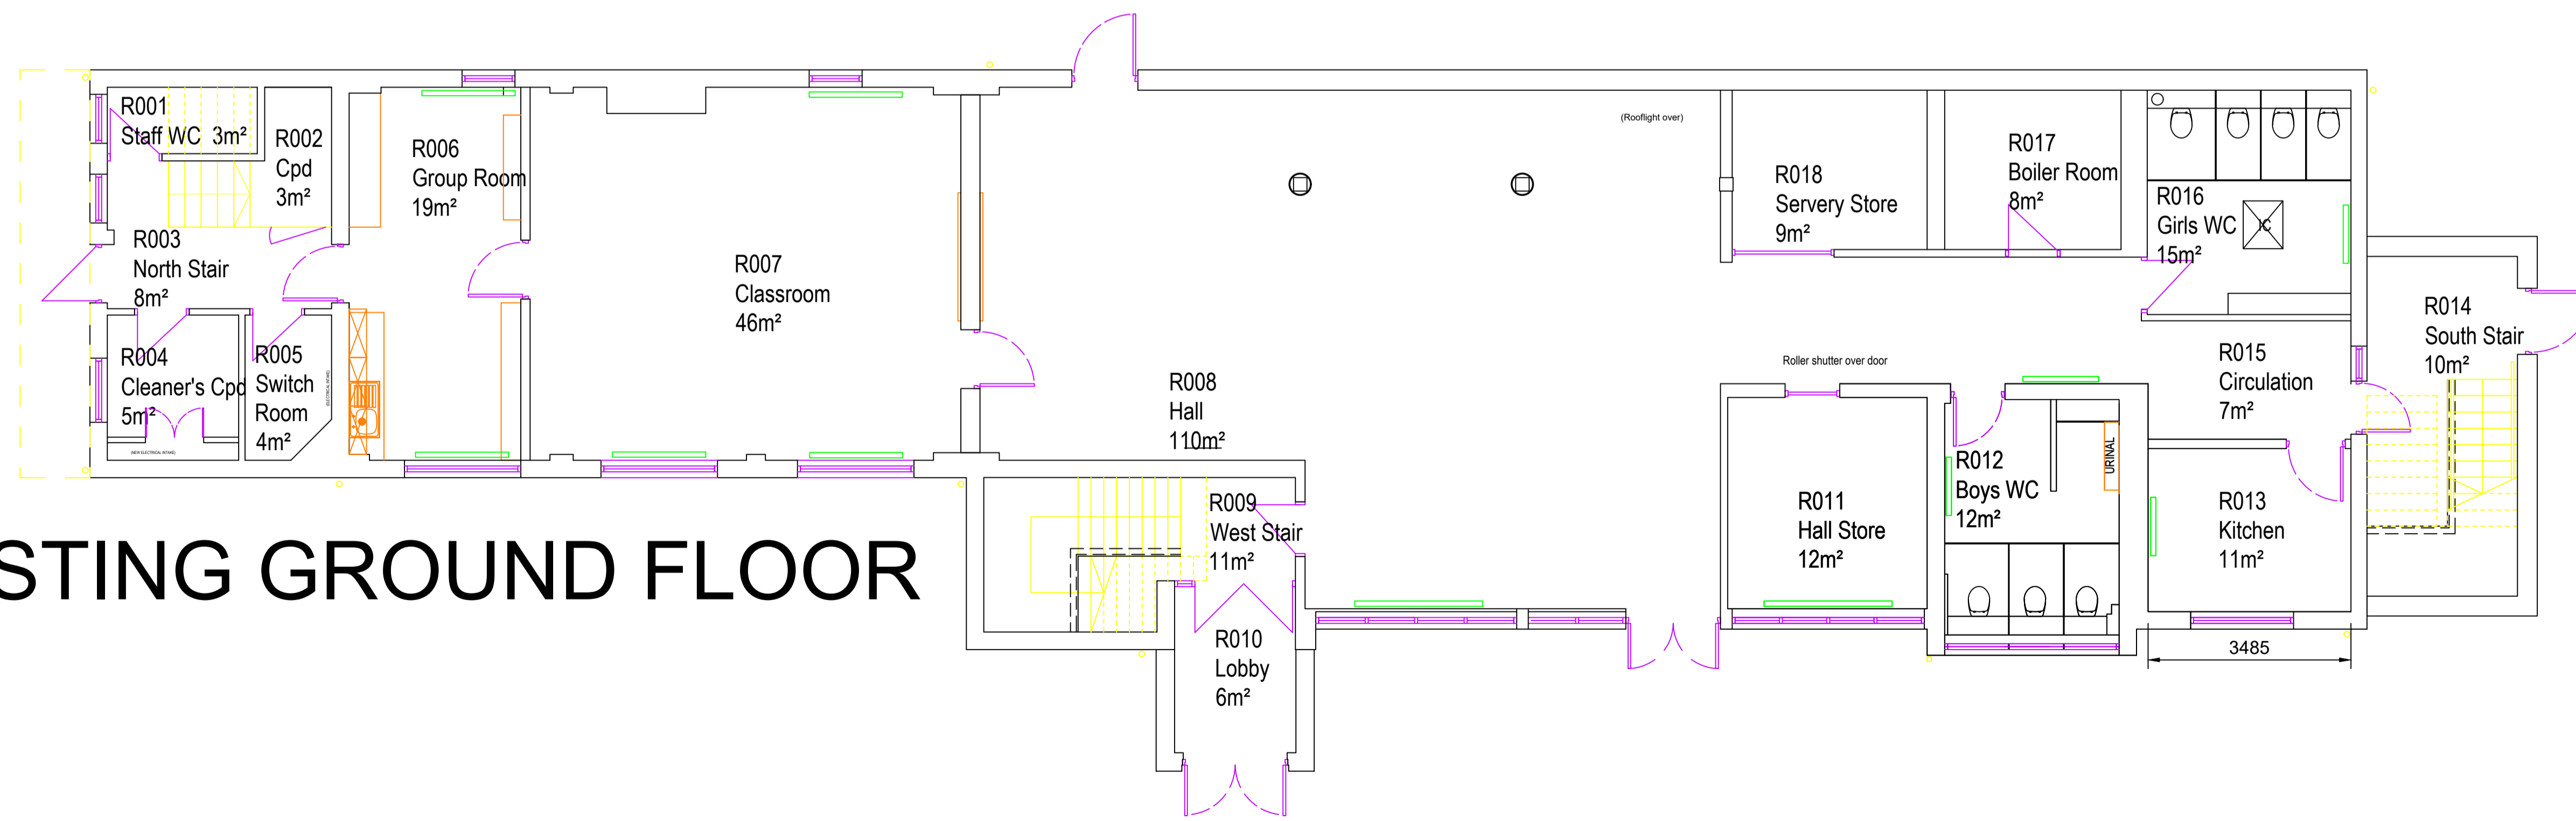

EXISTING GROUND FLOOR

REV	DATE	DESCRIPTION

Drawing Status
PLANNING



BRIGHTON & HOVE CITY COUNCIL
PROPERTY & DESIGN
HOVE TOWN HALL, NORTON ROAD
HOVE, EAST SUSSEX BN3 4AH
Telephone: (01273) 290000 Fax No: (01273) 291467

Project
**CONNAUGHT SCHOOL ANNEXE
EXTERNAL & INTERNAL ALTERATIONS**

Title
EXISTING FLOOR PLANS

Drawn By: AG Checked By: Date: FEB 2023

Project No: S154 Scale: Revision: 100

Drawing No. 100