





KEY

-  New stud walls
-  Fire rated new stud walls



PROPOSED FIRST FLOOR

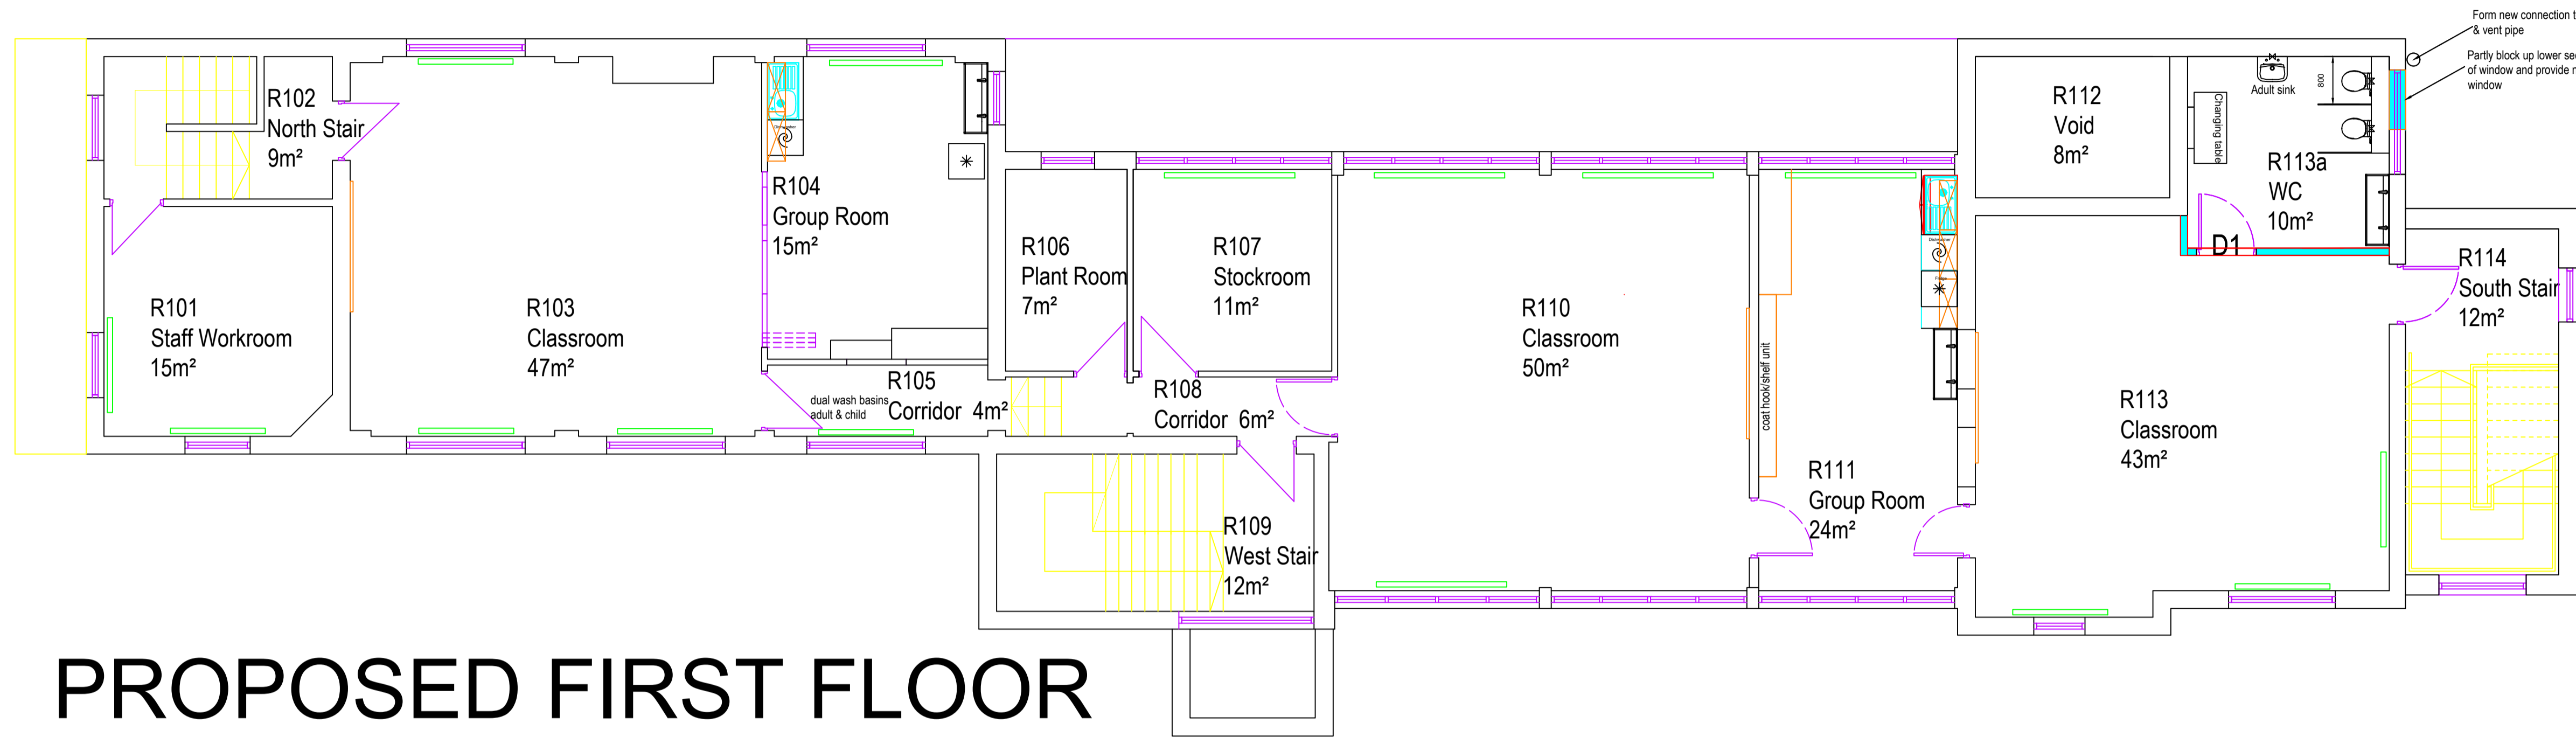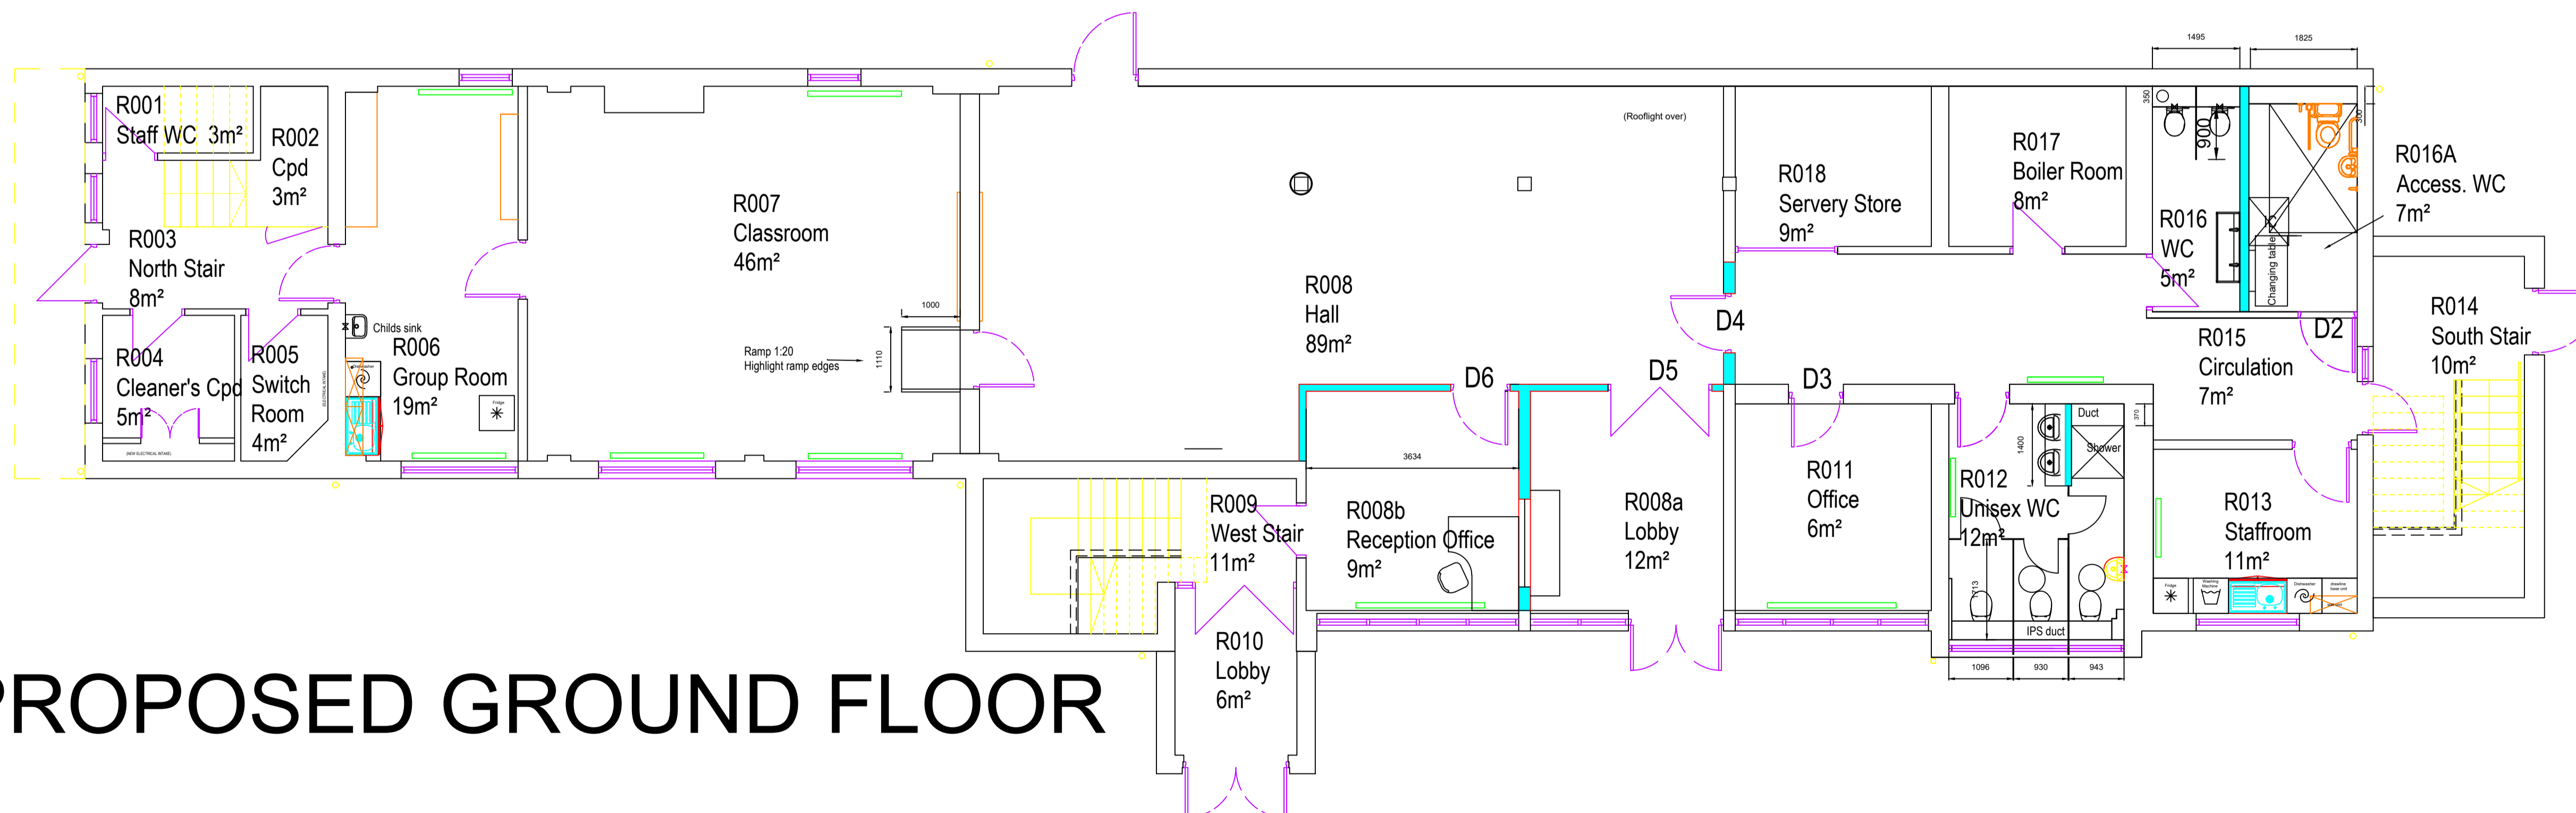

PROPOSED GROUND FLOOR

REV	DATE	DESCRIPTION

Drawing Status
FEASIBILITY



BRIGHTON & HOVE CITY COUNCIL
PROPERTY & DESIGN
HOVE TOWN HALL, NORTON ROAD
HOVE, EAST SUSSEX, BN3 4AH
Telephone: (01273) 230000 Fax No: (01273) 291467

Project
**CONNAUGHT SCHOOL ANNEXE
EXTERNAL & INTERNAL ALTERATIONS**

Title
PROPOSED FLOOR PLANS

Drawn By: AG Checked By: Date: JAN 2024

Project No: S154 Scale:

Drawing No: 102 Revision: E

This drawing should be used in conjunction with all other drawings. Do not state dimensions unless otherwise indicated. Copyright © Brighton & Hove City Council