


FIRST FLOOR PLAN

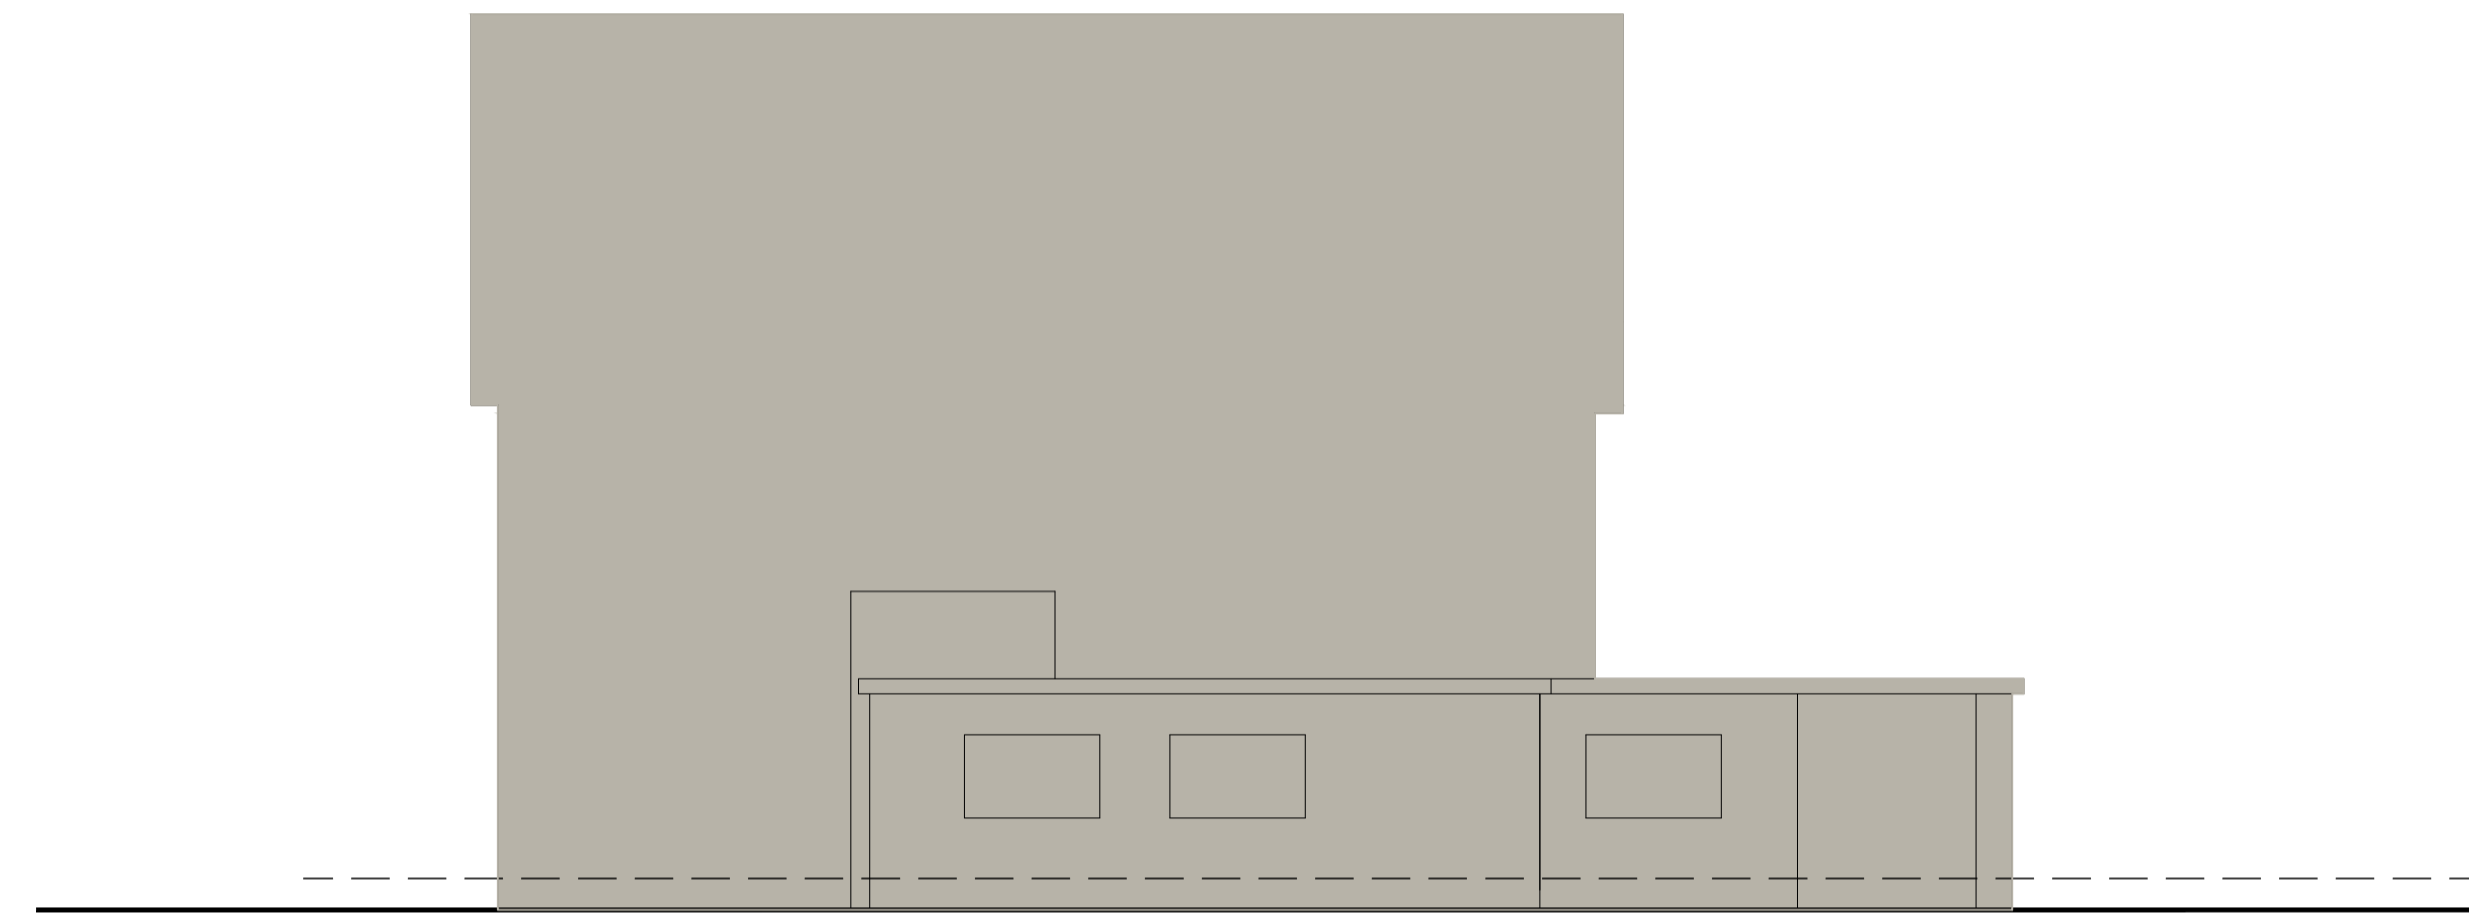

EXISTING EAST ELEVATION

Rev.	Description	Date
A	First issue.	29/01/24

Client:  
 Mr & Mrs Fyfe

**APTUS** Architects

graham@aptusarchitects.co.uk  
 07889 214 732  
 Project:  
 Claymore Guest House & Apartments,  
 162 Atholl Road, Pitlochry, Perthshire PH16 5AR

Drawing Title:  
 Existing General Arrangement Plans & Elevations

Drawn: GRJ	Date: Jan 2024
Drawing Status: For Planning	Scale: 1:100 @ A1
Project Ref: 24-001	Drawing No: L(20)101
	Revision: A

