



EXISTING SOUTH ELEVATION 1:20

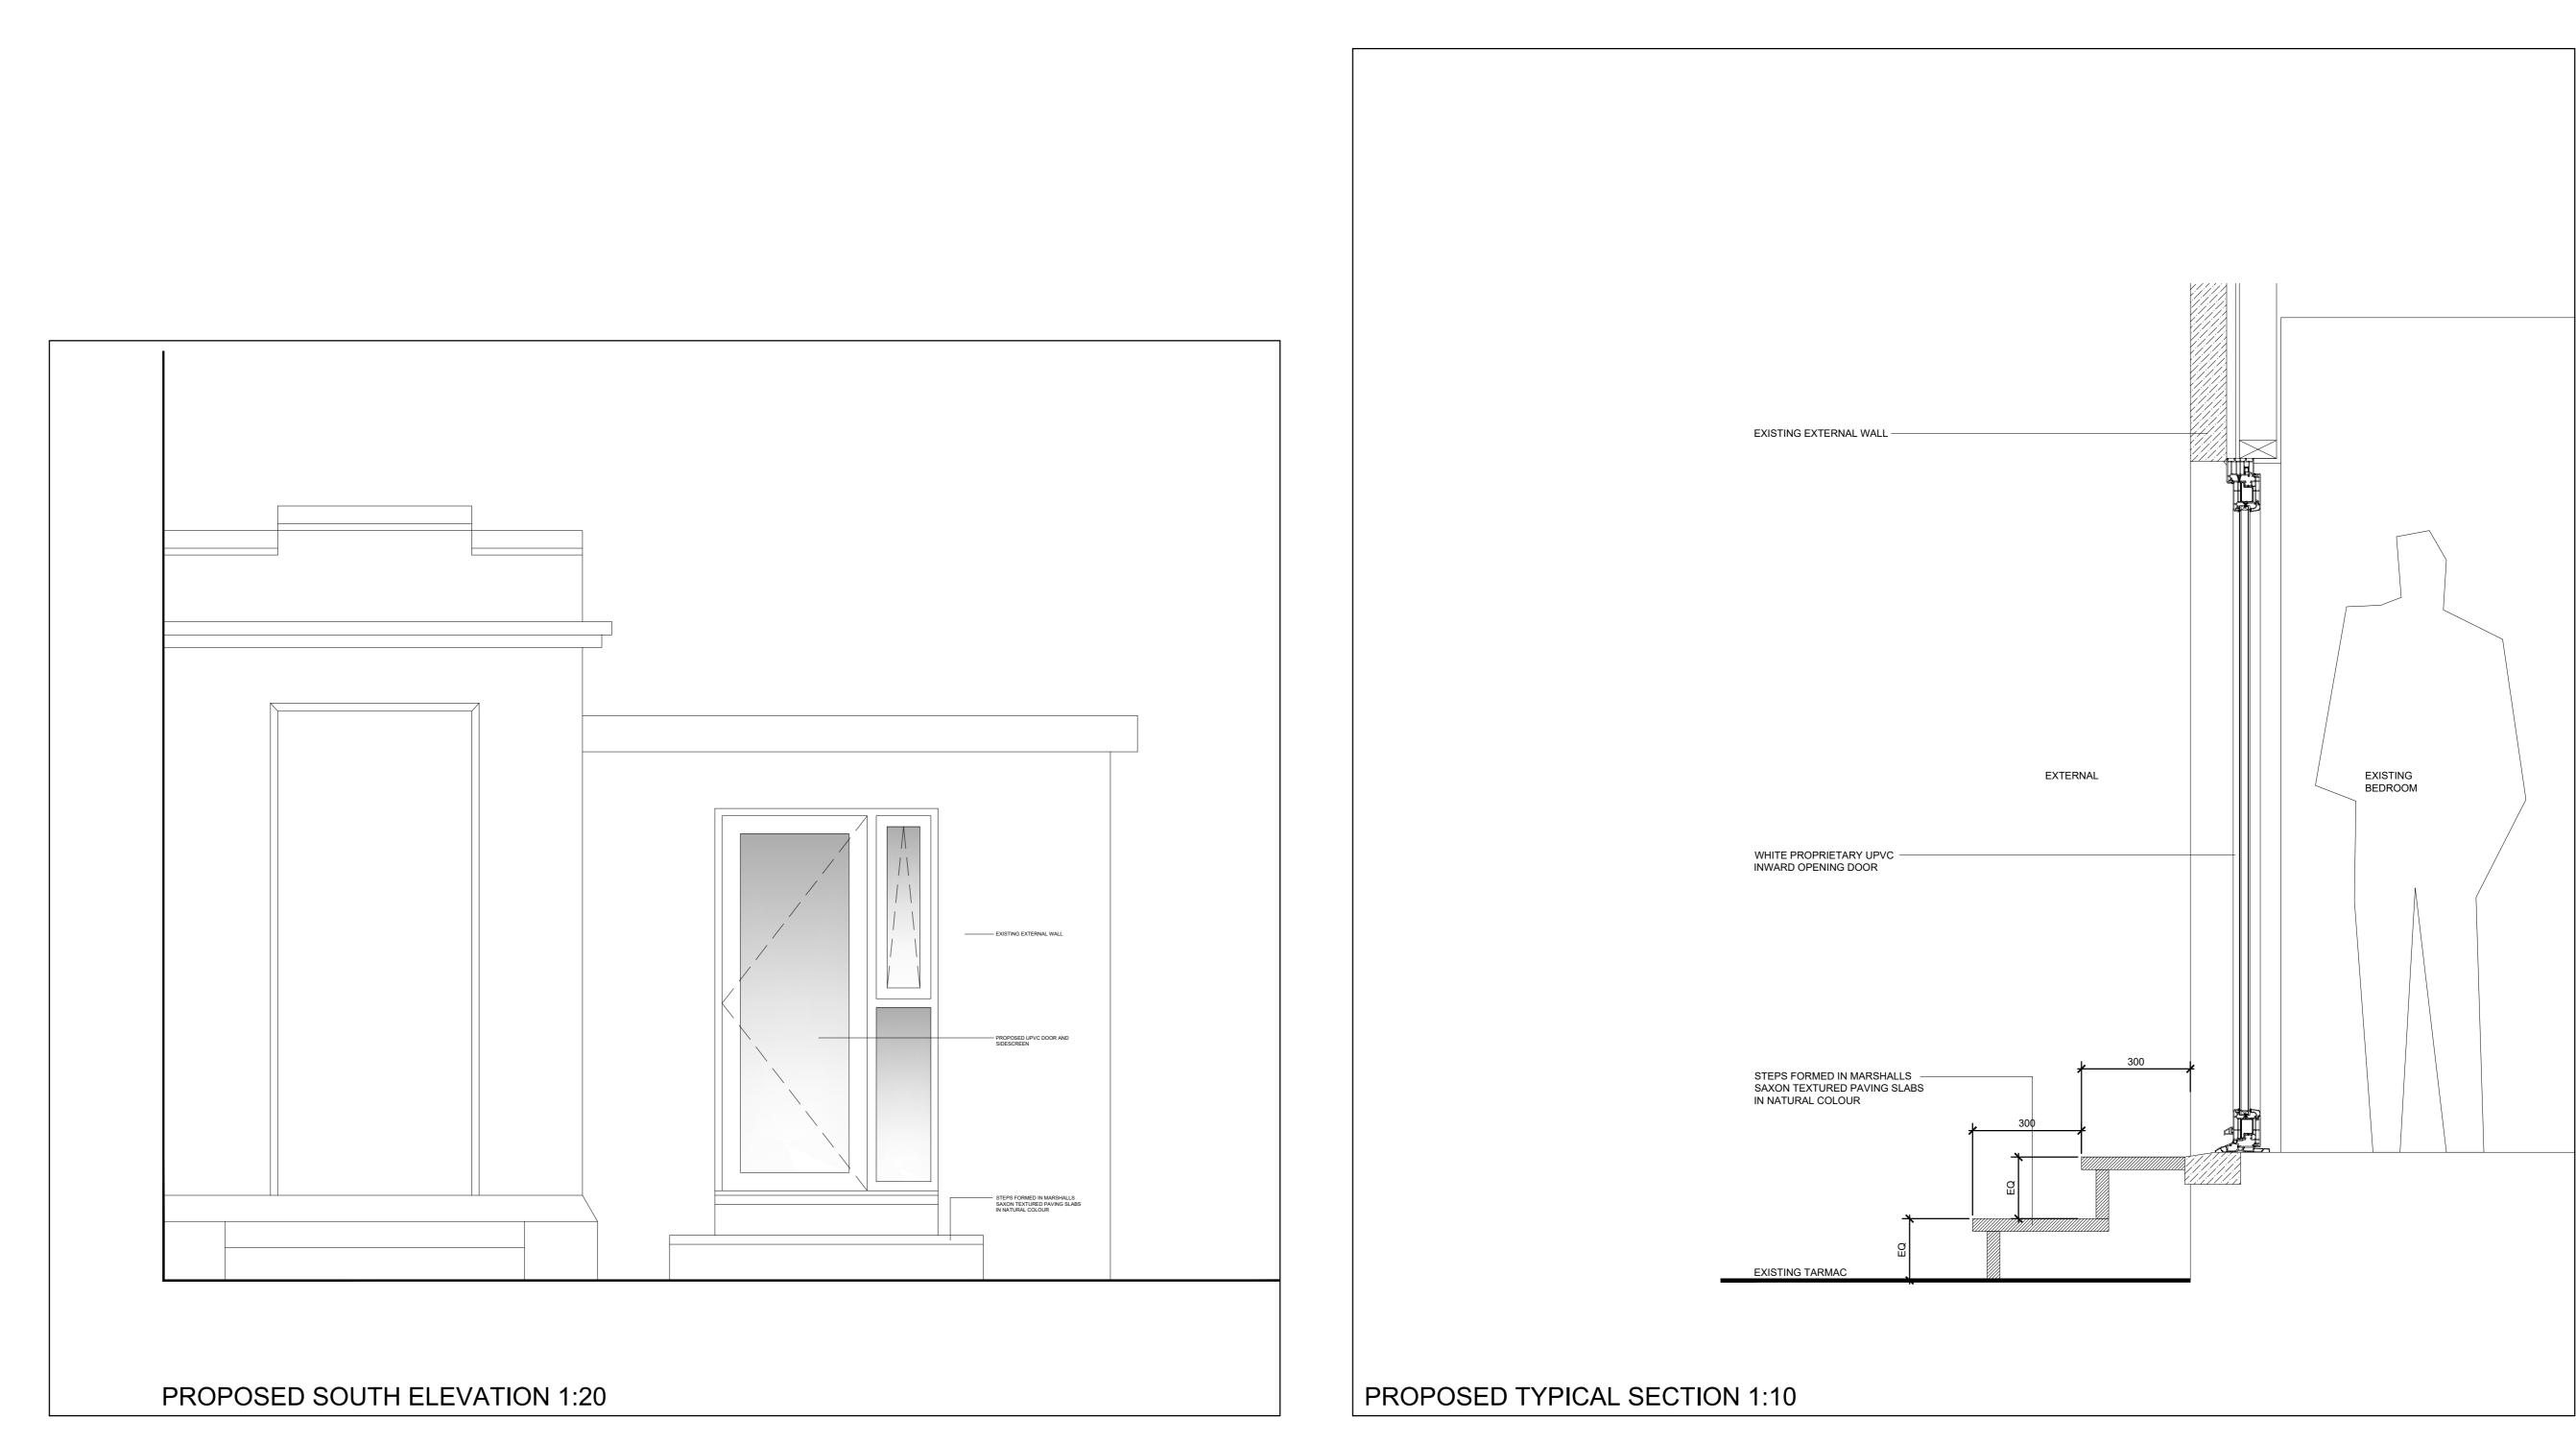

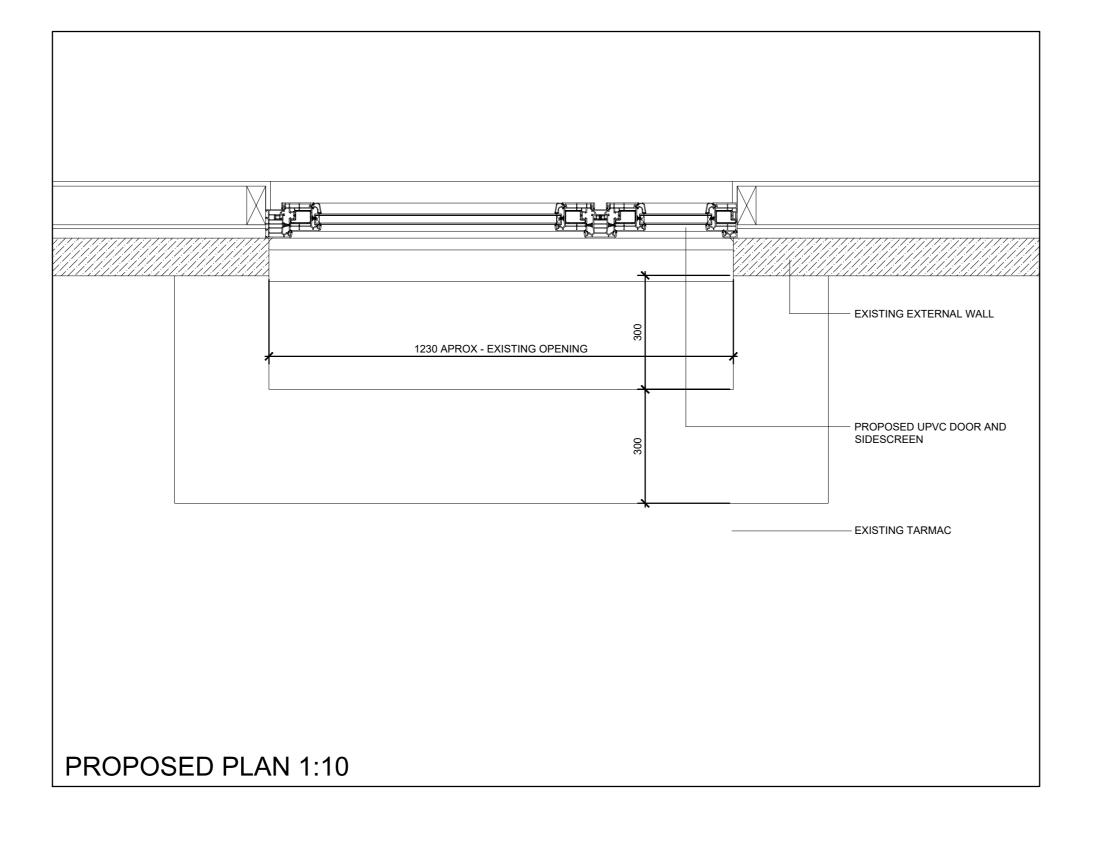

| Rev: | Description: | Date: | | | |
|---|--------------|-------------|----------------|--|--|
| А | First issue. | 07/02/24 | | | |
| | | | | | |
| | | | | | |
| | | | | | |
| | | | | | |
| | | | | | |
| | | | | | |
| Client: | | | | | |
| Mr & Mrs Fyfe | | | | | |
| | | | | | |
| | | | | | |
| | | | | | |
| | | | | | |
| APTUS Architects | | | | | |
| AFIUS AIGINEGUS | | | | | |
| | | | | | |
| graham@aptusarchitects.co.uk 07859 214 732 | | | | | |
| Project: | | | | | |
| Claymore Guest House & Apartments, | | | | | |
| 162 Atholl Road, Pitlochry, Perthshire PH16 5AR | | | | | |
| | | | | | |
| | | | | | |
| Drawing Title: | | | | | |
| Details on Proposed Door and Sidescreen | | | | | |
| | | | | | |
| | | | | | |
| Drawn: | | | Date: | | |
| GRJ | | Feb 2024 | | | |
| Drawing Status: | | | Scale: | | |
| For Planning | | | 1:10& 1:20 @ A | | |
| Project Re | | Drawing No: | Revision: | | |
| 24-00 | 1 | C(20)100 | A | | |
| | | | | | |

Copyright APTUS Architects [©]

commenced.

Figured dimensions only to be taken from this drawing. All dimensions are to be checked on site before any work is

CDM: Hazard Elimination & Risk Reduction has been undertaken and recorded where appropriate, in accordance with the requirements of "The Construction (Design and Management) Regulations"

| 0 | 1m |
|-----------------|----|
| Scale 1:10 0 | 2m |
| Scale 1:20 | |