



100
Millimetres
0 10

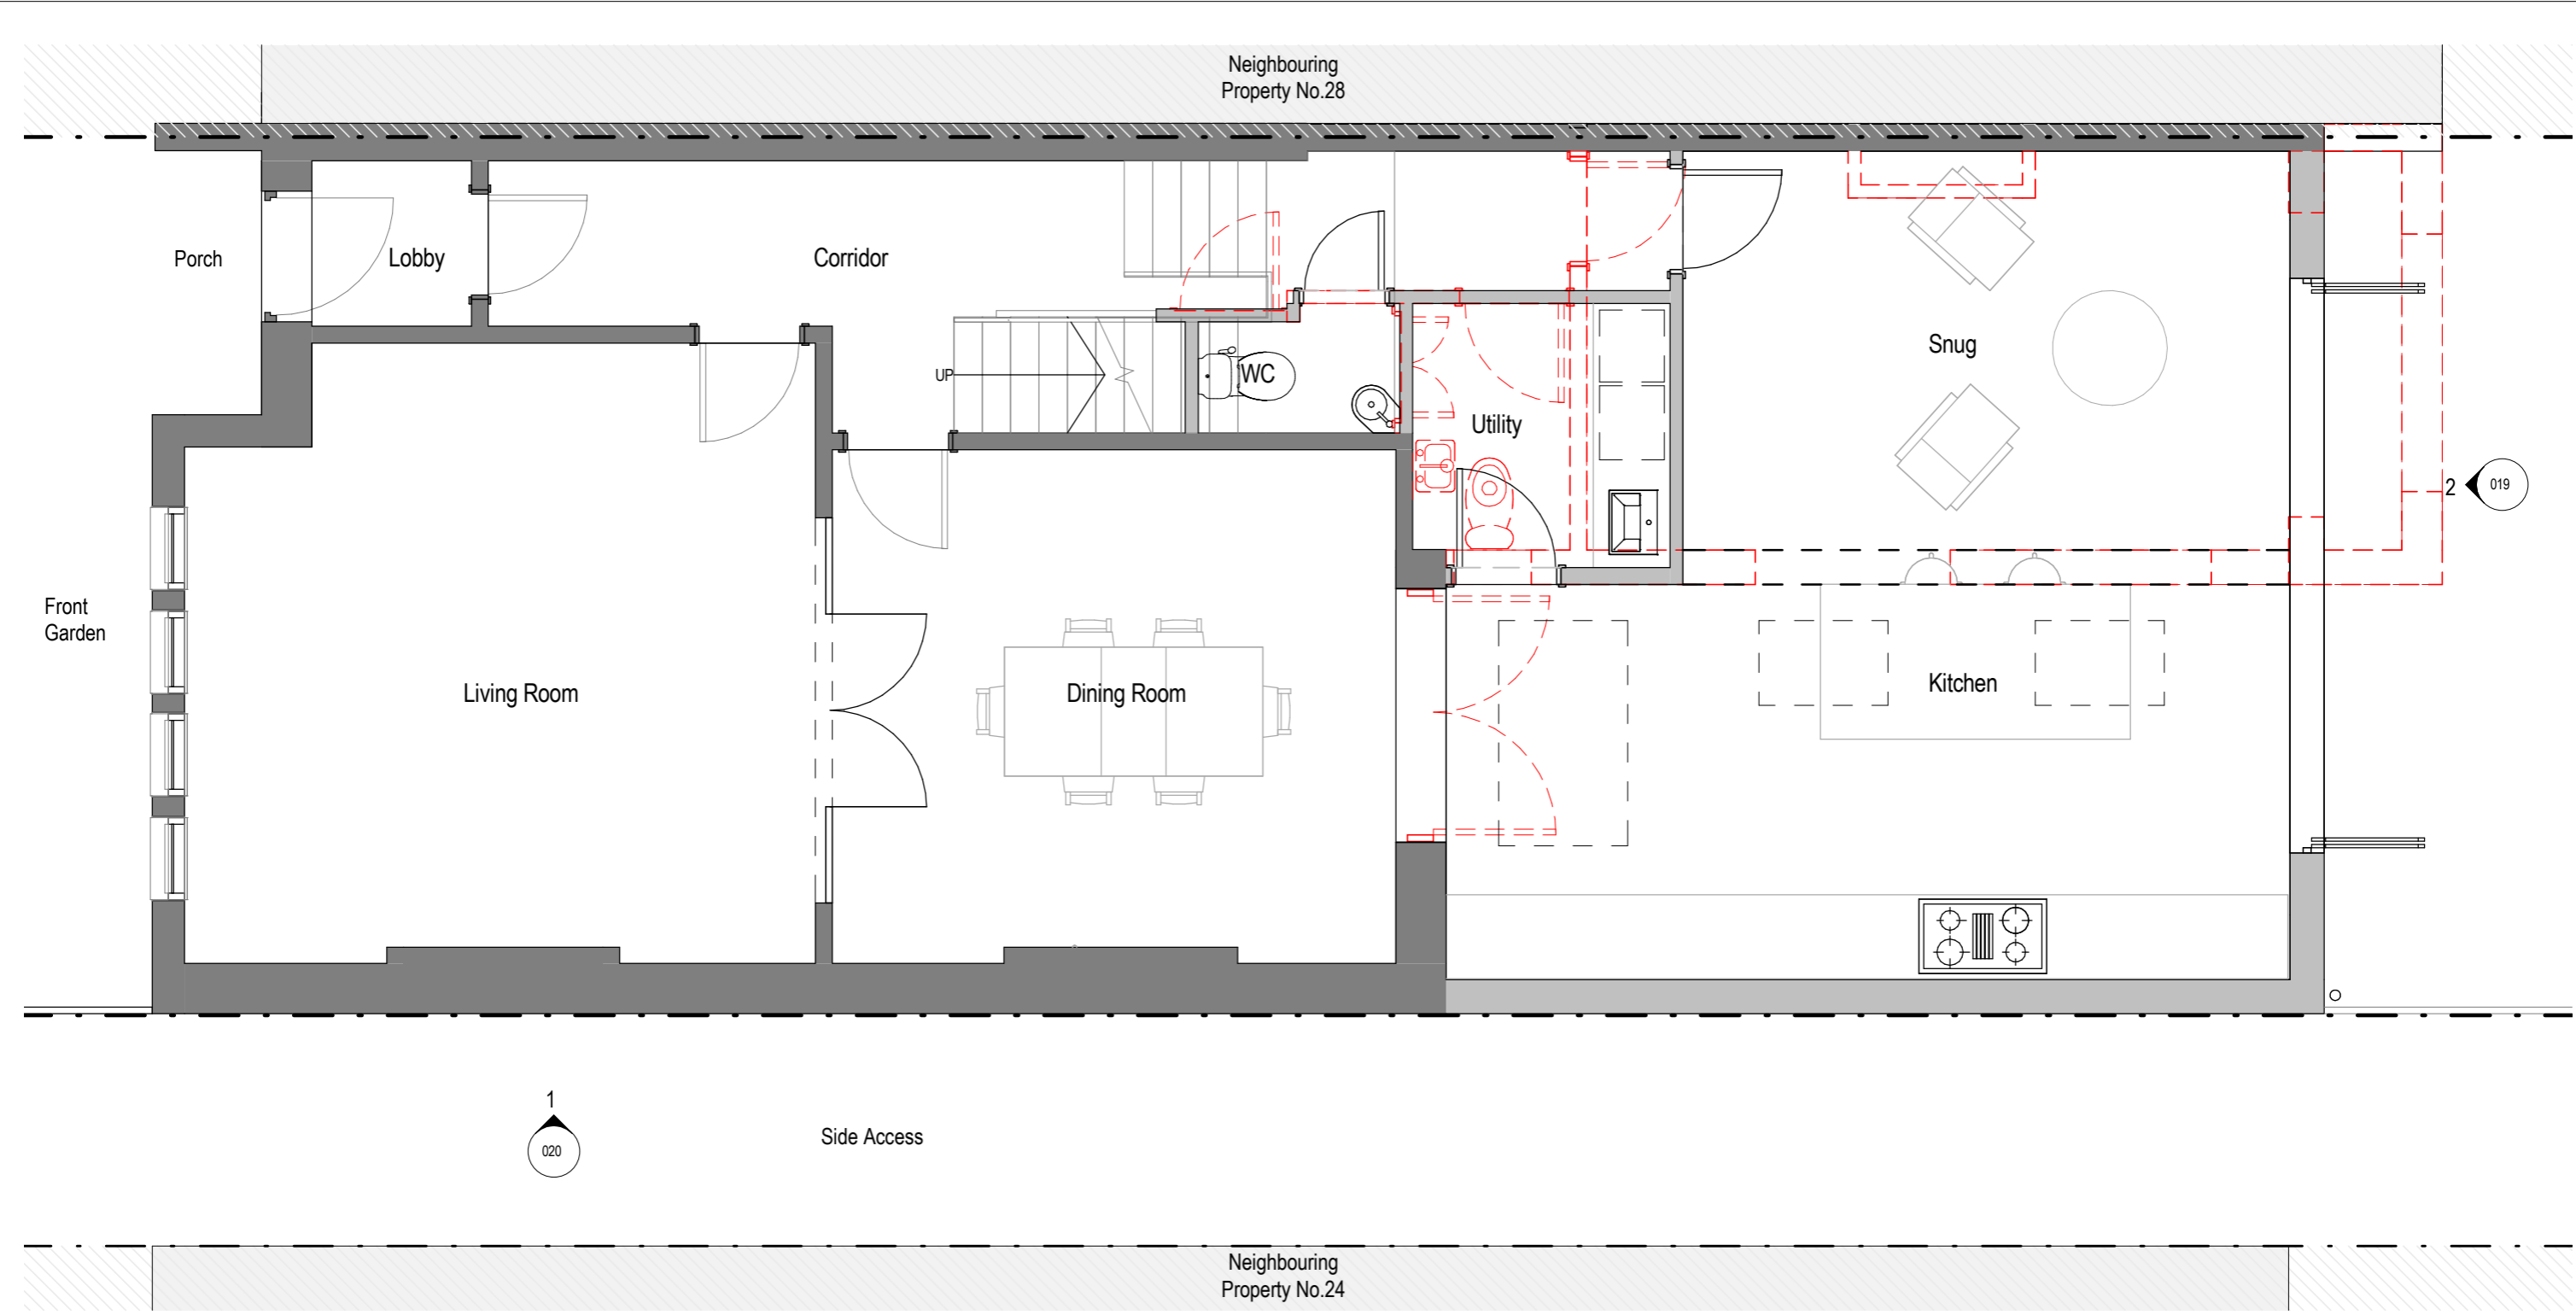

1
016 Ground Floor Plan - Proposed
SCALE 1 : 50

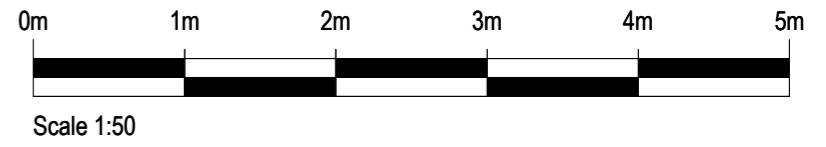

SAFETY, HEALTH AND ENVIRONMENTAL INFORMATION	
In addition to the hazards/risks normally associated with the types of work detailed on this drawing, note the following:	
CONSTRUCTION	
MAINTENANCE/CLEANING	
DECOMMISSIONING/DEMOLITION	
It is assumed that all works will be carried out by a competent contractor working, where appropriate, to an approved method statement	


Notes :

1. Drawings to be read in conjunction with all other disciplines drawings and specification documents
2. Drawings are shown for design intent only and subject to further development.
3. All dimensions are in millimetres unless otherwise specified.
4. The level of information in this drawing is issued for planning only. The information shown should not be used for any other purpose (such as building regulations, costing or construction) unless permission is expressly given by client/architect. To be read in conjunction with Civil, Structural and MEP information. Rights for party wall and rights of light lies with the client. A specialist measured survey has not been carried out on the site. All dimensions should be checked out on site. Illustrated material subject to copyright.

Rev.	Date	Description	By	Chk'd	App'd

Key:

- Demolished
- Existing
- Proposed

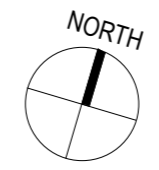

Drawing Status PLANNING	Suitability S0	Project Title 26 - Downs Park East, Bristol																
Cryer & Coe architects 10 - 12 Gloucester Rd, Bristol, BS7 8AE Tel: 01173 634033 hello@cryerandcoe.co.uk www.cryerandcoe.co.uk		Drawing Title PROPOSED GROUND FLOOR PLAN																
Client James & Gemma	Scale 1 : 50	<table border="1"> <tr> <th>Designed</th> <th>Drawn</th> <th>Checked</th> <th>Authorised</th> </tr> <tr> <td>SC</td> <td>SC</td> <td>DC</td> <td>DC</td> </tr> <tr> <th>Date</th> <th>Date</th> <th>Date</th> <th>Date</th> </tr> <tr> <td>26-01-2024</td> <td>26-01-2024</td> <td>26-01-2024</td> <td>26-01-2024</td> </tr> </table>	Designed	Drawn	Checked	Authorised	SC	SC	DC	DC	Date	Date	Date	Date	26-01-2024	26-01-2024	26-01-2024	26-01-2024
Designed	Drawn	Checked	Authorised															
SC	SC	DC	DC															
Date	Date	Date	Date															
26-01-2024	26-01-2024	26-01-2024	26-01-2024															
Drawing Number DPE-CC-00-PL-A-016		Revision -																